

1+00 N

0+75 N

0+50 N

0+25 N

0+00 N



0+25 S

0+50 S

0+75 S

1+00 S

SANITARY MANHOLE
1" = 88.86'
ELEV. 89.18
2/11/96

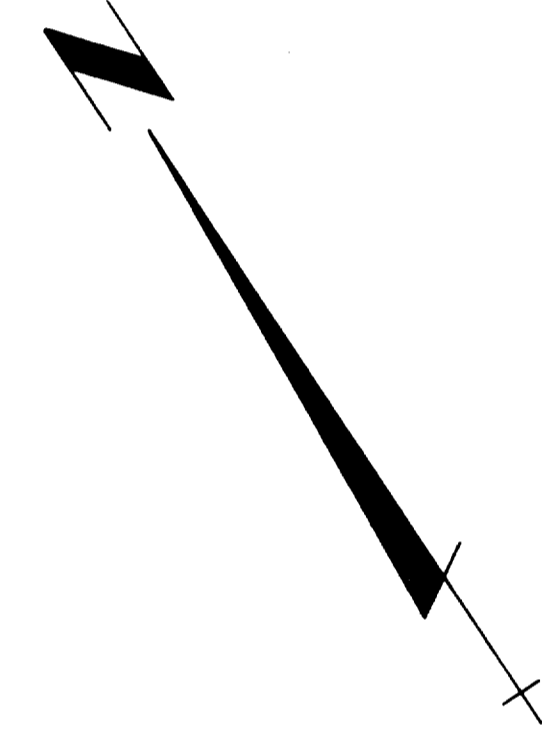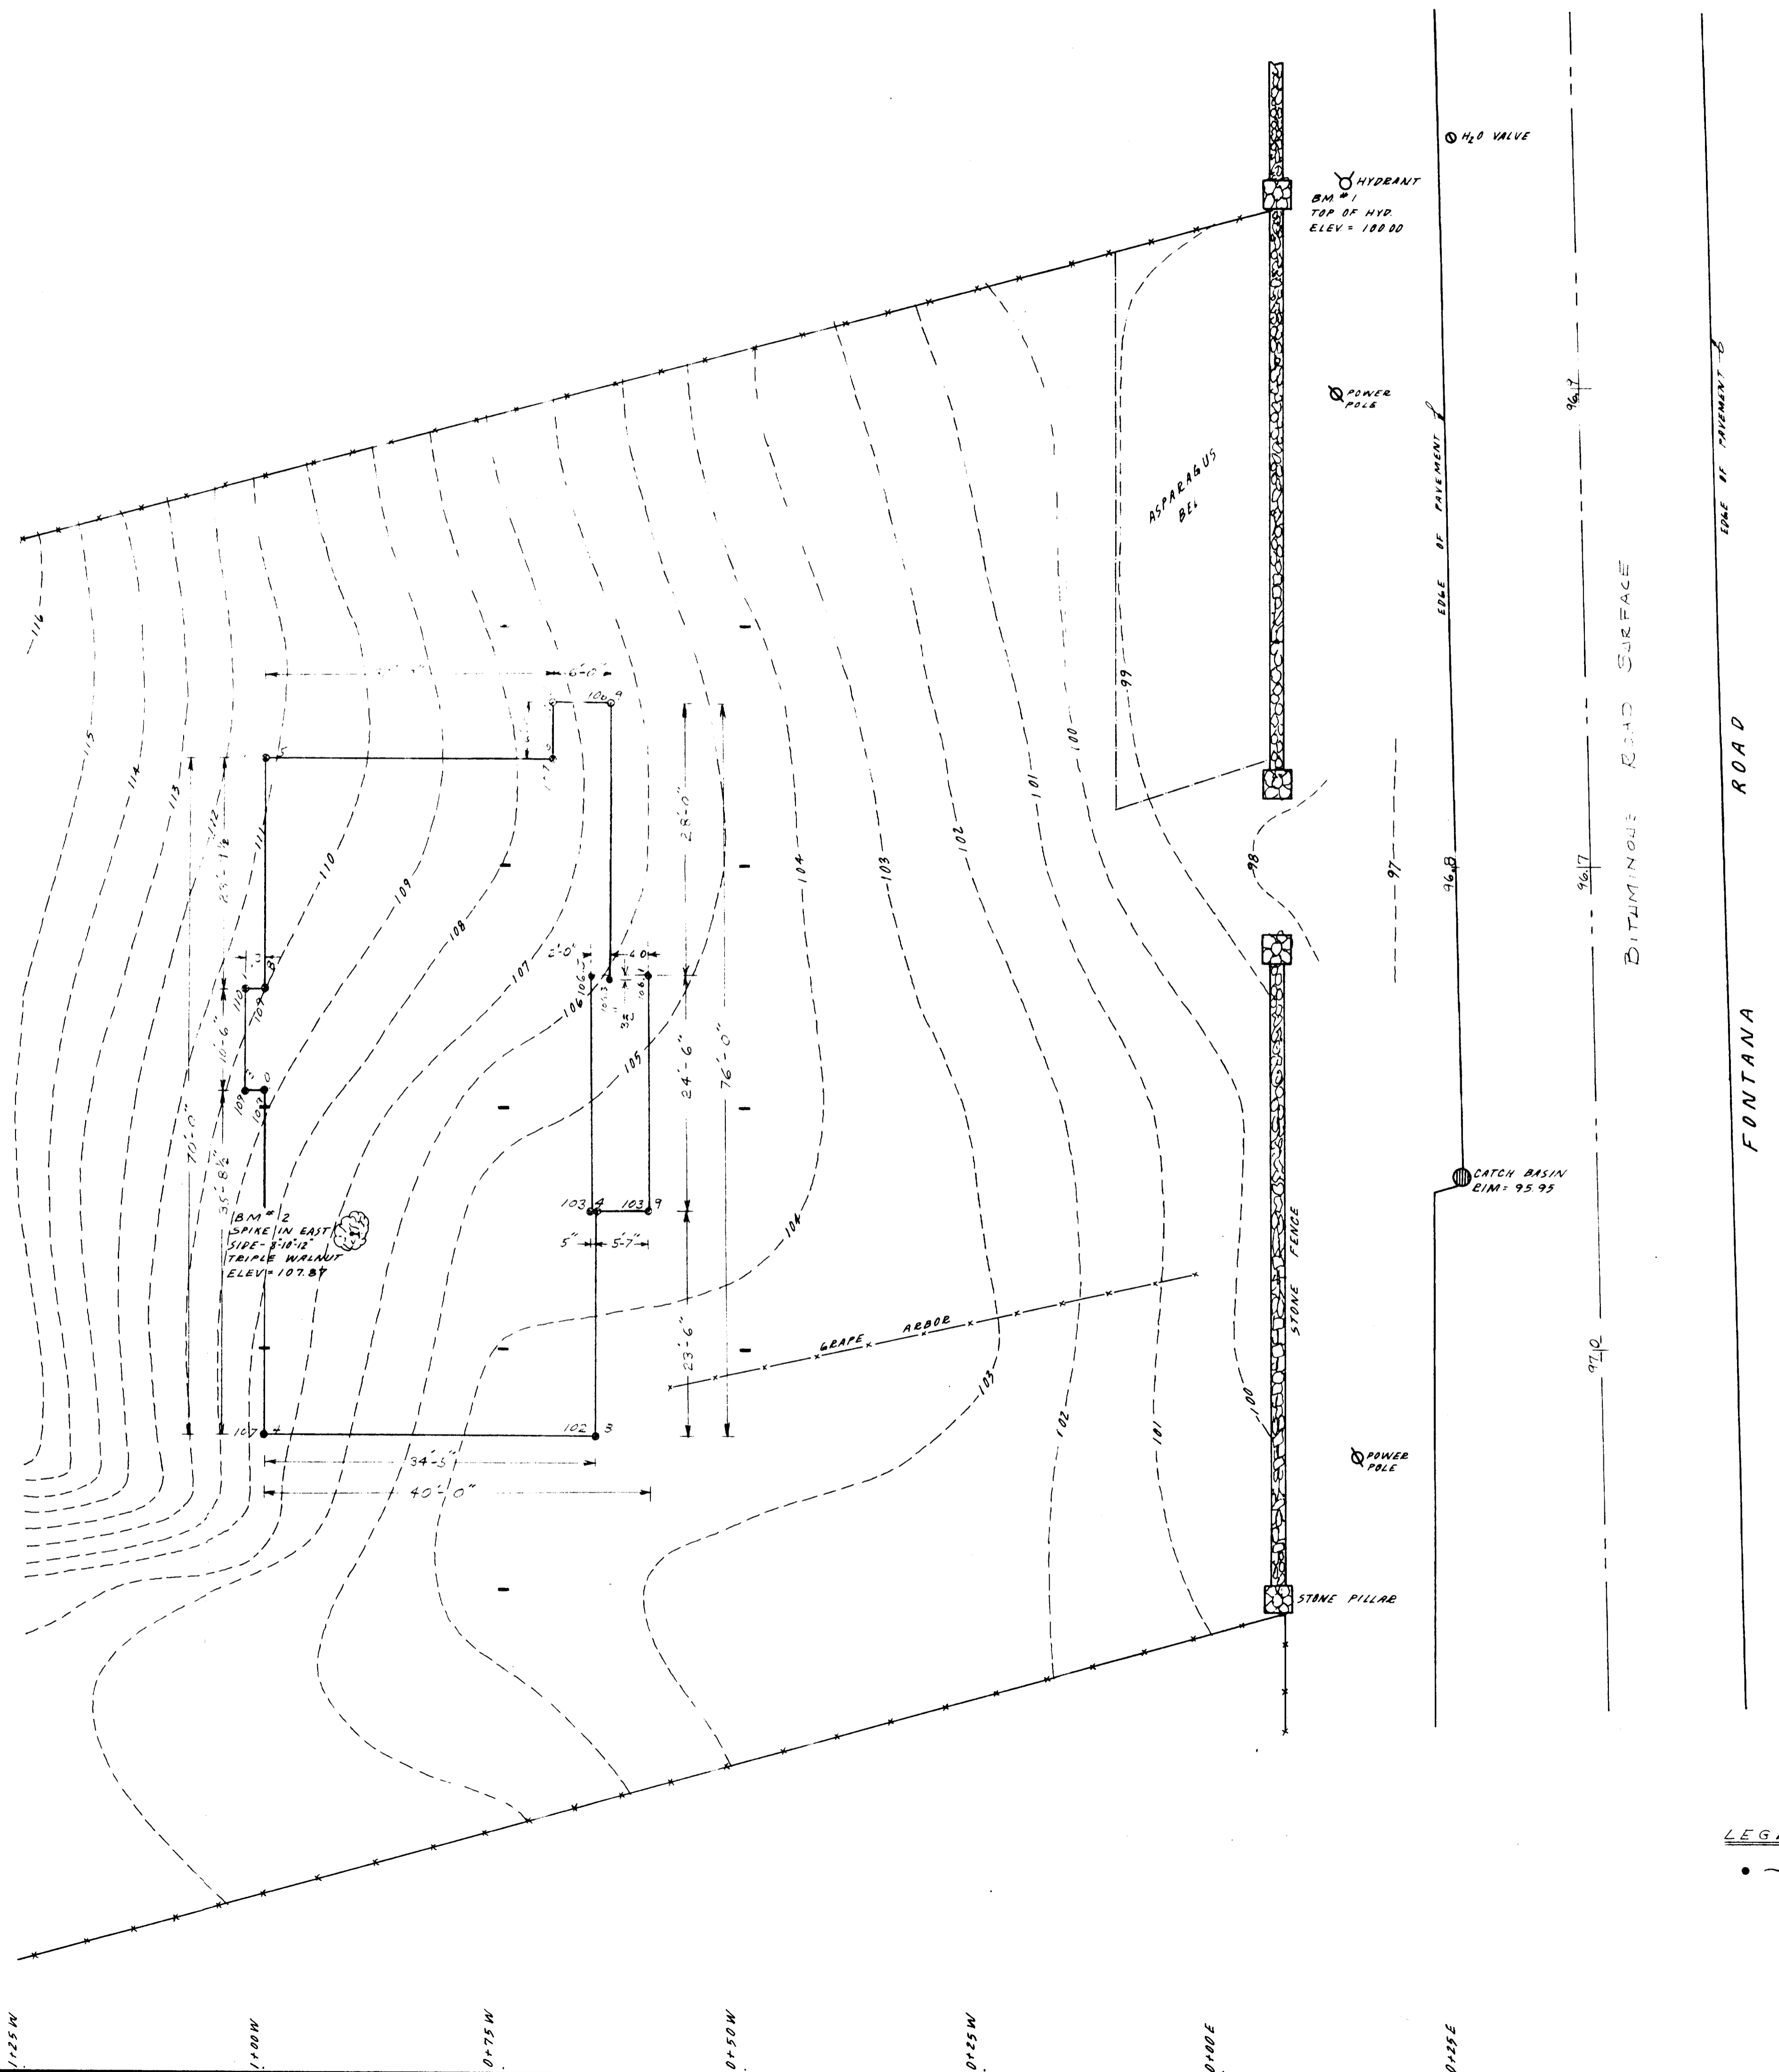

LEGEND
● STAKE



MRS. MARGARET JARRARD LOT NO. 20 - STEARNS AND GEROLD'S SUB VILLAGE OF FONTANA, WALWORTH CO., WIS.		
LOT #20 TOP04		
DRAWN BY LEON J. BILL K.	JENSEN & JOHNSON CIVIL ENGINEERS ELKHORN, WIS.	SCALE: 1" = 10'
CHECKED BY <i>George Jensen</i>		REVISED
APPROVED BY	DATE MARCH 1973	SHEET NO. 1 OF 1