

PLAT OF SURVEY of

A proposed sewer easement located in the NE 1/4 of Section 13, T 1 N, R 16 E, Village of Fontana-on-Geneva Lake, Walworth County, Wisconsin

LEGAL DESCRIPTION


Commence at an iron rod marking the Southwest corner of Unit 1 of CLEAR SKY LODGE, a condominium located in Government Lot 4, Section 18, T 1 N, R 17 E, Village of Fontana-on-Geneva Lake, Walworth County, Wisconsin; thence N0°42'25"W, along the west line of said Unit 1, 117.17 feet to the point of beginning; thence continue N0°42'25"W, along said west line of Unit 1, 39.89 feet; thence S21°23'W 44.39 feet to the north line of a 15 foot wide sewer easement; thence S83°26'E, along the north line of said 15 foot wide sewer easement, 15.52 feet; thence N21°23'E 3.46 feet to the point of beginning.

ORDERED BY: Leslie L. Johnson
12 S. Wisconsin St.
Elkhorn, WI 53121

SURVEYED BY:
Jensen Surveying & Mapping S.C.
45 S. Wisconsin St. P.O. Box 322
Elkhorn, Wisconsin. 53121
(414) 723-3434

LEGEND


- Found iron rod
- ⊗ Manhole

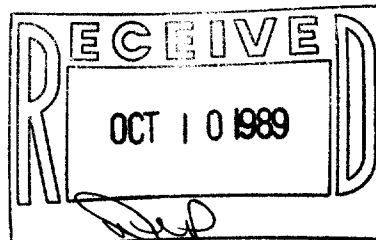

Bearings referenced to the Plat of CLEAR SKY LODGE

SCALE: 1" = 40'

Mapping Date:
June 26, 1989

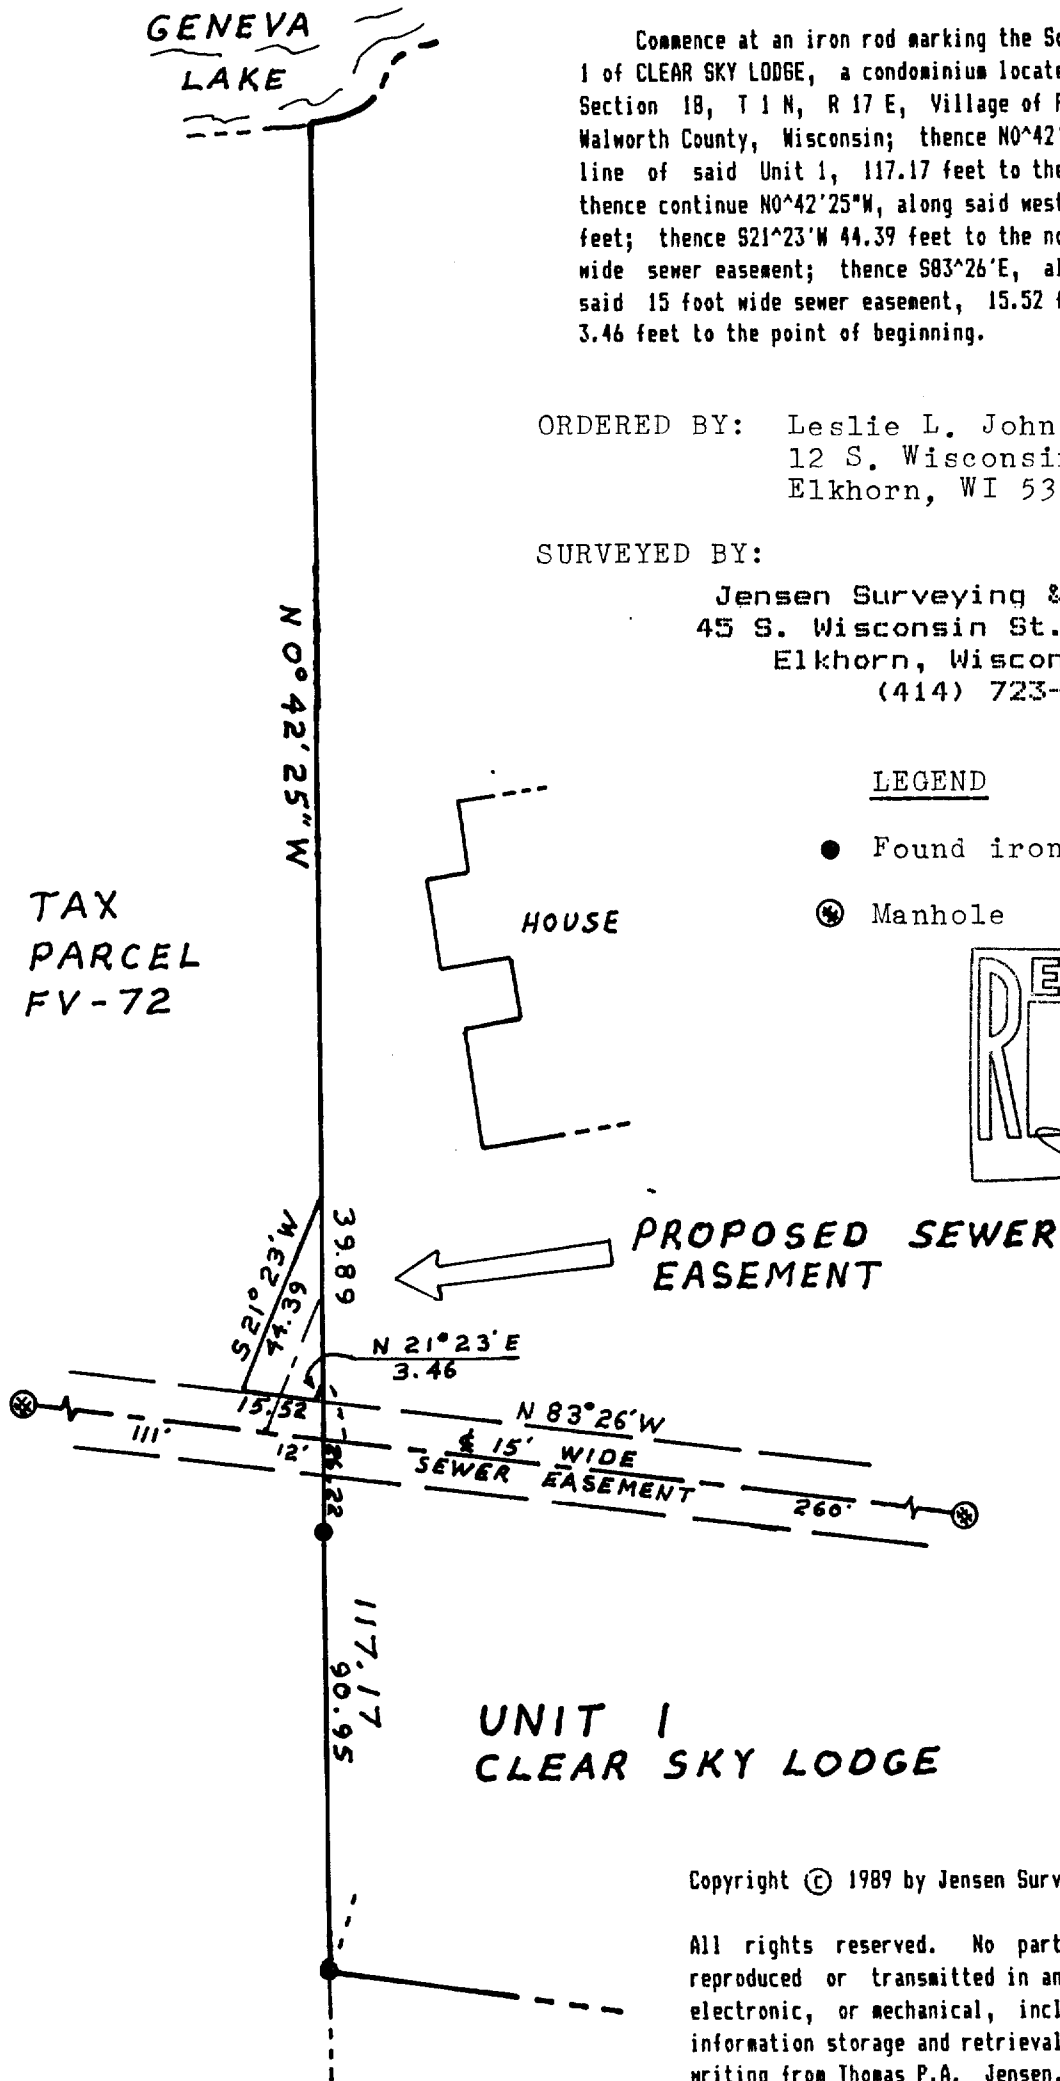

UNIT 1
CLEAR SKY LODGE

Copyright © 1989 by Jensen Surveying & Mapping S.C.

All rights reserved. No part of this survey plat may be reproduced or transmitted in any form by any means - graphic, electronic, or mechanical, including photocopying, tracing, or information storage and retrieval systems - without permission in writing from Thomas P.A. Jensen, Jensen Surveying & Mapping S.C.

Note: This survey plat is not certified unless signed and sealed in red ink.