



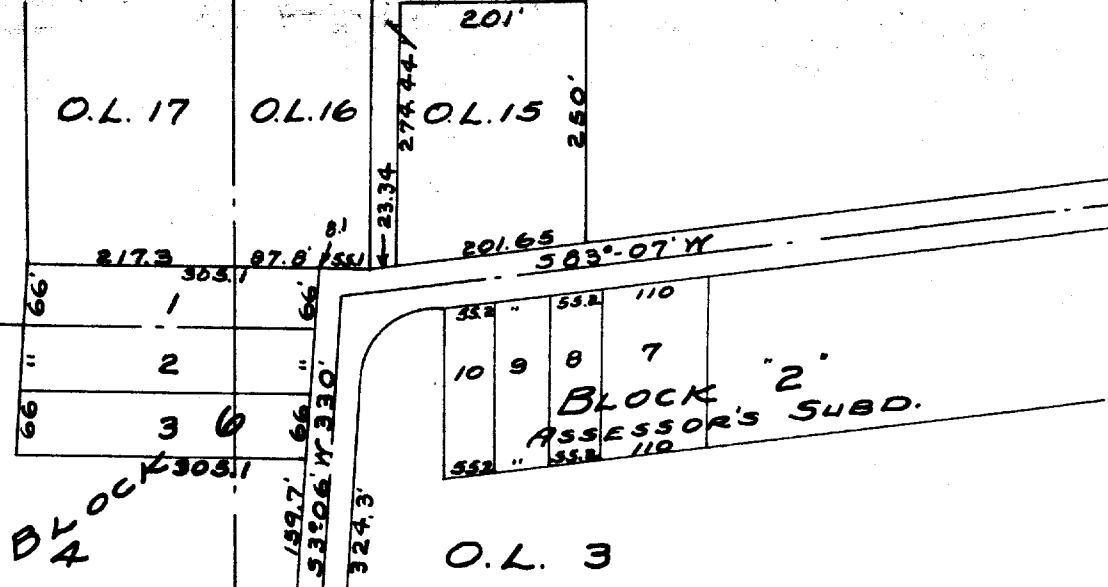

SCALE - 1" = 200'
○ = IRON PIPE
● = CONC. MONU.

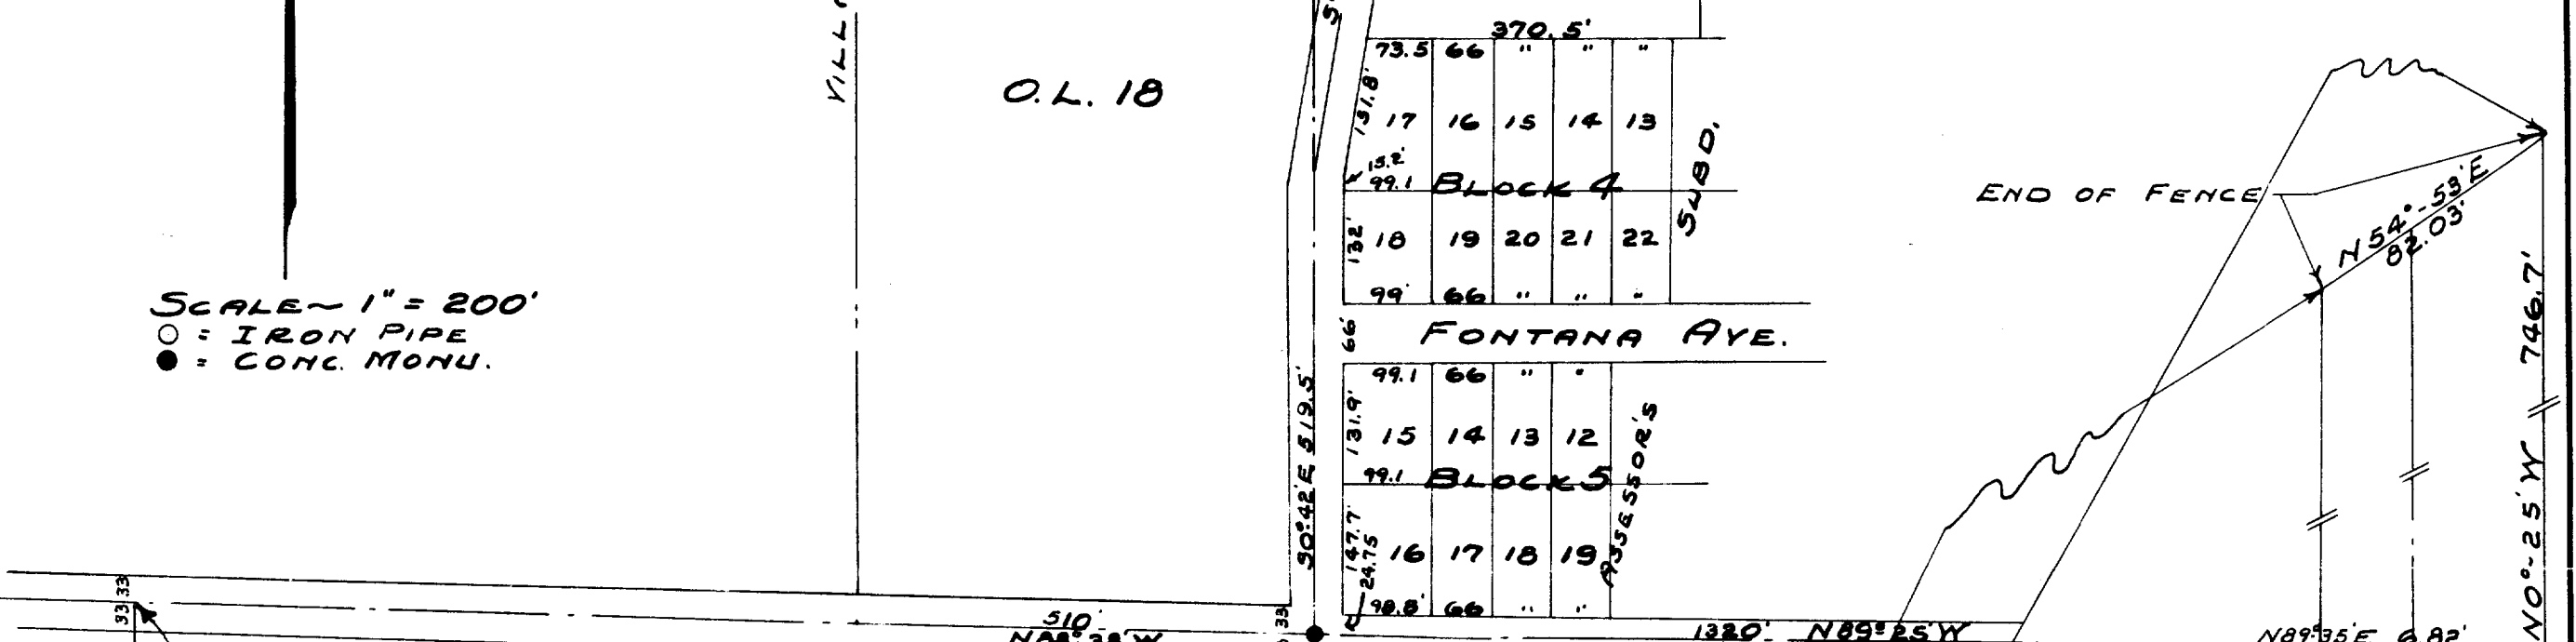

VILLAGE LIMITS



CENTERLINE OF STATE TRUNK HIGHWAY NO. 36

SE 1/4 SW 1/4

SW 1/4 SE 1/4

NORTH 1/4 SECTION CORNER OF SECTION 22, TIN RIBE


HIGHWAY TO BE YACATED BY THE TOWN OF WALWORTH.

UNPLATTED LAND

HIGHWAY TO BE YACATED BY THE VILLAGE OF FONTANA ON-GENEVA LAKE, WALWORTH O.L. 23 COUNTY WISCONSIN.

VILLAGE LIMITS

VILLAGE LIMITS

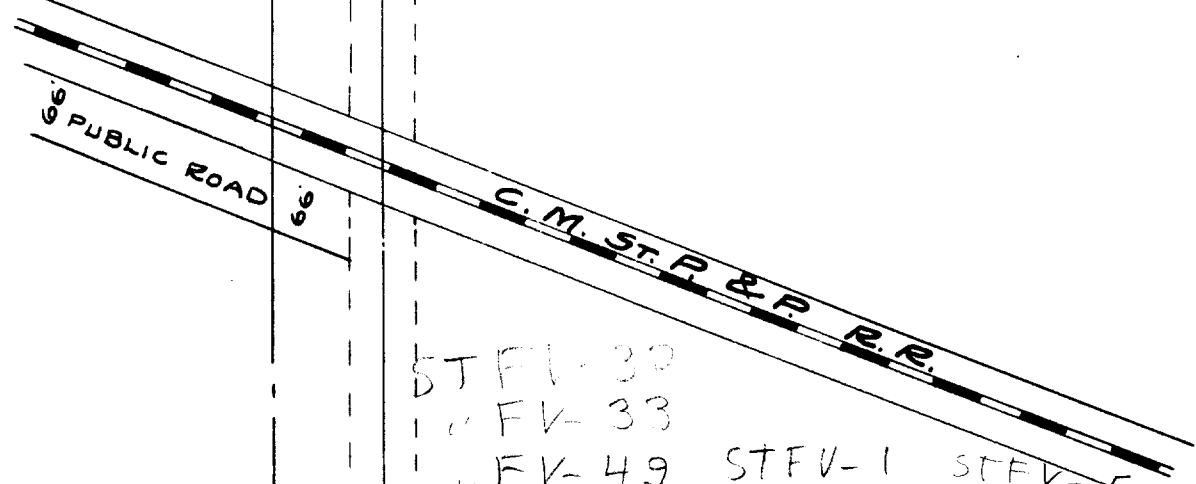

STFV-30
FK-33
FK-42 STFV-1 STFV-5
FK-43 " 2 " 6
FV-34, FV-36 + FV-39
FV-150, FV-23 + 24
Part of Misc. record of C.L. Douglas Subd.

MIDDLE 1/4 SECTION CORNER OF SECTION 22, TIN RIBE CROSS IN CONC.

COUNTY TRUNK HIGHWAY "BB"

CEMETERY