

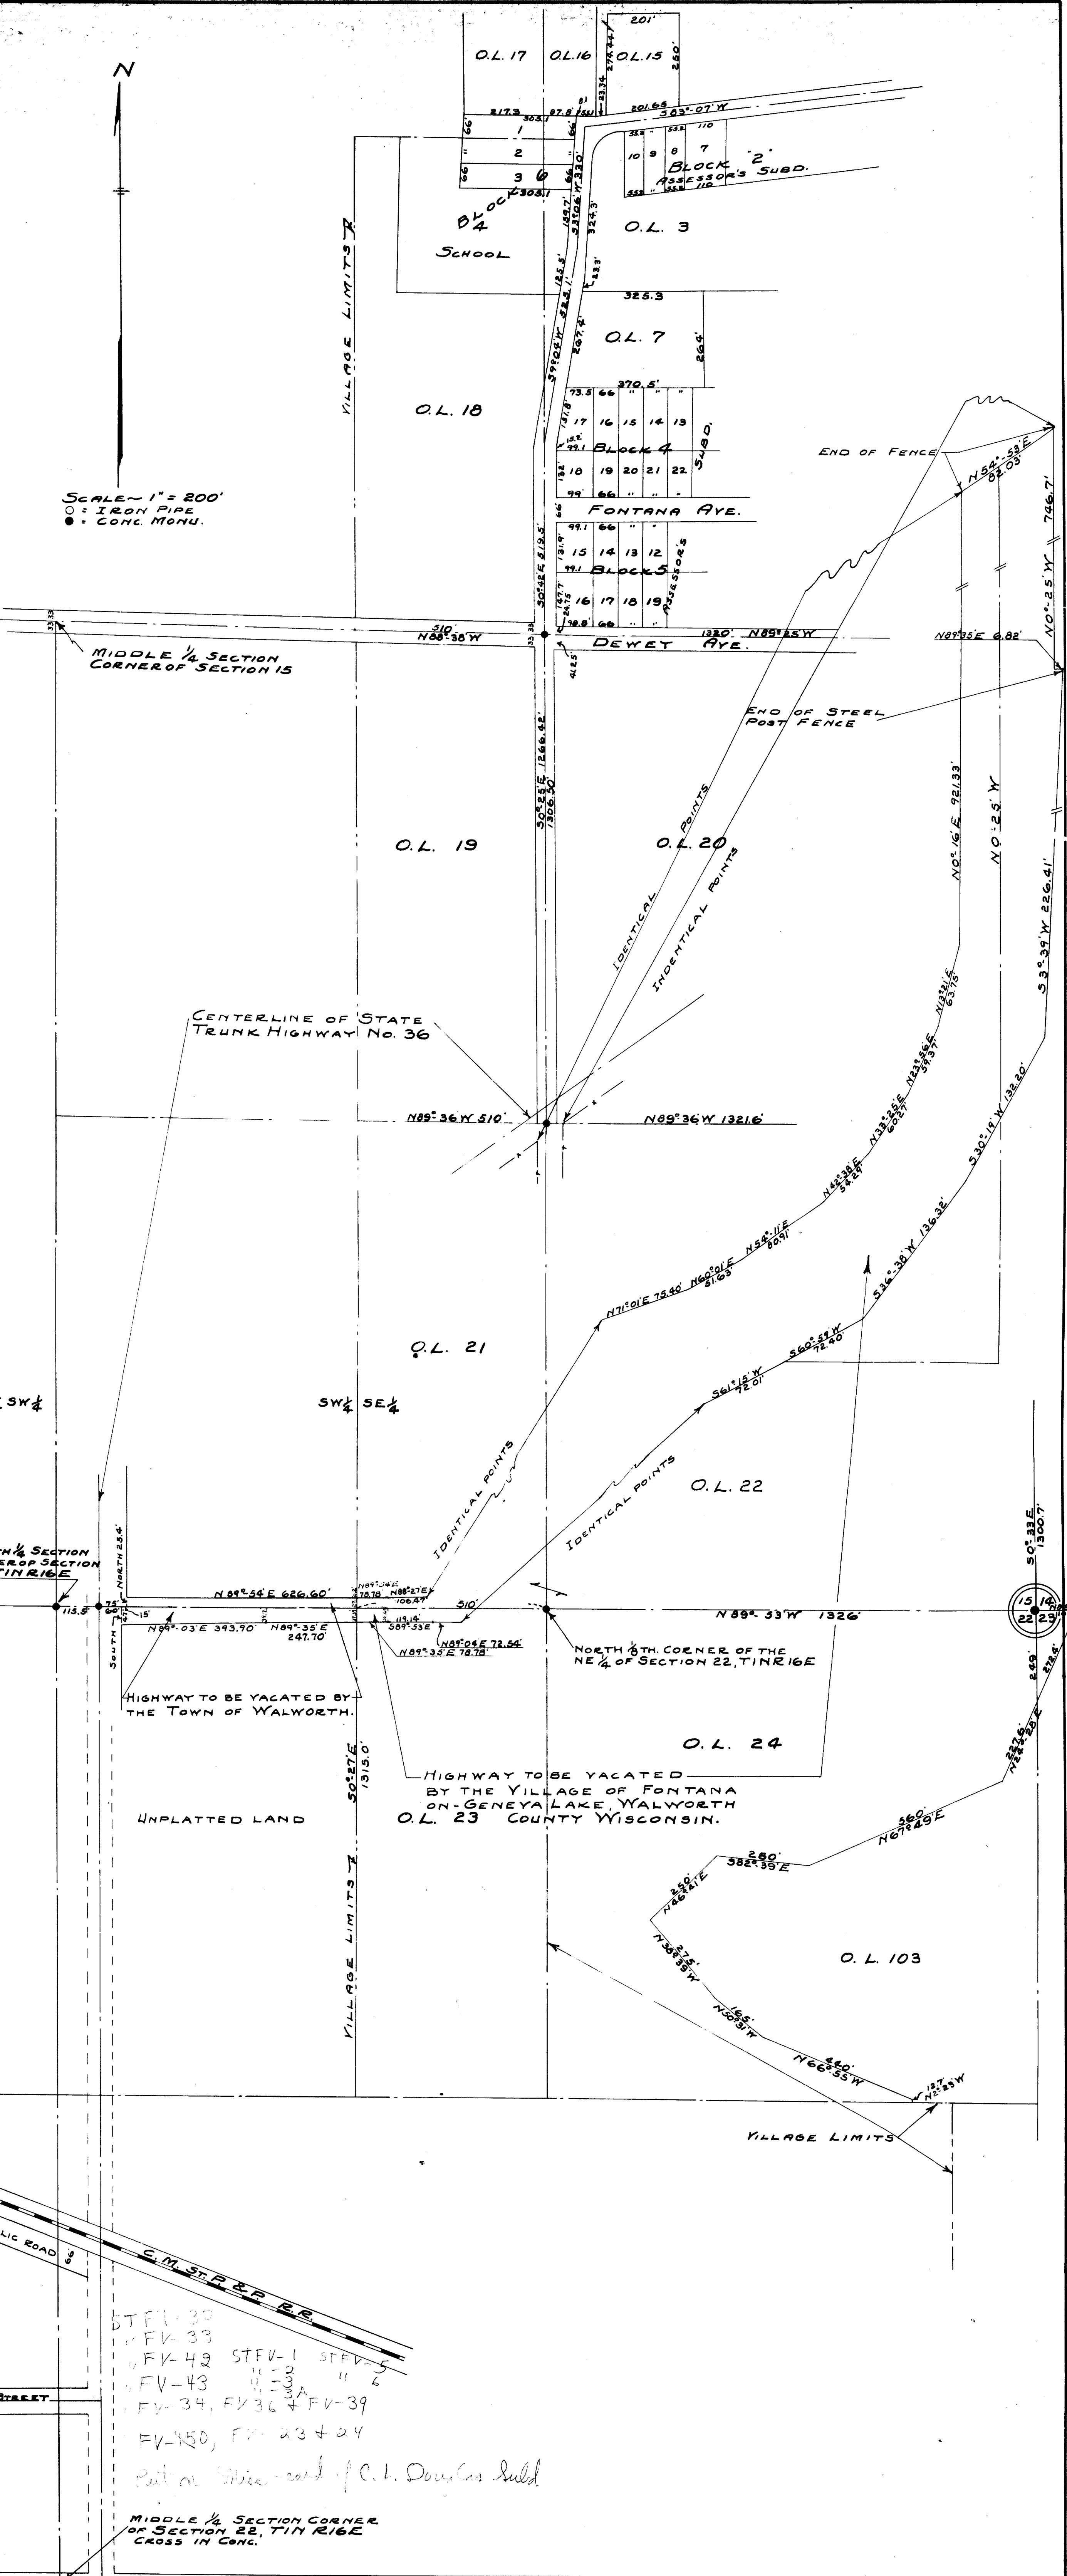
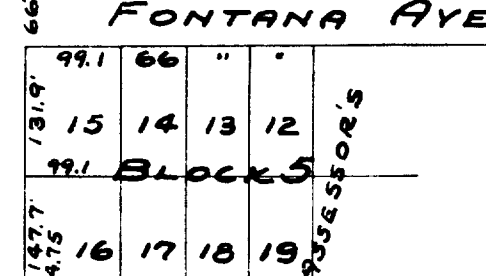


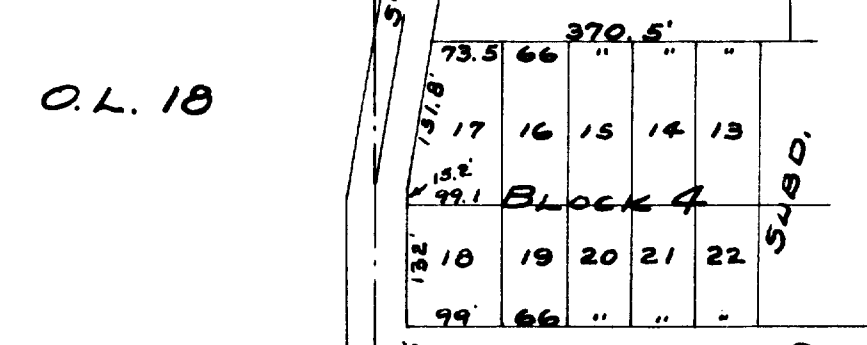

SCALE - 1" = 200'
○ = IRON PIPE
● = CONC. MONU.

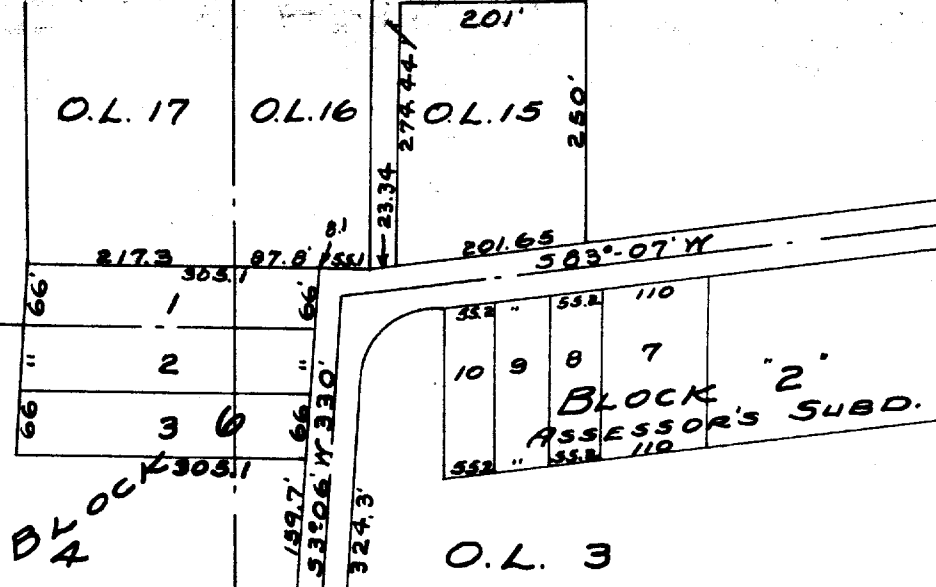

MIDDLE 1/4 SECTION CORNER OF SECTION 15

CENTERLINE OF STATE TRUNK HIGHWAY NO. 36

SE 1/4 SW 1/4

SW 1/4 SE 1/4

NORTH 1/4 SECTION CORNER OF SECTION 22, TIN RIBE

HIGHWAY TO BE VACATED BY THE TOWN OF WALWORTH.

UNPLATTED LAND

HIGHWAY TO BE VACATED BY THE VILLAGE OF FONTANA ON-GENEVA LAKE, WALWORTH O.L. 23 COUNTY WISCONSIN.

NORTH 1/4 CORNER OF THE NE 1/4 OF SECTION 22, TIN RIBE

PUBLIC ROAD

- STEV-30
- FK-33
- FK-42 STEV-1 STEV-5
- FK-43 " 2 " 6
- FK-34, FK-36 + FK-39
- FK-150, FK-23 + 24

Part of Misc. record of C.L. Douglas Subd.

MIDDLE 1/4 SECTION CORNER OF SECTION 22, TIN RIBE CROSS IN CONC.

COUNTY TRUNK HIGHWAY "BB"

CEMETERY