

WALWORTH COUNTY SURVEYING & MAPPING 127 HENRY STREET LAKE GENEVA, WISCONSIN 414-248-0505

SHEET 1 OF 2 SHEETS

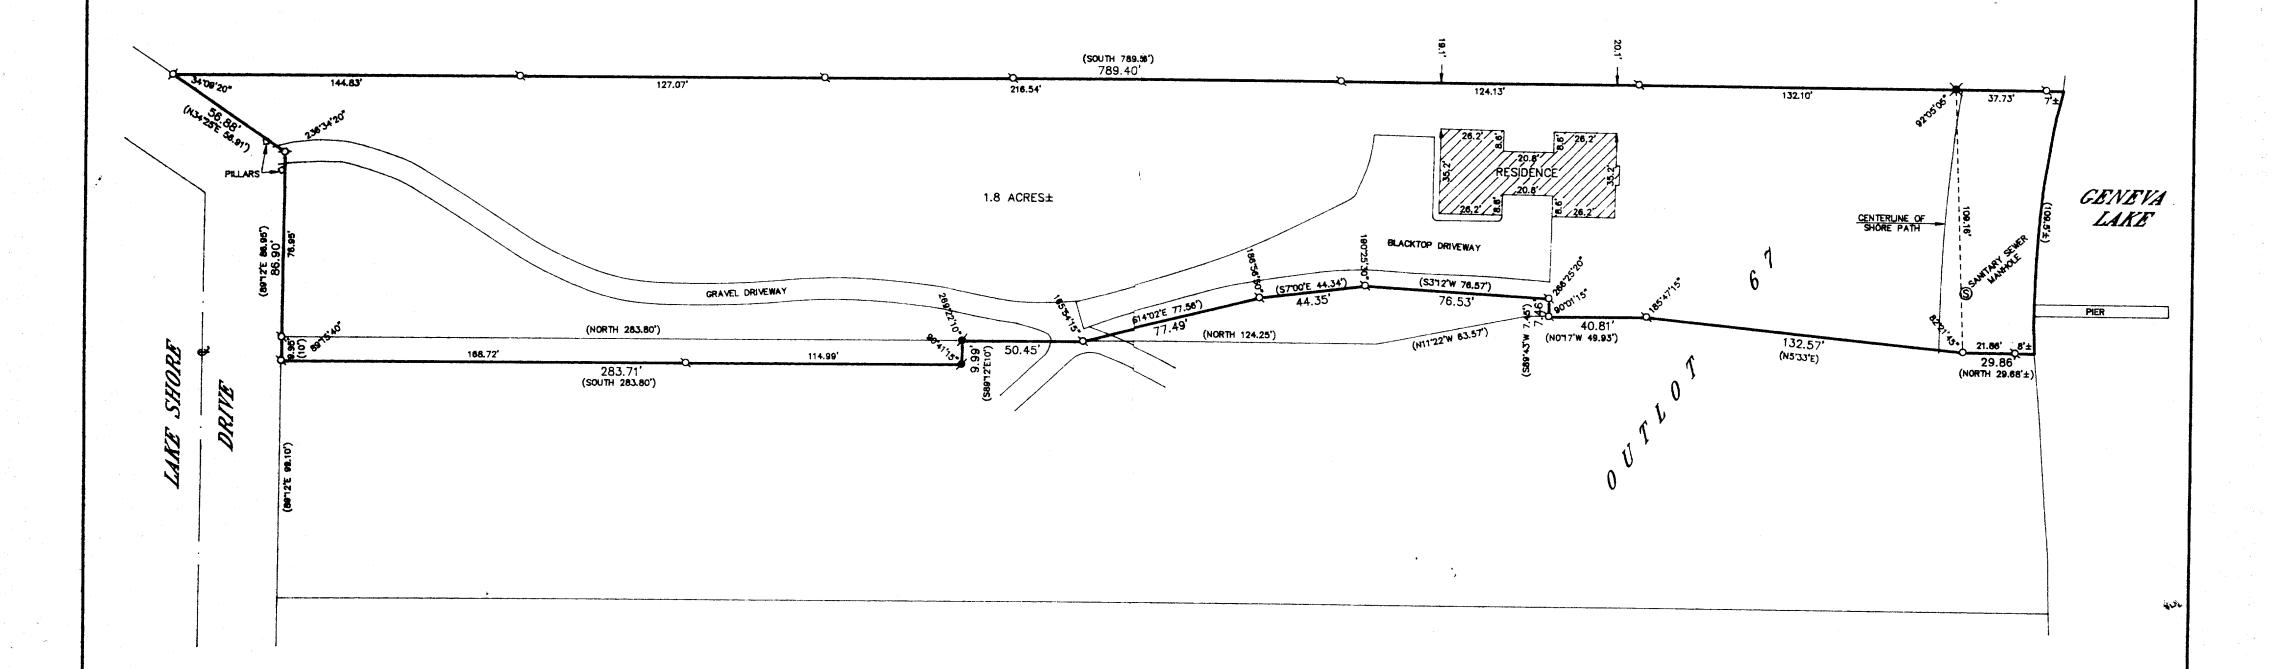

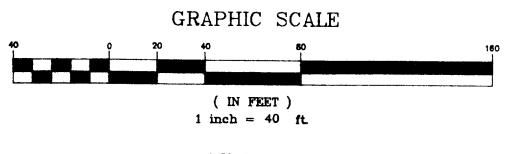



JECON PIPE FOUND

CONCRETE MONUMENT FOUND

O-IRON PIPE PLACED

()-RECORDED AS

LIMESTONE MONUMENT FOUND

PLAT OF SURVEY OF

PART OF OUTLOT NO. 67 OF THE ASSESSOR'S PLAT OF THE VILLAGE OF FONTANA—ON—GENEVA LAKE, WALWORTH COUNTY, WISCONSIN.

ORDERED BY: KEEFE REAL ESTATE
704 MAIN STREET
LAKE GENEVA, WSCONSIN
53147

