


ABELL
SURVEYING & MAPPING
DELAVAN, WISCONSIN 53115
414-728-6737

OAKDALE AVENUE
(20')

WALNUT PLACE
(110')

OAK PLACE
(110')

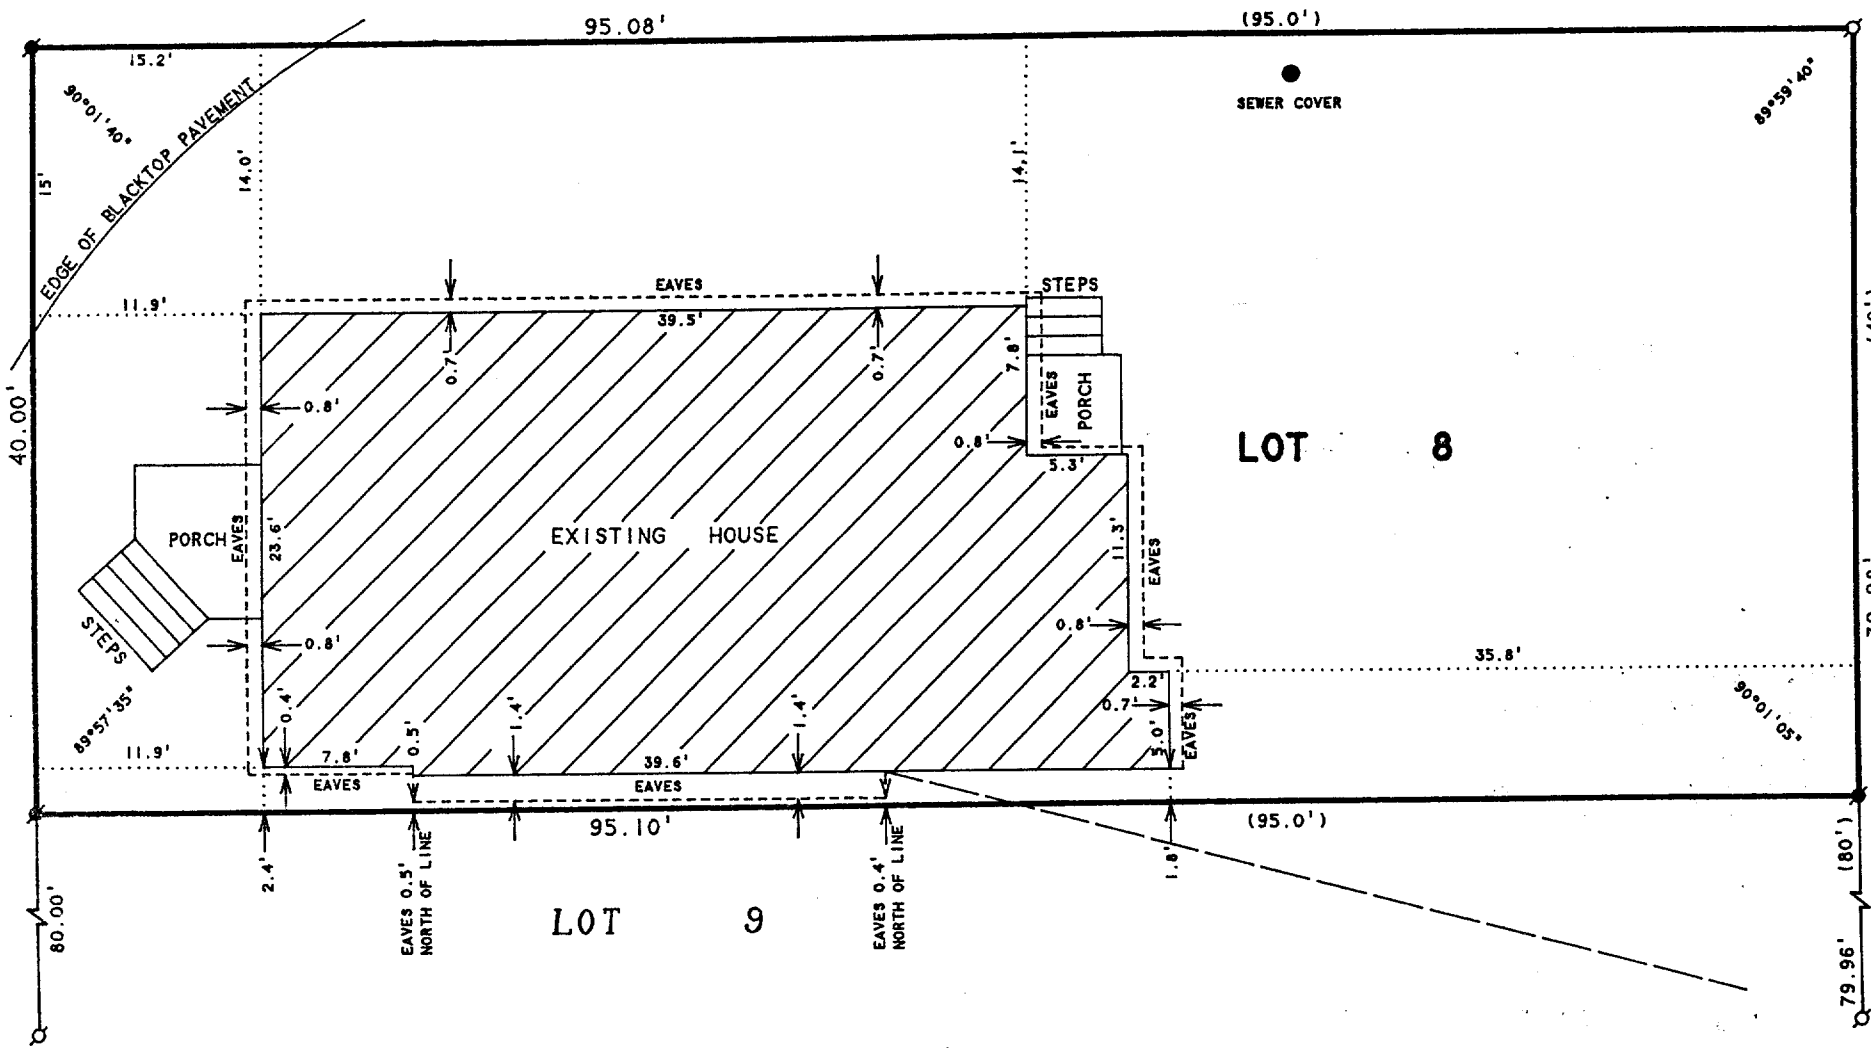

12



SCALE 1"=10'

LEGEND

- - IRON PIPE FOUND
- - IRON ROD FOUND
- — — — — OVERHEAD UTILITY LINES
- - - - - EAVE LINE OF HOUSE
- () - RECORDED AS

ORDERED BY: STURGES P. TAGGART JR.

DEC - 5 1996
DA

BLOCK

PLAT OF SURVEY OF

LOT 8, BLOCK 12 OF GLENWOOD SPRINGS, A SUBDIVISION
LOCATED IN THE VILLAGE OF FONTANA-ON-GENEVA LAKE,
WALWORTH COUNTY, WISCONSIN.

I, DAVID F. ABELL, DO HEREBY CERTIFY THAT I HAVE SURVEYED THE PROPERTY HEREON
DESCRIBED ACCORDING TO THE OFFICAL RECORDS AND THAT THE PLAT HEREON IS A
CORRECT REPRESENTATION OF THE PROPERTY LINES TO THE BEST OF MY KNOWLEDGE AND
BELIEF.

David F. Abell

DAVID F. ABELL
WISCONSIN REGISTERED LAND SURVEYOR, S-1596

September 9, 1996

DATE JOB NUMBER -88041
NOTE: THIS IS NOT A CERTIFIED COPY UNLESS SEALED.

SGS-66


005-1546

ABELL
SURVEYING & MAPPING
DELAVAN, WISCONSIN 53115
414-728-6737

OAKDALE AVENUE

WALNUT PLACE

(10')

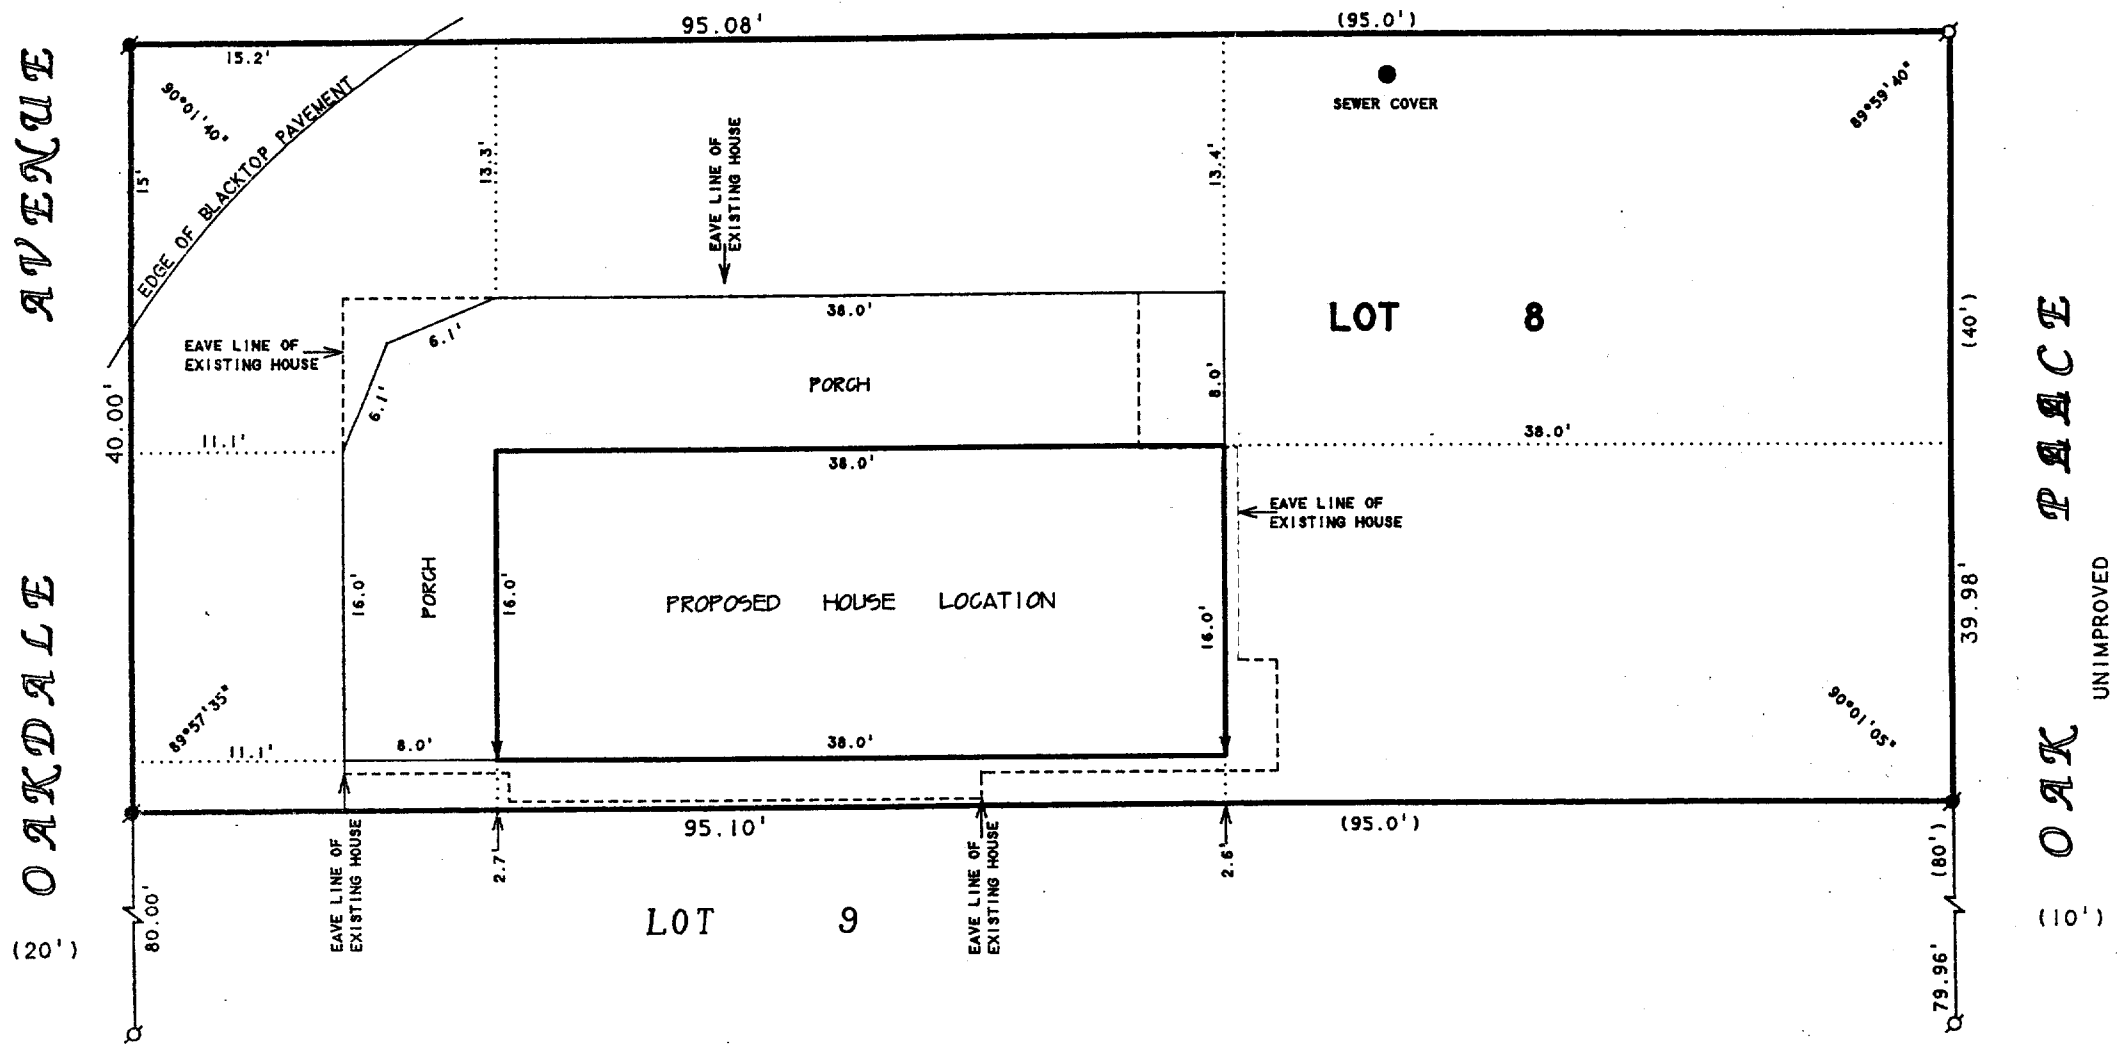

12



SCALE 1"=10'
LEGEND

- - IRON PIPE FOUND
- - IRON ROD FOUND
- - - - - EAVE LINE OF EXISTING HOUSE
- () - RECORDED AS

ORDERED BY: STURGES P. TAGGART JR.

BLOCK

David F. Abell

DAVID F. ABELL
WISCONSIN REGISTERED LAND SURVEYOR, S-1596

September 9, 1996

DATE: _____ JOB NUMBER - 88041
NOTE: THIS IS NOT A CERTIFIED COPY UNLESS SEALED.