## ABERNATHY and ASSOCIATES Kenneth B. Abernathy Jr.

Wisconsin Registered Land Surveyor 5-1594

Rt. 3, Box 273 Elkhorn, Wisconsin 53121 Phone: (414) 723-4260 (office) (414) 723 7209 (FAX)


## PLAT OF SURVEY

ORDERED BY: COWLIN, NAUGHTON, CURRAN & COPPEDGE RICHARD P. NAUGHTON ATTORNEY 20 GRANT STREET P.O. BOX 188 CRYSTAL LAKE, IL 60039-0188

SELLERS: LIAM & MAUREEN LAWRENCE 922 BERWYN DRIVE FONTANA, WI 53125

NOTE The Storm Water Settling Basin Easement is as shown on Construction Plans dated September 15, 1993 as contract number 4-93 by: Strand and Associates, Inc.

Engineers 910 West Wingra Drive Madison, Wisconsin 53175

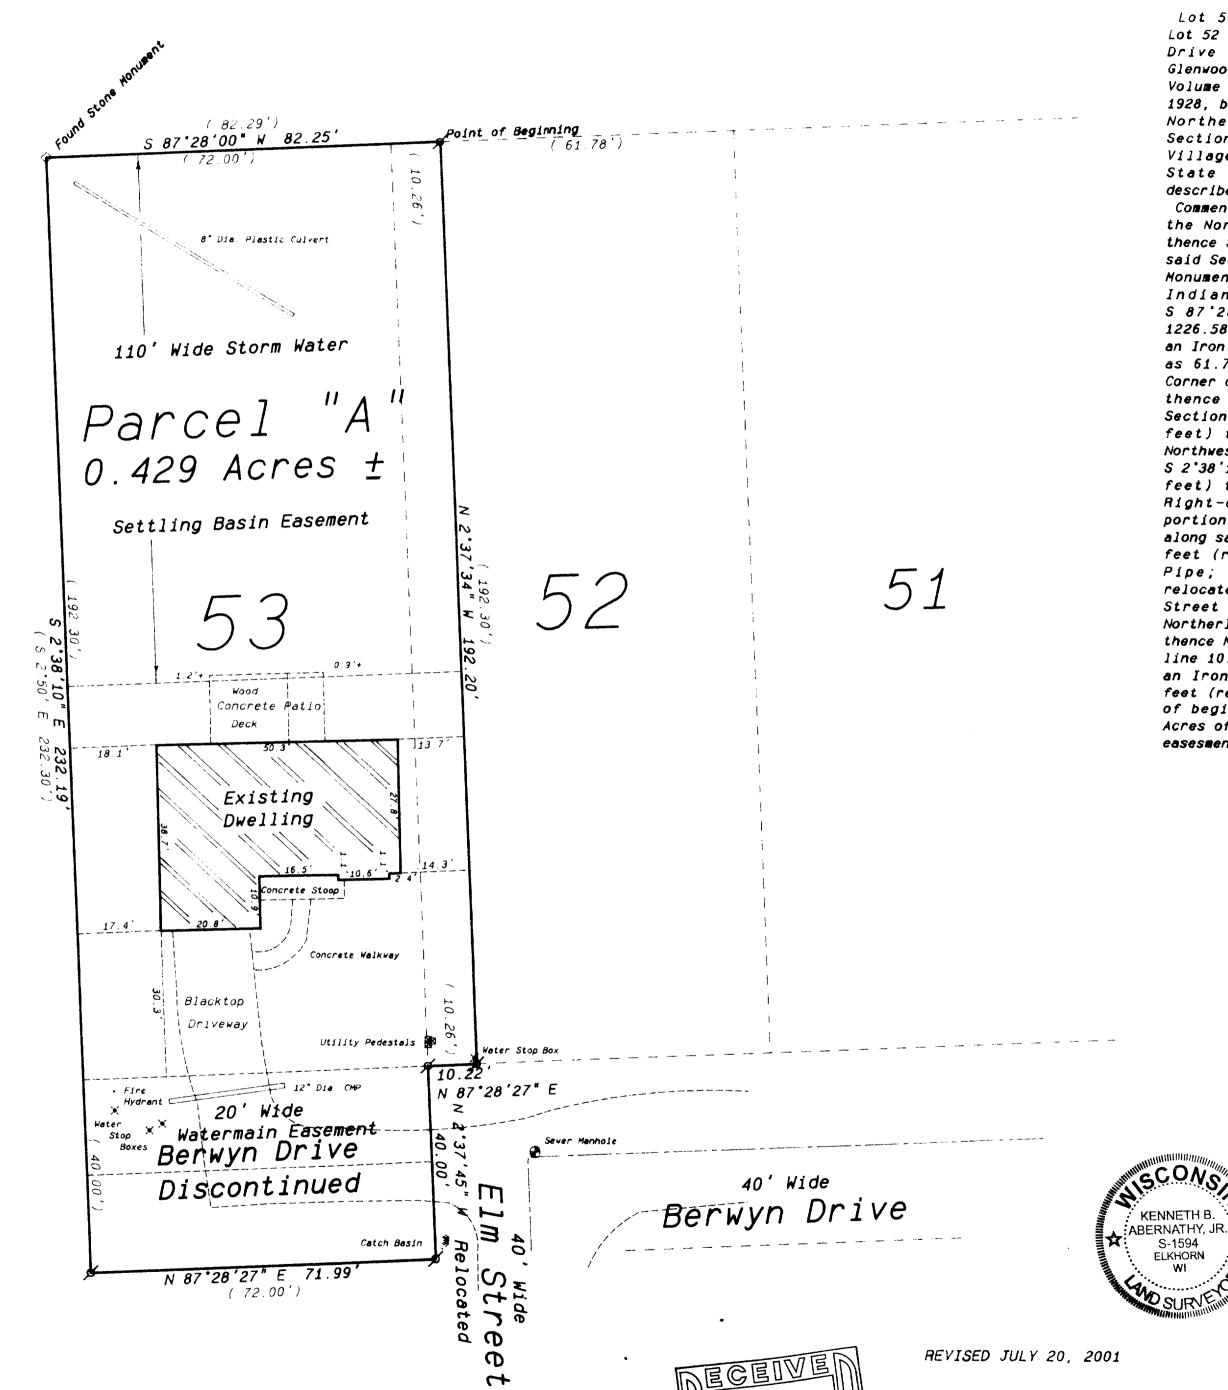

7

Parcel "A"

Lot 53 and the Westerly 10.26 feet of Lot 52 and the Westerly 72.00 feet of Berwyn Drive (which has been discontinued) of Glenwood Terrace Subdivision, as recorded in Volume 10, Page 11 of Plats, Dated July 2, 1928, being located in the North 1/2 of the Northeast 1/4 of the Northeast 1/4 of Section 23, Town 1 North, Range 16 East, Village of Fontana, County of Walworth, State of Wisconsin, more particularly described as follows;

Commencing at a Found Concrete Monument at the Northeast Corner of said Section 23. thence S 87°28'00" W along the North Line of said Section 33.00 feet to a Found Concrete Monument on the West Right-of-way Line of Indian Hills Road; thence continue S 87'28'00" E along said Section Line 1226.58 feet (recorded as 1227.74 feet) to an Iron Pipe at a point 61.69 feet (recorded as 61.78 feet) Westerly of the Northeast Corner of Lot 52 and the point of beginning: thence continue S 87°28'00" W along said Section Line 82.25 feet (recorded as 82.29 feet) to a Found Stone Monument at the Northwest Corner of said subdivision; thence S 2'38'10" E 232.19 feet (recorded as 232.30 feet) to an Iron Pipe on the Southerly Right-of-way Line of the discontinued portion Berwyn Drive; thence N 87°28'27" E along said Southerly Right-of-way Line 71.99 feet (recorded as 72.00 feet) to an Iron Pipe; thence N 2'37'45" W along the relocated Westerly Right-of-way Line of Elm Street 40.00 feet to an Iron Pipe on the Northerly Right-of-way Line of Berwyn Drive; thence N 87'28'27" E along said right-of-way line 10.22 feet (recorded as 10.26 feet) to an Iron Pipe; thence N 2°37′34° W 192.20 feet (recorded as 192.30 feet) to the point of beginning. Said parcel contains 0.429 Acres of land more or less and is subject to easesments recorded or unrecorded.

## Legend

- FOUND IRON PIPE FOUND IRON ROD
- FOUND BRASS CAPPED MONUMENT
- S FOUND CONCRETE MONUMENT
- + CHISEL CUT IN CONCRETE
- SET IRON ROD, 24th LONG, WEIGHING 1.5 LBS./LINEAL FT., 3/4th DIA.
- SET IRON ROD. 30" LONG, WEIGHING
- (KX) RECORDED AS DIMENSION

-- x---x- EXISTING FENCE

SCALE: 1"= 20 FEET

y me or under my direction and that the above map is a trul epresentation thereof and shows the size and location of the property, it

KENNETH B. ABERNATHY, JR. WISCONSIN REGISTERED LAND SURVEYOR,

Date: APRIL 1, 1996 Job No. 94.615

S67-19