


# Plat of Survey

of



**Unit No. 209 of Abbey Springs Condominium No. 5,**  
located in the Southwest 1/4 of Section 18, Town 1 North, Range 17  
East, Village of Fontana-on-Geneva Lake, Walworth County, Wisconsin.

Surveyed for: **Erlene Roos**  
P.O. Box 204  
Williams Bay, Wisconsin. 53191



Survey Date: August 6, 2002  
Revisions: No. 1 - Lot no.

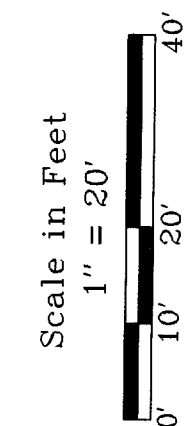

**Jensen & Olson Land Surveying, LLC**  
45 South Wisconsin Street  
Elkhorn, Wisconsin. 53121  
Telephone (262) 723-3434  
Facsimile (262) 723-8044

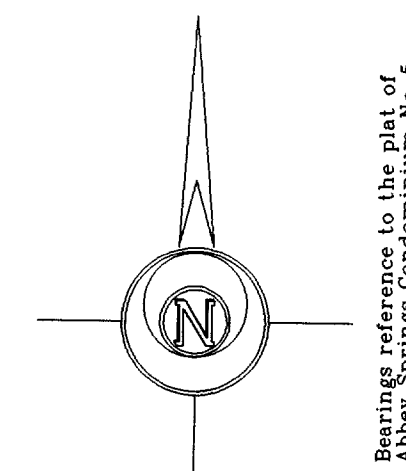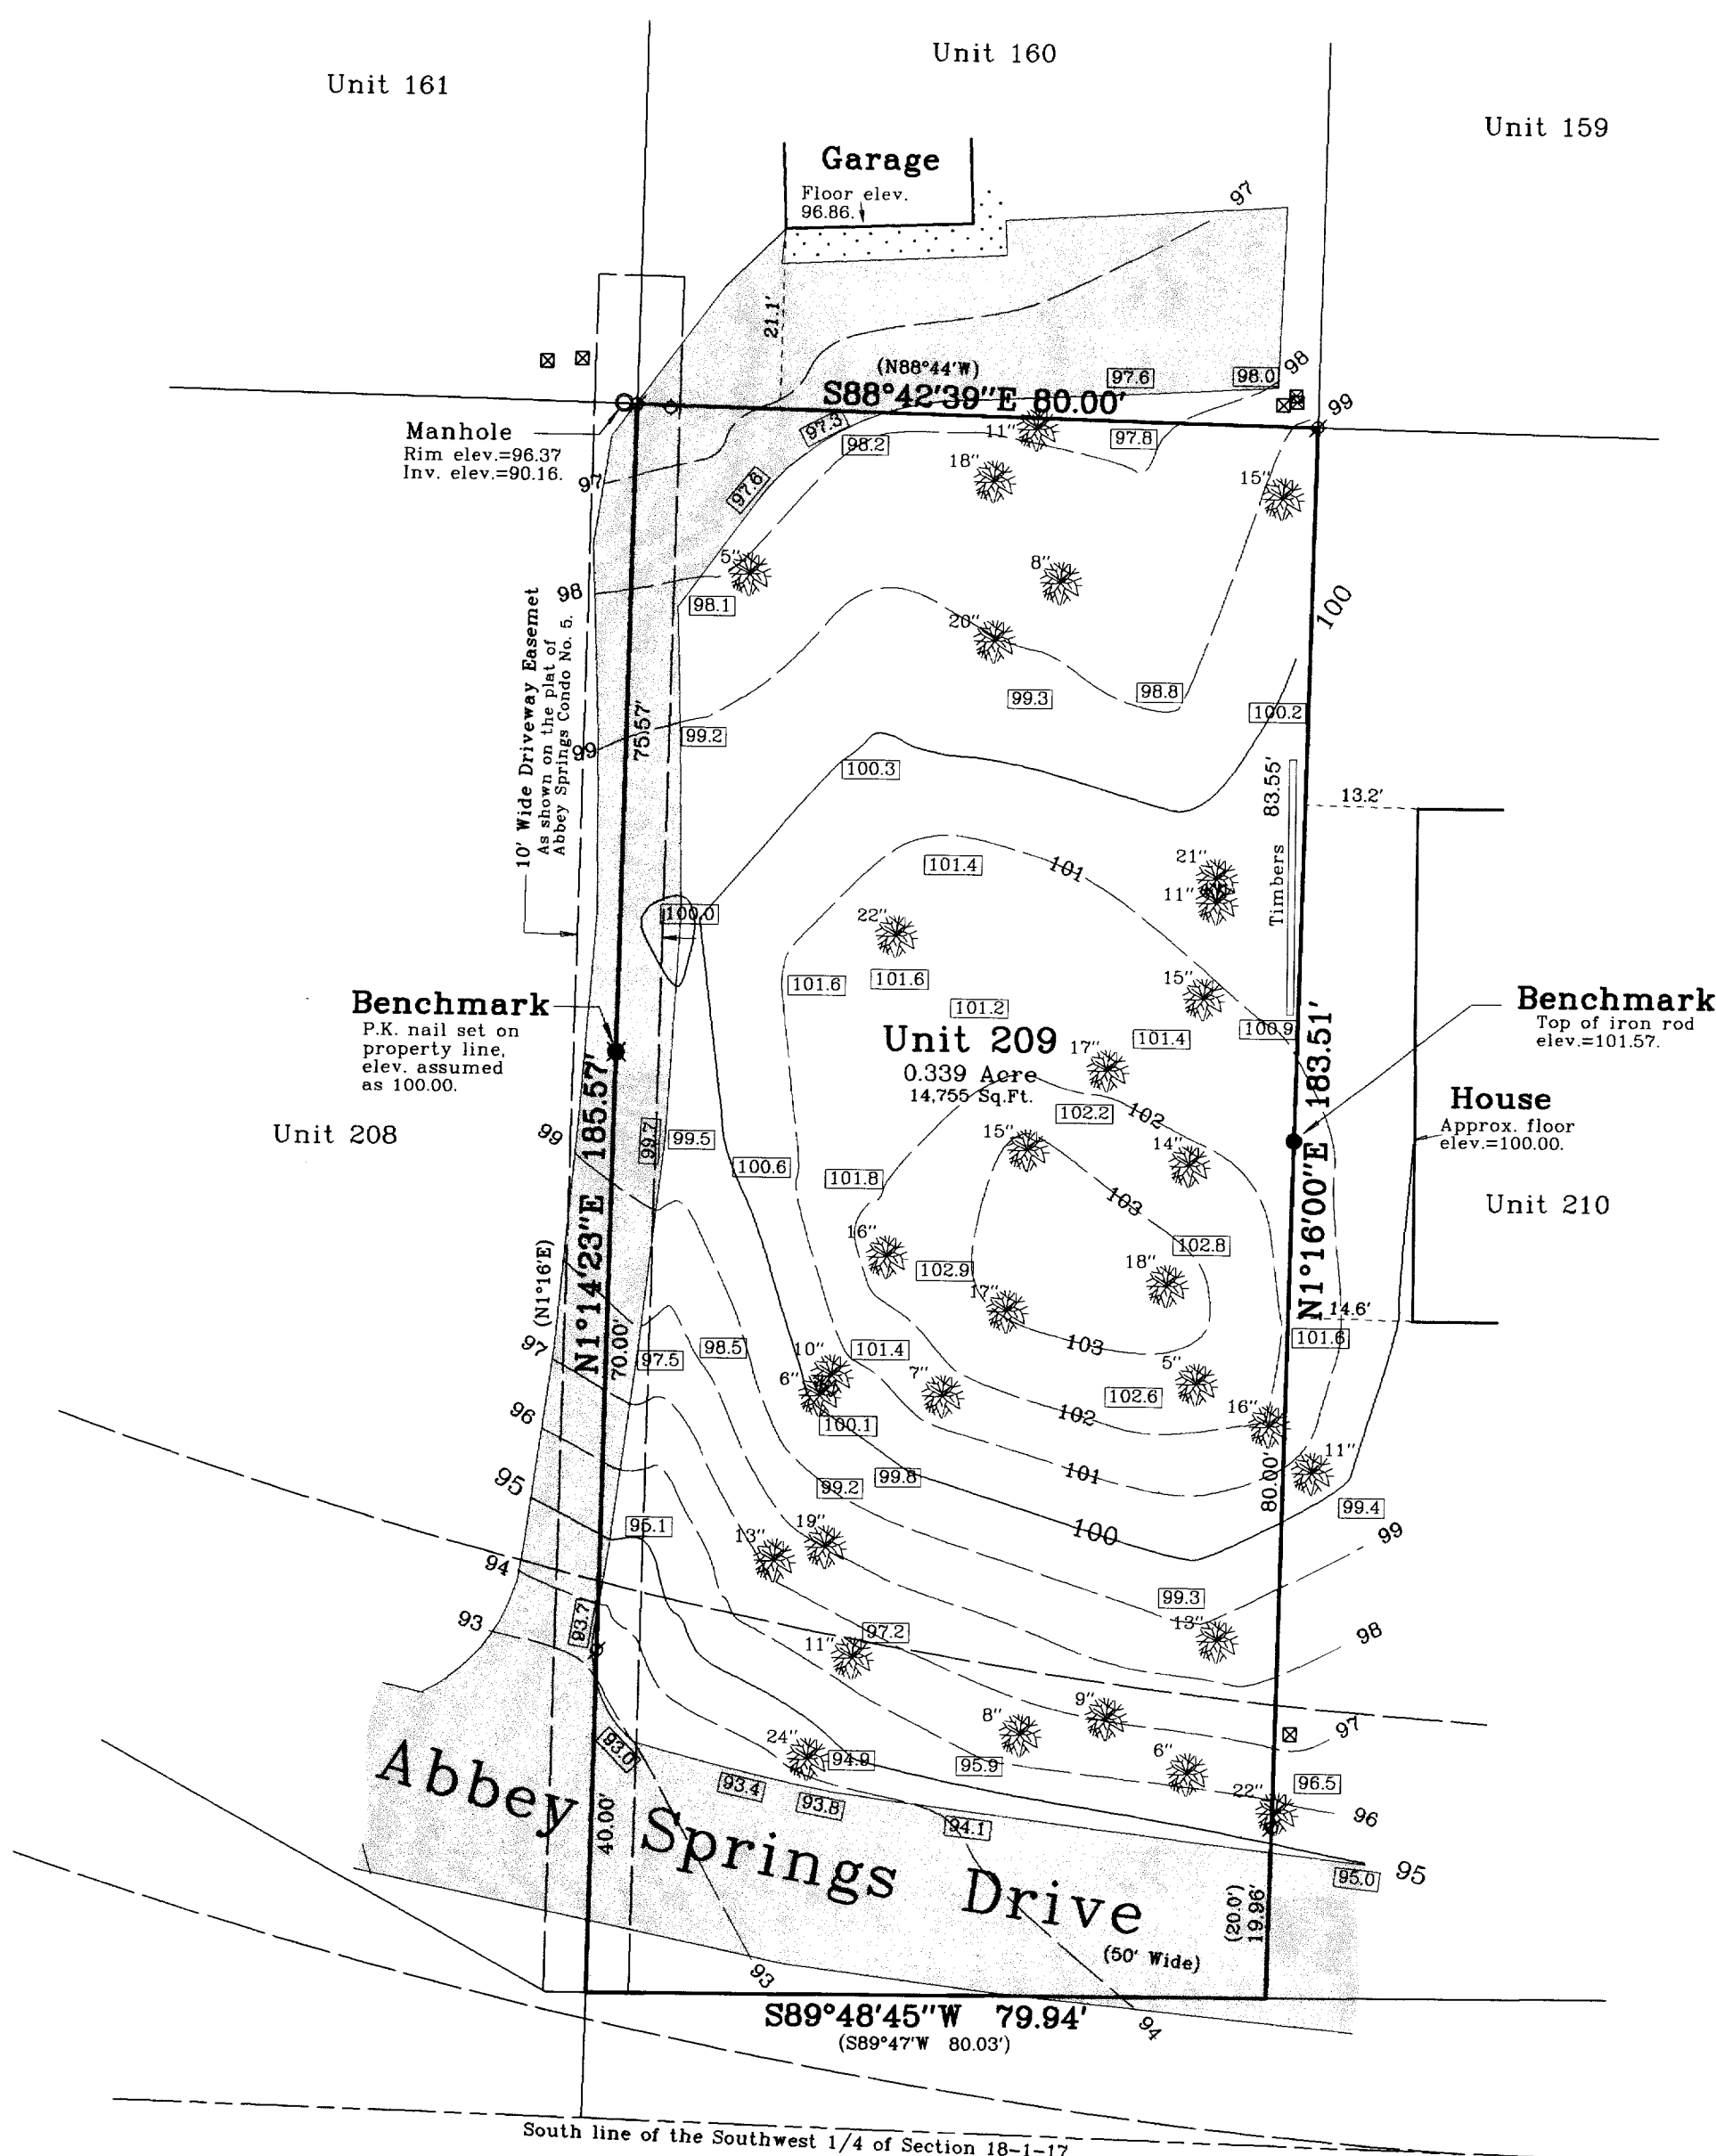

Bearings reference to the Plat of  
Abbey Springs Condominium No. 5.

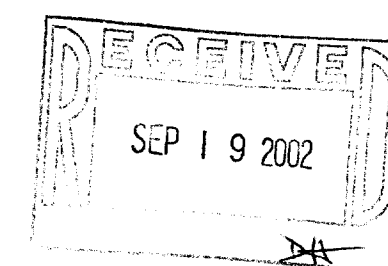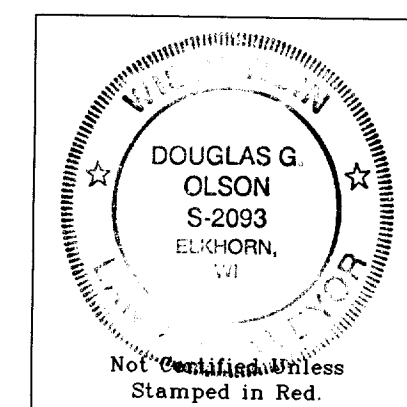

- Notes: 1) This survey plat is not certified unless signed and sealed in red ink.  
2) This survey is subject to Wisconsin lien laws. This Plat of Survey is the notice of intent to file lien. Lien waiver required.

Copyright © 2002 by Jensen & Olson Land Surveying, LLC.

All rights reserved. No part of this survey plat may be reproduced or transmitted in any form by any means - graphic, electronic, or mechanical, including photocopying, tracing, or information storage and retrieval systems - without permission in writing from Douglas G. Olson, Jensen & Olson Land Surveying, LLC.

I hereby certify that I have surveyed the above described property and the map hereon is correct to the best of my professional knowledge and belief and shows the size and location of the property, its exterior boundaries, the location and dimensions of all visible structures thereon, boundary fences, apparent easements and roadways and visible encroachments, if any.  
This survey is made for the exclusive use of the present owners of property, and also those who purchase, mortgage or guarantee title thereto, within one year from the date hereof.

Douglas G. Olson  
Wisconsin Registered Land Surveyor - 2093

**Legend**  
● Found Iron Pipe  
● Set Iron Rod, 3/4" dia.  
○ Set P.K. Nail  
○ Recorded Information  
○ Utility Pedestal  
○ Manhole  
○ Water Valve  
○ Concrete Surface  
○ Asphalt

Sheet 1 of 1 Sheets  
Job Reference Number  
**2002.143**  
**2002.143**