


of

a subdivision located in the Northeast 1/4 of Section 22, Town 1 North, Range 16 East, Village of Fontana-on-Geneva Lake, Walworth County, Wisconsin.

Surveyed for: **Tom Labus**
996 Tarrant Drive
Fontana, Wisconsin. 53125

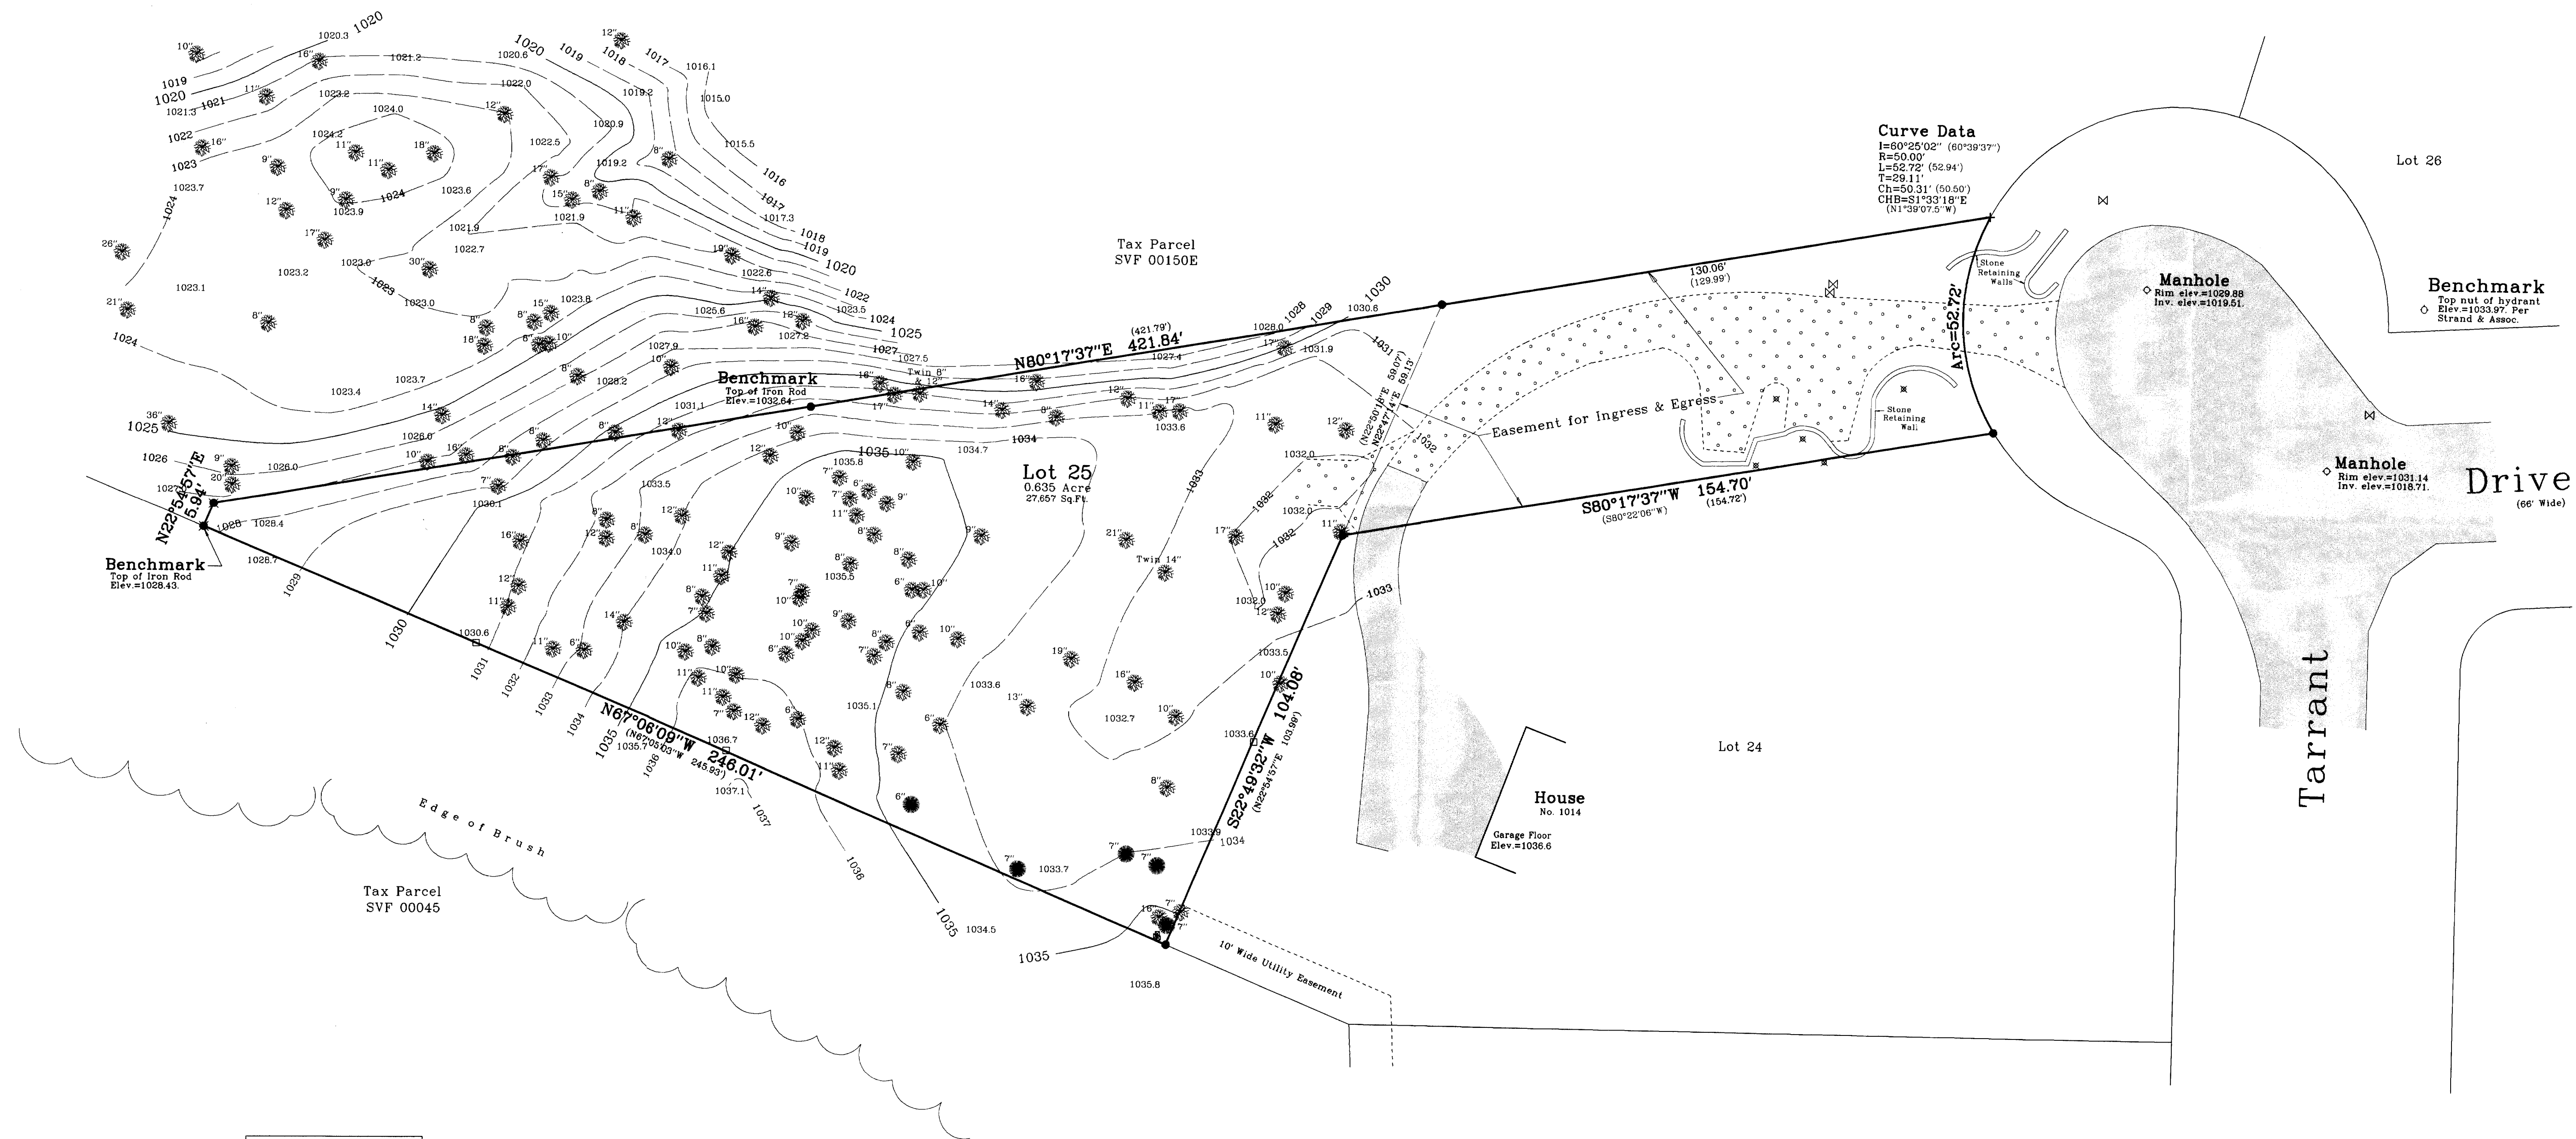

Curve Data
 I=60°25'02" (60°39'37")
 R=50.00'
 L=52.72' (52.94')
 T=29.11'
 Ch=50.31' (50.50')
 CHB=S1°33'18"E
 (N1°39'07.5"W)

Benchmark
 Top nut of hydrant
 Elev.=1033.97. Per
 Strand & Assoc.

Tarrant

Drive
(66' Wide)

House
No. 1014
e Floor
e 1036.6

Lot 24

Tax Parcel
SVF 00045

Tax Parcel
SVF 00150E

Lot 25
0.635 Acre
27.657 Sq Ft

Benchmark
Top of Iron Rod

Benchmark
Top of Iron Rod
Elev.=1028.43.

Copyright © 2002 by Jensen & Olson Land Surveying, LLC.

All rights reserved. No part of this survey plat may be reproduced or transmitted in any form by any means - graphic, electronic, or mechanical, including photocopying, tracing, or information storage and retrieval systems - without permission in writing from Douglas G. Olson, Jensen & Olson Land Surveying, LLC.

I, Douglas G. Olson, Wisconsin Registered Land Surveyor, do hereby certify that this survey was performed by me or under my direction in full compliance with the owner's/agent's instructions and Chapter A-E 7 of the Wisconsin Administrative Code "Minimum Standards for Property Surveys", and that this map is an accurate representation thereof to the best of my knowledge and belief.

Douglas G. Olson
Wisconsin Registered Land Surveyor - 2093

Notes: 1) This survey plat is not certified unless signed and sealed in red ink.

2) This survey is subject to Wisconsin lien laws. This Plat of Survey is the notice of intent to file lien. Lien waiver required.

Survey date: January 2, 2002.
Revisions: No. 1 - Additional Topo.

Scale in Feet
1" = 20'

Jensen & Olson Land Surveying, LLC
45 South Wisconsin Street P.O. Box 322
Eau Claire, WI 54601

Legend

† Found Chiseled Cross on Rock
‡ Found Iron Rod, 1-3/16" dia.
§ Found Iron Rod, 3/4" dia.
* Recorded Information

<input type="checkbox"/> Wood	Deciduous Tree & Dia.
<input type="checkbox"/> Utility Pedestal	6"
<input type="checkbox"/> Manhole	36"
<input type="checkbox"/> Fire Hydrant	Coniferous Tree & Dia.
<input type="checkbox"/> Water Valve	3"
<input type="checkbox"/> Outdoor Light	Asphalt Surface
	Gravel Surface

Sheet 1 of 1 Sheets.

Job Reference Number

2001.158