PREPARED FOR: DAVID KASE 17312 BRIAR TINLEY PARK, IL

TAX ID # SCDB300073 V


## PLAT OF SURVEY

- OF -

J.K. SURVEYING INC. N3705 WILLOWBEND LANE LAKE GENEVA, WI, 53147 262-248-3697

## UNIT 73 OF ABBEY SPRINGS

A PARCEL OF LAND LOCATED IN THE SOUTH 1/2 OF SECTION 13 TOWN 1 NORTH, RANGE 16 EAST, VILLAGE OF FONTANA-ON-GENEVA LAKE, WALWORTH COUNTY, WISCONSIN, DESCRIBED AS FOLLOWS TOWIT: BEGINNING AT THE MOST EASTERLY CORNER OF UNIT 72 OF ABBEY SPRINGS; THENCE S 38°27' W 182.00 FEET; THENCE S 32°58' E 78 FEET THENCE N 86°24' E 40.00 FEET; THENCE N 22°04' E 186.77 FEET; THENCE S 87°45' W 15.16 FEET; THENCE N 36°14' W 40.89 FEET TO THE

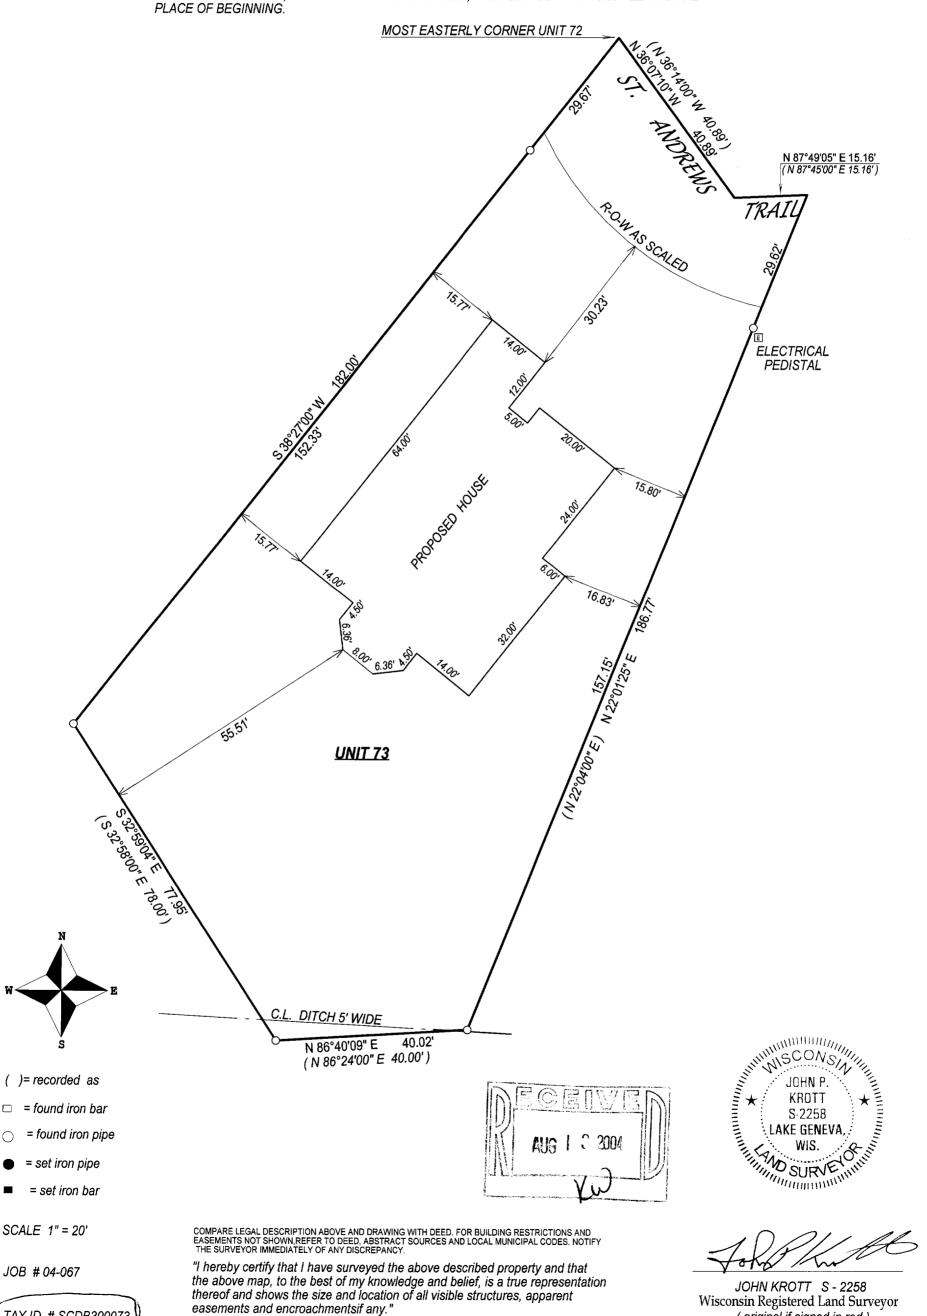

This survey is made for the present owners of the property, and those who purchase, mortgage, or guarentee the title thereto, within one year from

the date hereof.

( original if signed in red )

DATED THIS THE 3rd DAY OF MARCH 2004.