


# PLAT OF SURVEY


LOTS 4 AND 5, BLOCK 13 OF GLENWOOD SPRINGS SUBDIVISION  
 LOCATED IN PART OF THE EAST 1/2 OF SECTION 14,  
 TOWN 1 NORTH, RANGE 16 EAST, WALWORTH COUNTY, WISCONSIN

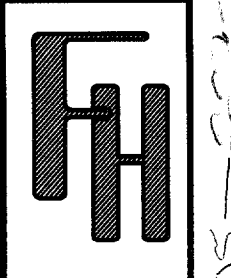

WORK ORDERED BY -  
 PAM STARK  
 10579 N. RIVERLAKE DRIVE  
 MEQUON, WI 53092

FARRIS, HANSEN & ASSOCIATES, INC.  
 ENGINEERING - ARCHITECTURE - SURVEYING  
 7 RIDGWAY COURT P.O. BOX 437  
 ELKHORN, WISCONSIN 53121  
 OFFICE: (262) 723-2098 FAX: (262) 723-5886

REVISIONS
PROJECT NO. 6632
DATE: 09/14/04
SHEET NO. 1 OF 1

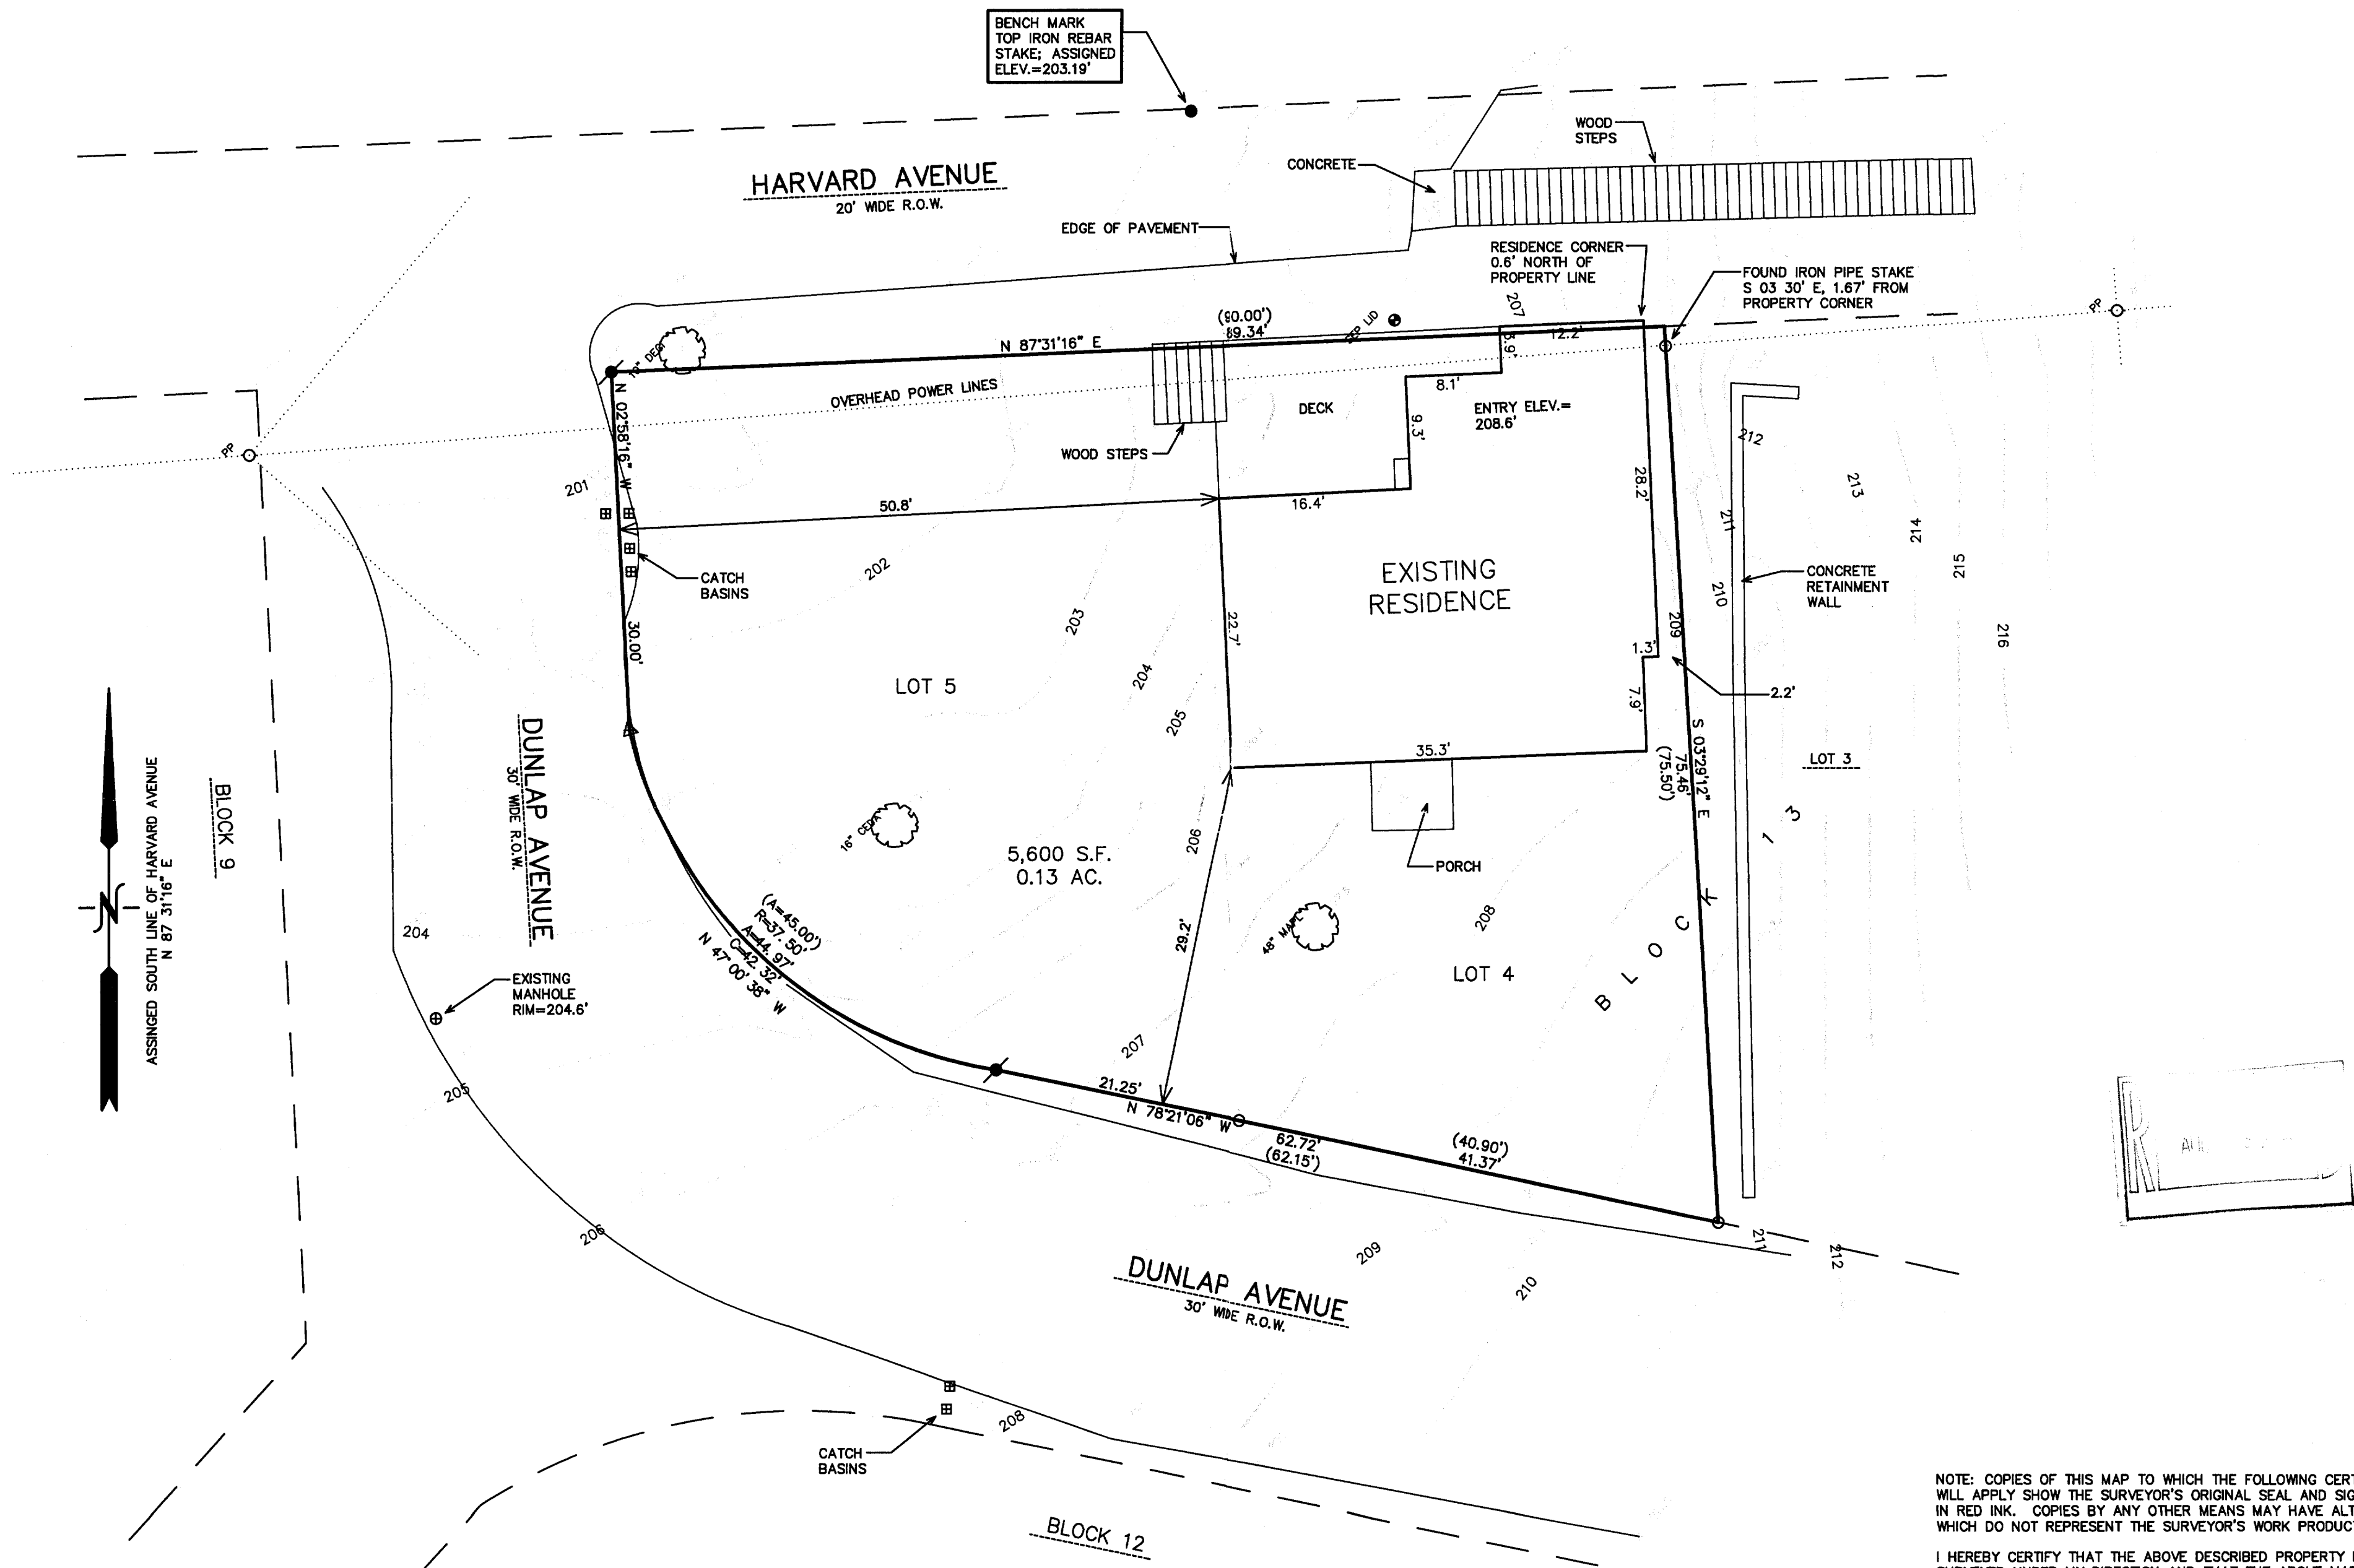

- LEGEND
- ▲ = SET NAIL IN PAVEMENT
  - = FOUND IRON PIPE STAKE
  - = FOUND IRON REBAR STAKE
  - ⦿ = SET IRON REBAR STAKE
  - (XXX) = RECORDED AS

NOTE: COPIES OF THIS MAP TO WHICH THE FOLLOWING CERTIFICATE WILL APPLY SHOW THE SURVEYOR'S ORIGINAL SEAL AND SIGNATURE IN RED INK. COPIES BY ANY OTHER MEANS MAY HAVE ALTERATIONS WHICH DO NOT REPRESENT THE SURVEYOR'S WORK PRODUCT.

I HEREBY CERTIFY THAT THE ABOVE DESCRIBED PROPERTY HAS BEEN SURVEYED UNDER MY DIRECTION AND THAT THE ABOVE MAP IS A TRUE REPRESENTATION THEREOF AND SHOWS THE SIZE AND LOCATION OF THE PROPERTY AND ITS EXTERIOR BOUNDARIES. THIS SURVEY IS MADE FOR THE USE OF THE PRESENT OWNERS OF THE PROPERTY, AND ALSO THOSE WHO PURCHASE, MORTGAGE, OR GUARANTEE THE TITLE THERETO WITHIN ONE YEAR FROM THE DATE HEREOF.

DATED: JUNE 9, 2005

*Peter S. Gordon*  
 PETER S. GORDON R.L.S. 2101

6/9/2005 X:\Projects\6632\Doc\SURVEY

005-2002

SOS 2008