

# PLAT OF SURVEY


LOCATED IN PART OF THE SOUTHWEST 1/4 OF SECTION 18,  
TOWN 1 NORTH, RANGE 17 EAST, WALWORTH COUNTY, WISCONSIN

## LEGAL DESCRIPTION FROM DOCUMENT NO. 85736:

All that part of the SW 1/4 of Section 18, T1N, R17E, Walworth County, Wisconsin bounded and described as follows: Commencing at the Southwest corner of Brookwood Subdivision, which point is S 0° 42' E 744.22 feet of the West 1/2 Section corner of said Section 18 and run thence due East along the South line of Brookwood Subdivision 1202.44 feet to the Southeast corner of said Subdivision; thence S 0° 50' E along the West line of the Northeast 1/4 of the Southwest 1/4 of said Section 18, 310.55 feet to the place of beginning of the parcel of land hereinafter described; thence continue S 0° 50' E 263.48 feet; thence S 89° 57' E 328.20 feet along the South line of the West 1/2 of the South 1/2 of the Northeast 1/4 of the Southwest 1/4 of said Section 18; thence N 0° 03' E 263.48 feet; thence N 89° 57' W 332.21 feet to the place of beginning.

All that part of the SW 1/4 of Section 18, T1N, R17E, Walworth County, Wisconsin bounded and described as follows: Commencing at the Southwest corner of Brookwood Subdivision, which point is S 0° 42' E 744.22 feet of the West 1/2 Section corner of said Section 18 and run thence due East along the South line of Brookwood Subdivision 1202.44 feet to the Southeast corner of said Subdivision; thence S 0° 50' E along the West line of the Northeast 1/4 of the Southwest 1/4 of said Section 18, 244.55 feet; thence S 89° 57' E along the North line of the West 1/2 of the South 1/2 of the Northeast 1/4 of the Southwest 1/4 of said Section 18, 333.23 feet to the place of beginning of the parcel of land hereinafter described; thence continue S 89° 57' E along said last described line 317.20 feet to the West line of Maple Hills "A" Subdivision; thence S 0° 37' E along the West line of Maple Hills "A" Subdivision 329.49 feet; thence N 89° 57' W along the South line of the West 1/2 of the South 1/2 of the Northeast 1/4 of the Southwest 1/4 of said Section 18, 321.06 feet; thence N 0° 03' E 329.48 feet to the place of beginning.

(Tax Key No. SUP 0001C and 0001D)

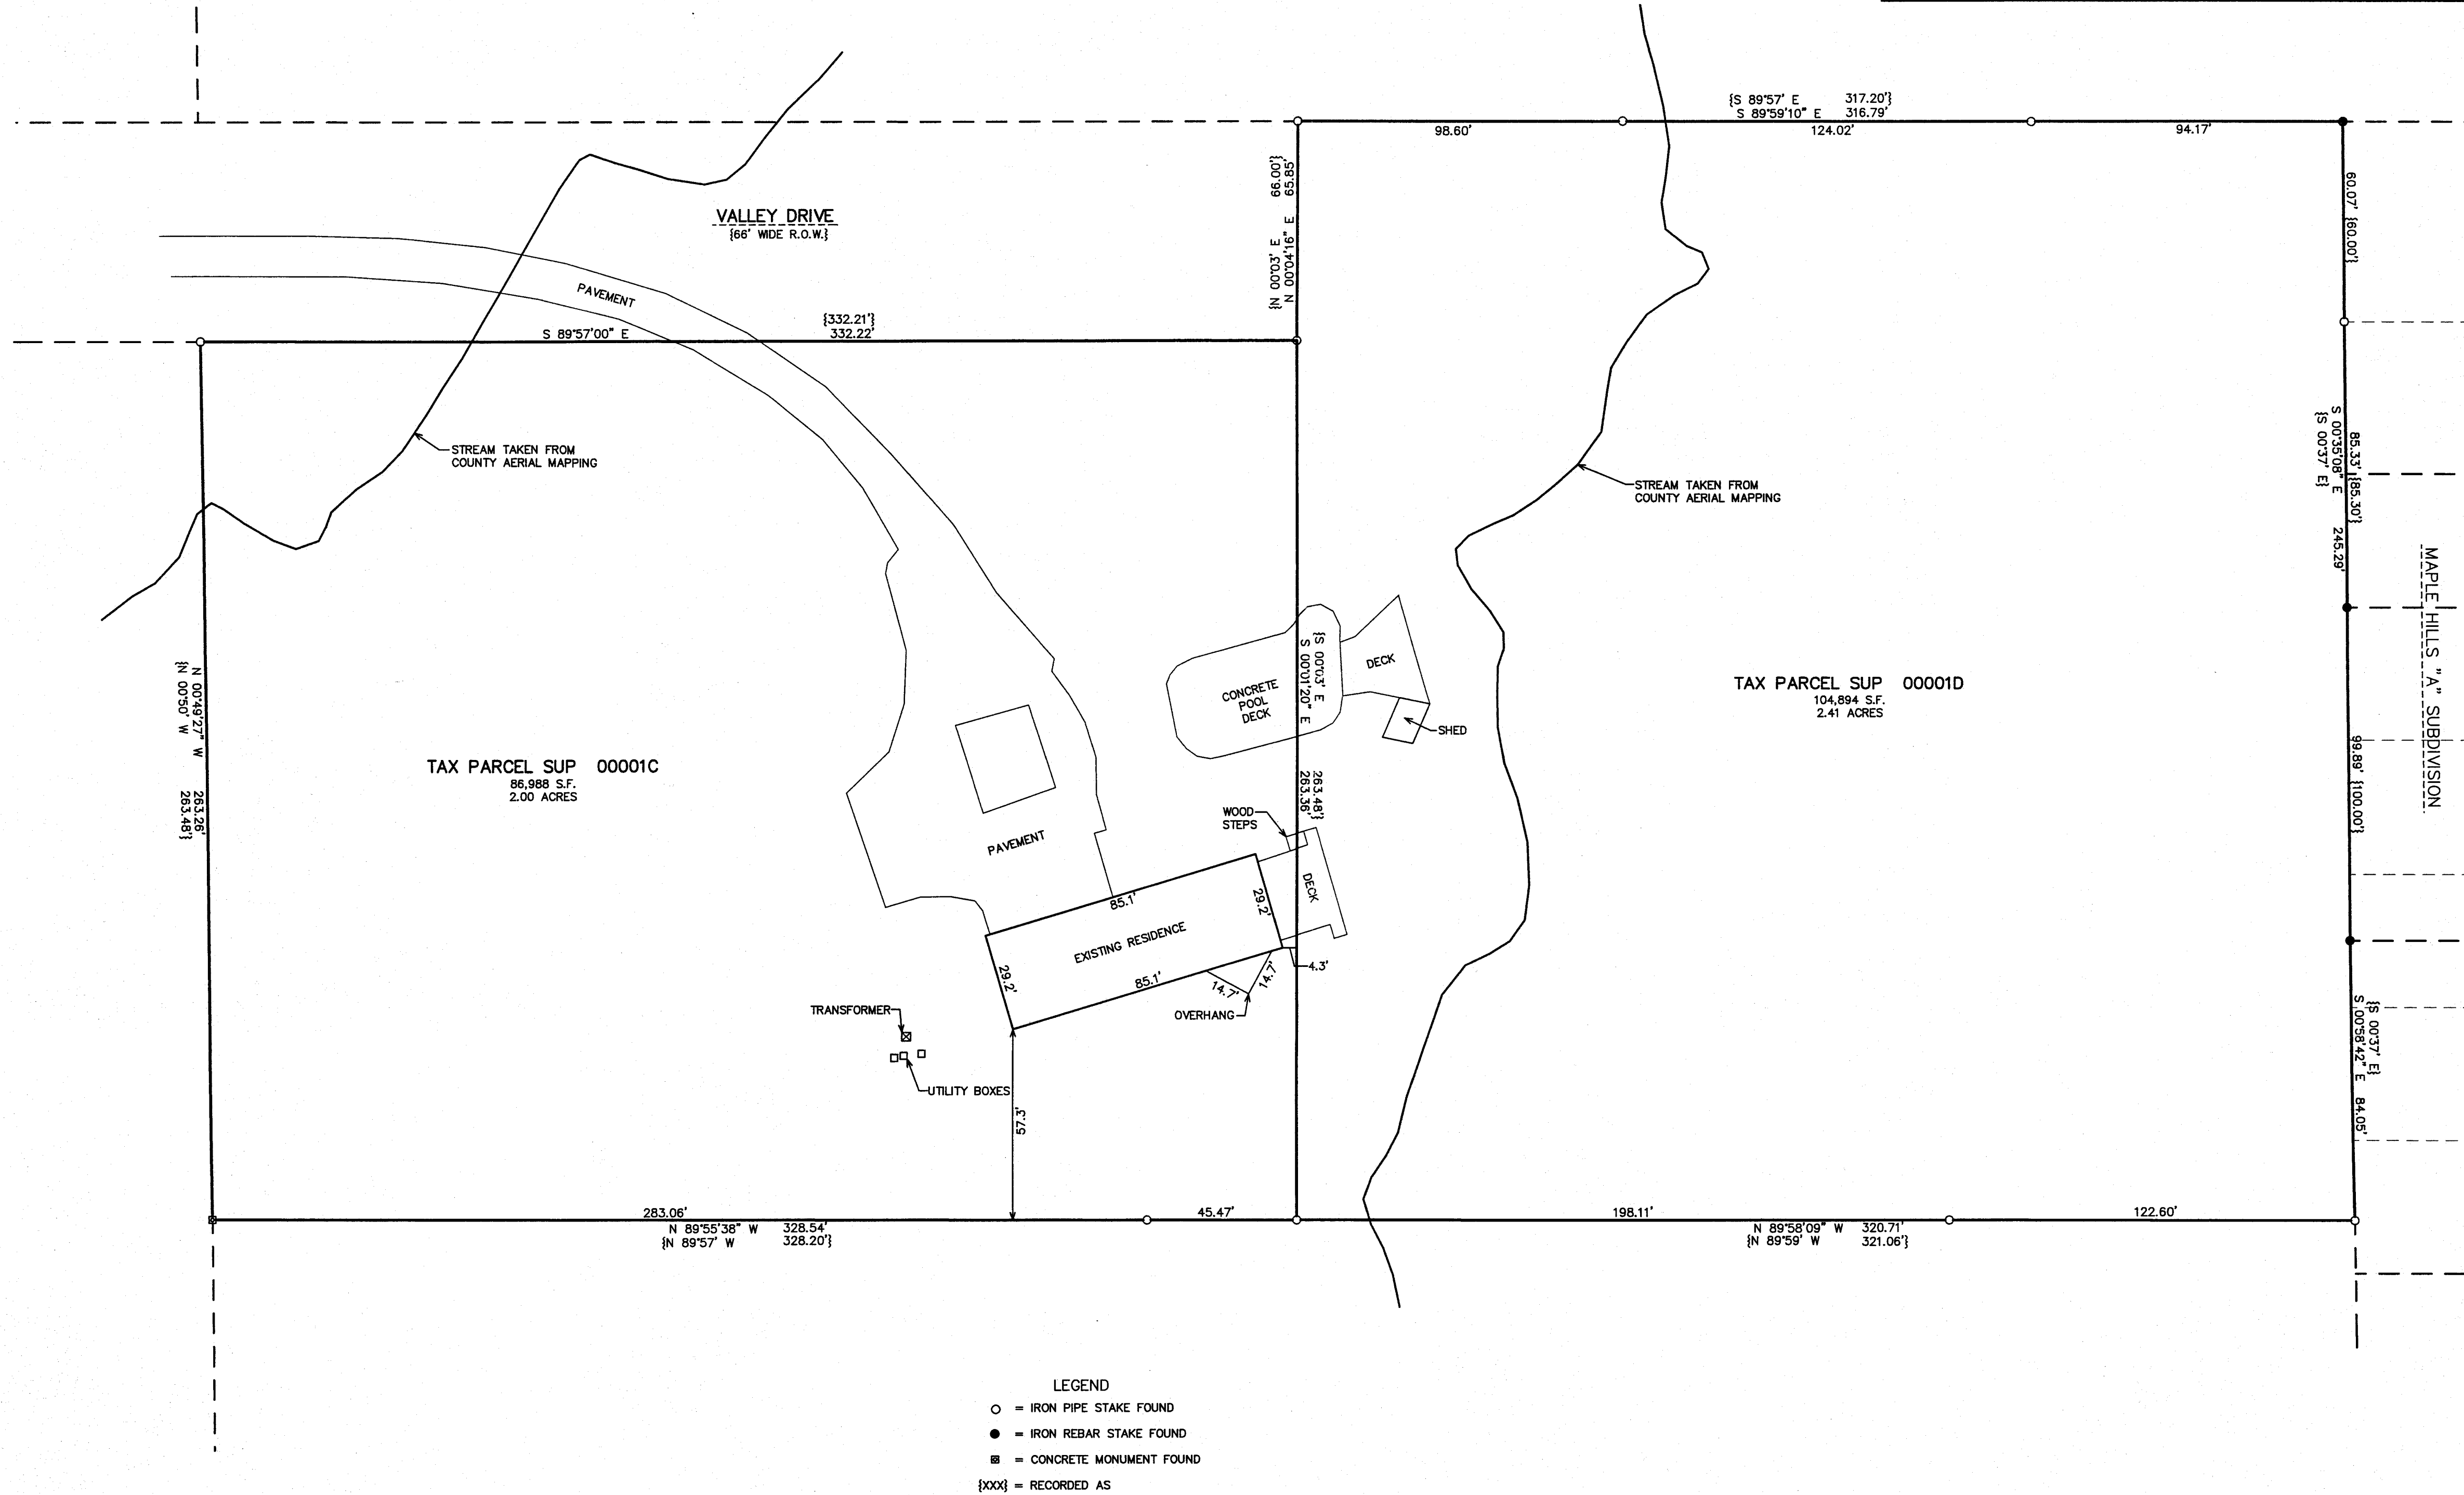



LEGEND  
○ = IRON PIPE STAKE FOUND  
● = IRON REBAR STAKE FOUND  
■ = CONCRETE MONUMENT FOUND  
{XXX} = RECORDED AS

NOTE: COPIES OF THIS MAP TO WHICH THE FOLLOWING CERTIFICATE WILL APPLY SHOW THE SURVEYOR'S ORIGINAL SEAL AND SIGNATURE IN RED INK. COPIES BY ANY OTHER MEANS MAY HAVE ALTERATIONS WHICH DO NOT REPRESENT THE SURVEYOR'S WORK PRODUCT.

I HEREBY CERTIFY THAT THE ABOVE DESCRIBED PROPERTY HAS BEEN SURVEYED UNDER MY DIRECTION AND THAT THE ABOVE MAP IS A TRUE REPRESENTATION THEREOF AND SHOWS THE SIZE AND LOCATION OF THE PROPERTY AND ITS EXTERIOR BOUNDARIES. THIS SURVEY IS MADE FOR THE USE OF THE PRESENT OWNERS OF THE PROPERTY, AND ALSO THOSE WHO PURCHASE, MORTGAGE, OR GUARANTEE THE TITLE THERETO WITHIN ONE YEAR FROM THE DATE HEREOF.

DATED: APRIL 30, 2014

PETER S. GORDON R.L.S. 2101

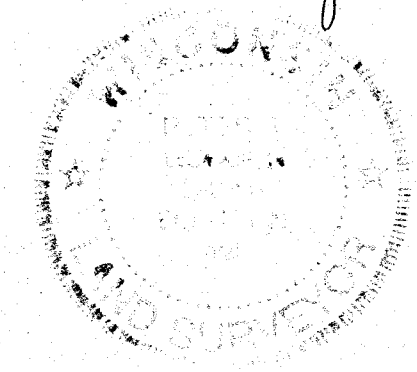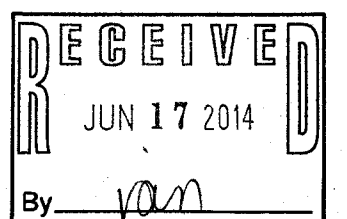

WORK ORDERED BY -  
JAY SELDEN  
C/O SUNDANCE REALTORS  
823 MAIN STREET  
LAKE GENEVA, WI 53147

FARRIS, HANSEN & ASSOCIATES, INC.  
ENGINEERING - ARCHITECTURE - SURVEYING  
7 RIDGWAY COURT P.O. BOX 437  
ELKHORN, WISCONSIN 53121  
OFFICE: (262) 723-2098 FAX: (262) 723-5886

REVISIONS

PROJECT NO.  
9015  
DATE  
4/30/2014  
SHEET NO.  
1 OF 1

SUP - 1C  
SUP - 1D

005-3049