
LOT 6 OF BLOCK 14 OF THE ORIGINAL PLAT OF THE VILLAGE OF FONTANA

PART OF THE NW 1/4 OF THE NW 1/4 SECTION 14, TOWN 1 NORTH, RANGE 16 EAST VILLAGE OF FONTANA—ON—GENEVA LAKE

WALWORTH COUNTY, WISCONSIN

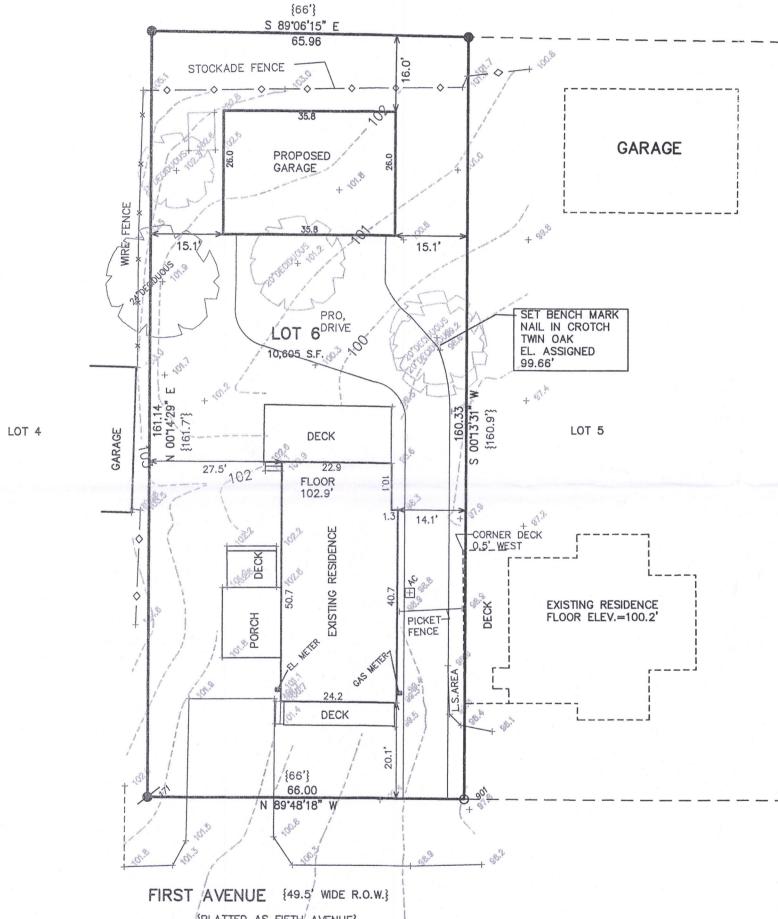

LEGEND

= FOUND IRON REBAR STAKE

= SET IRON REBAR STAKE

O = FOUND IRON PIPE STAKE

 $\{XXX\}$ = RECORDED AS



NOTE: COPIES OF THIS MAP TO WHICH THE FOLLOWING CERTIFICATE WILL APPLY SHOW THE SURVEYOR'S ORIGINAL SEAL AND SIGNATURE IN RED INK. COPIES BY ANY OTHER MEANS MAY HAVE ALTERATIONS WHICH DO NOT REPRESENT THE SURVEYOR'S WORK PRODUCT.

I HEREBY CERTIFY THAT THE ABOVE DESCRIBED PROPERTY HAS BEEN SURVEYED UNDER MY DIRECTION AND THAT THE ABOVE MAP IS A TRUE REPRESENTATION THEREOF AND SHOWS THE SIZE AND LOCATION OF THE PROPERTY AND ITS EXTERIOR BOUNDARIES. THIS SURVEY IS MADE FOR THE USE OF THE PRESENT OWNERS OF THE PROPERTY, AND ALSO THOSE WHO PURCHASE, MORTGAGE, OR GUARANTEE THE TITLE THERETO WITHIN ONE YEAR FROM THE DATE HEREOF.

DATED: APRIL 4, 2017

REVISED 07-07-2017
TO SHOW PROPOSED GARAGE

ELKHORN,

PETER S. GORDON P.L.S. 2101

REVISIONS

PROJECT NO. 9717 DATE:

04-04-2017 SHEET NO. 1 OF 1

Town . (

SOP-91

005-3348

MAP SCALE IN FEET ORIGINAL 1" = 20'

[PLATTED AS FIFTH AVENUE]