


DUNHAM & RASMUSSEN
SURVEYING & ENGINEERING
DELAVER, WISCONSIN



SCALE: 1" = 20'
ONE FOOT CONTOUR
INTERVALS

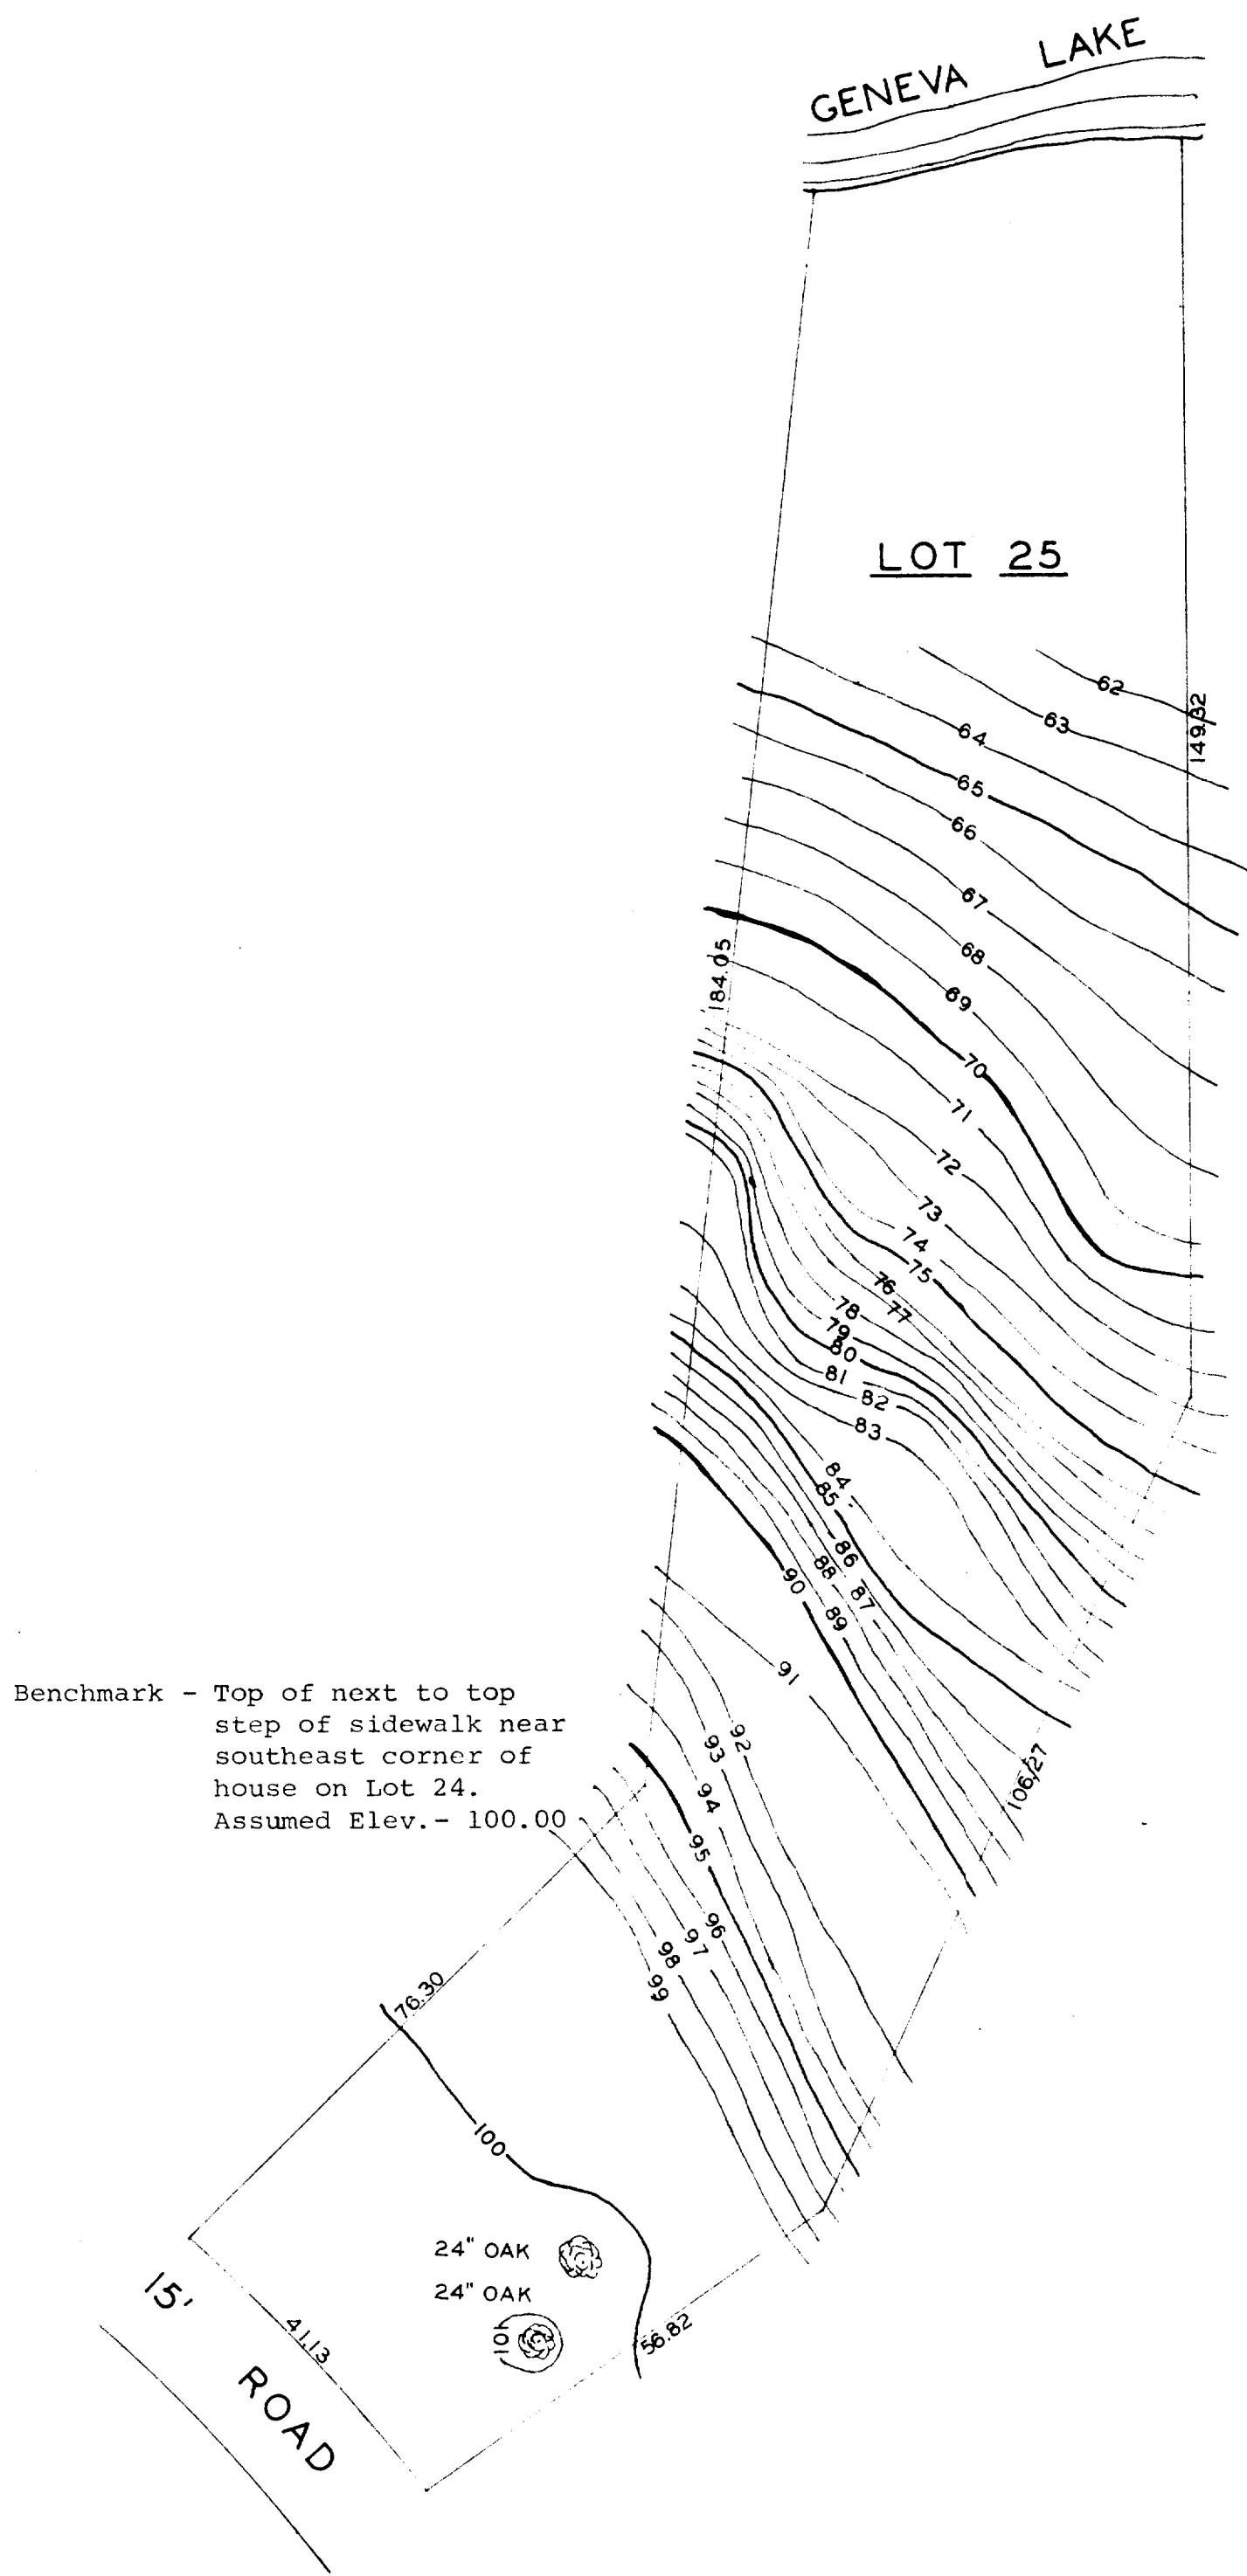

Benchmark - Top of next to top
step of sidewalk near
southeast corner of
house on Lot 24.
Assumed Elev. - 100.00

Topographic Map of Lot 25, Block 1, Indian Hills Subdivision,
Located in the Village of Fontana, Walworth County, Wisconsin.
June 1960

George T. Dunham
George T. Dunham, Surveyor