
## GEORGE T. DUNHAM SURVEYING & SUBDIVIDING DELAYAN, WISCONSIN

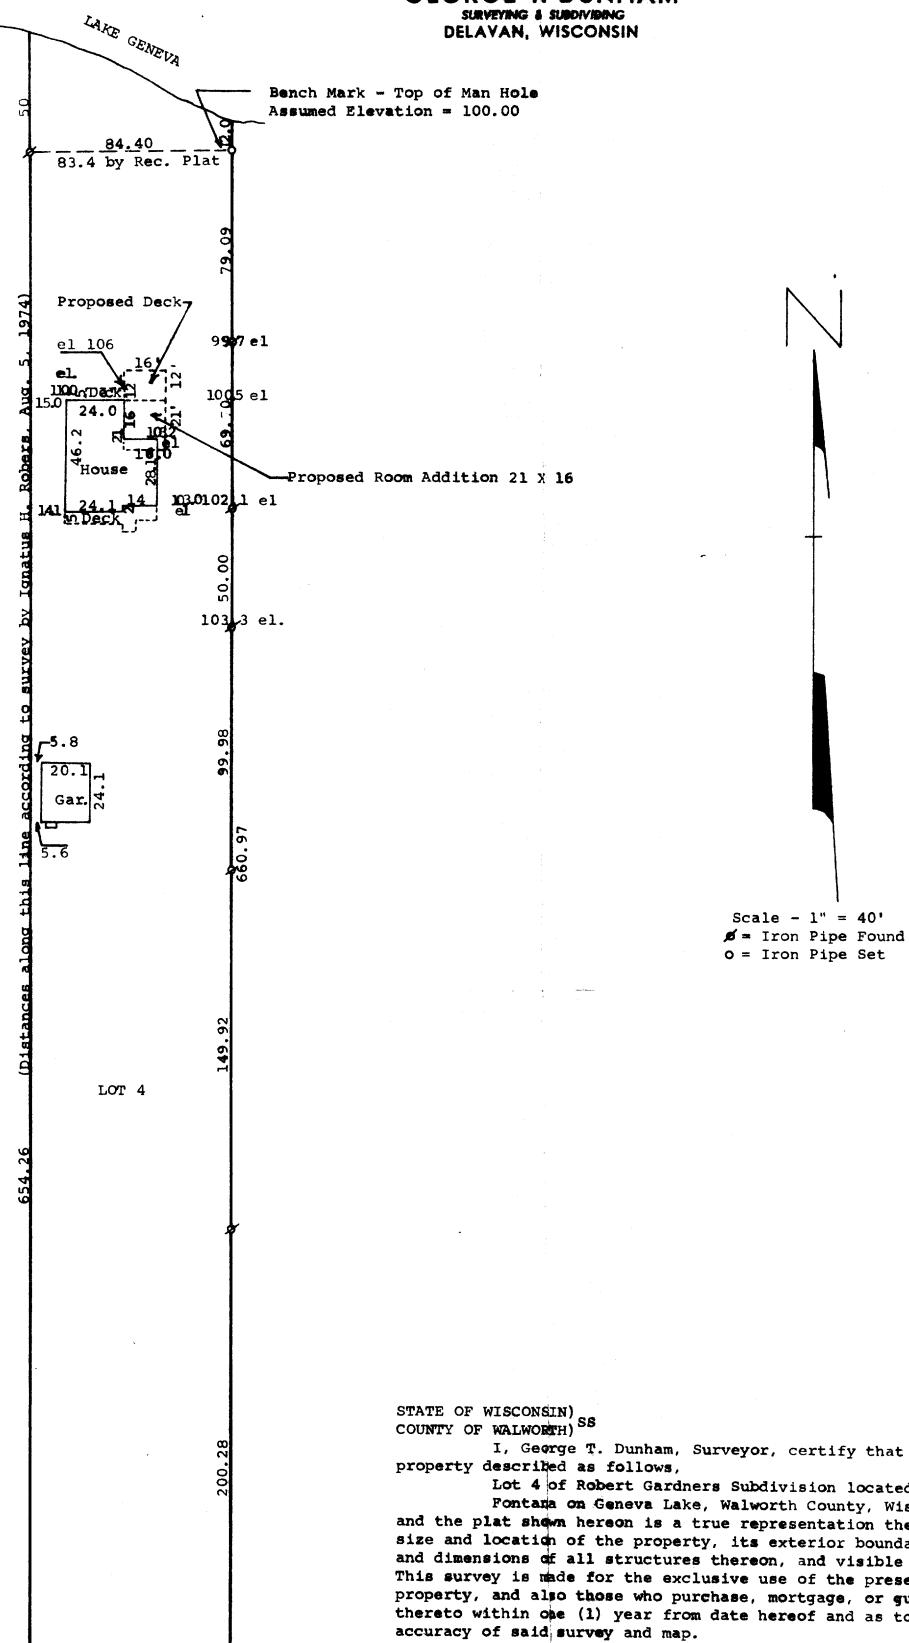

I, George T. Dunham, Surveyor, certify that I have surveyed the

Lot 4 of Robert Gardners Subdivision located in the Village of Fontara on Geneva Lake, Walworth County, Wisconsin, and the plat shown hereon is a true representation thereof and shows the size and location of the property, its exterior boundaries, the location and dimensions of all structures thereon, and visible encroachments if any. This survey is made for the exclusive use of the present owners of the property, and also those who purchase, mortgage, or guarantee the title thereto within one (1) year from date hereof and as to them I warrant the September 15, 1976

George W. Dunham, Surveyor



K & E 10-9185 250-8-75