


PLAT OF SURVEY

OF

PARCEL - 3
 HOUSE: SHERWOOD
 72' x 26'
 PAGE 16 PLAN BOOK

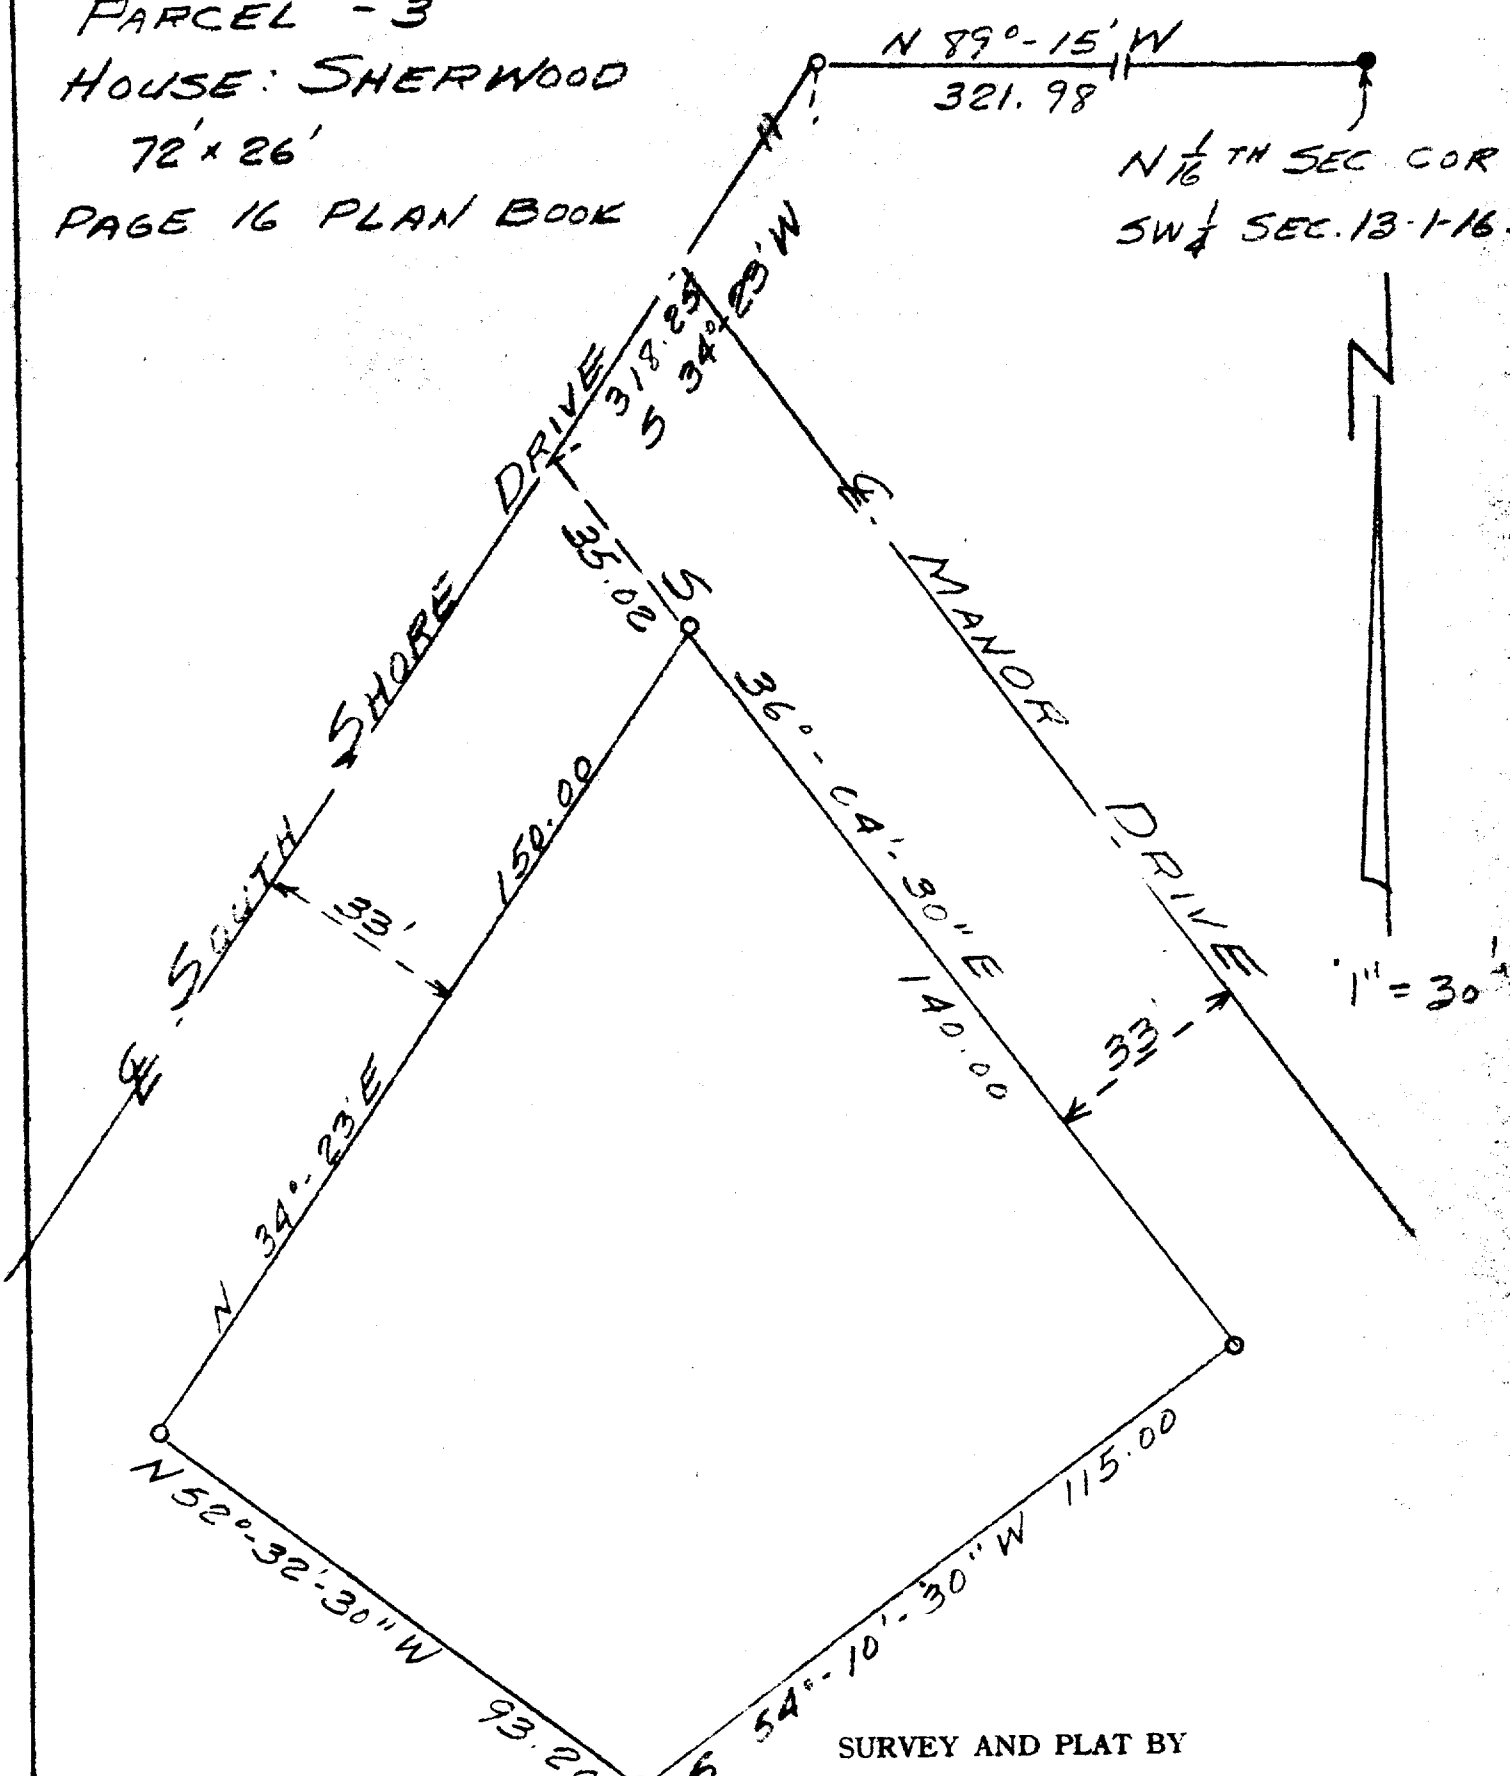

SURVEY AND PLAT BY
JENSEN & JOHNSON
 CIVIL ENGINEERS AND SURVEYORS

Elkhorn, Wisconsin

LEGEND

- — Iron Pipe
 - — Concrete Monument
- Scale 1" = 30'

WE CERTIFY: That we have surveyed the above described property and that the plat shown hereon is an accurate survey and a true representation thereof and correctly shows the exterior boundary lines and all divisions of said property.


Date May 26, 1969

George B. Wilson
 — LLOYD J. JENSEN, Partner

Wisconsin Registered Land Surveyor, No. 5-211

PLAT OF SURVEY

OF

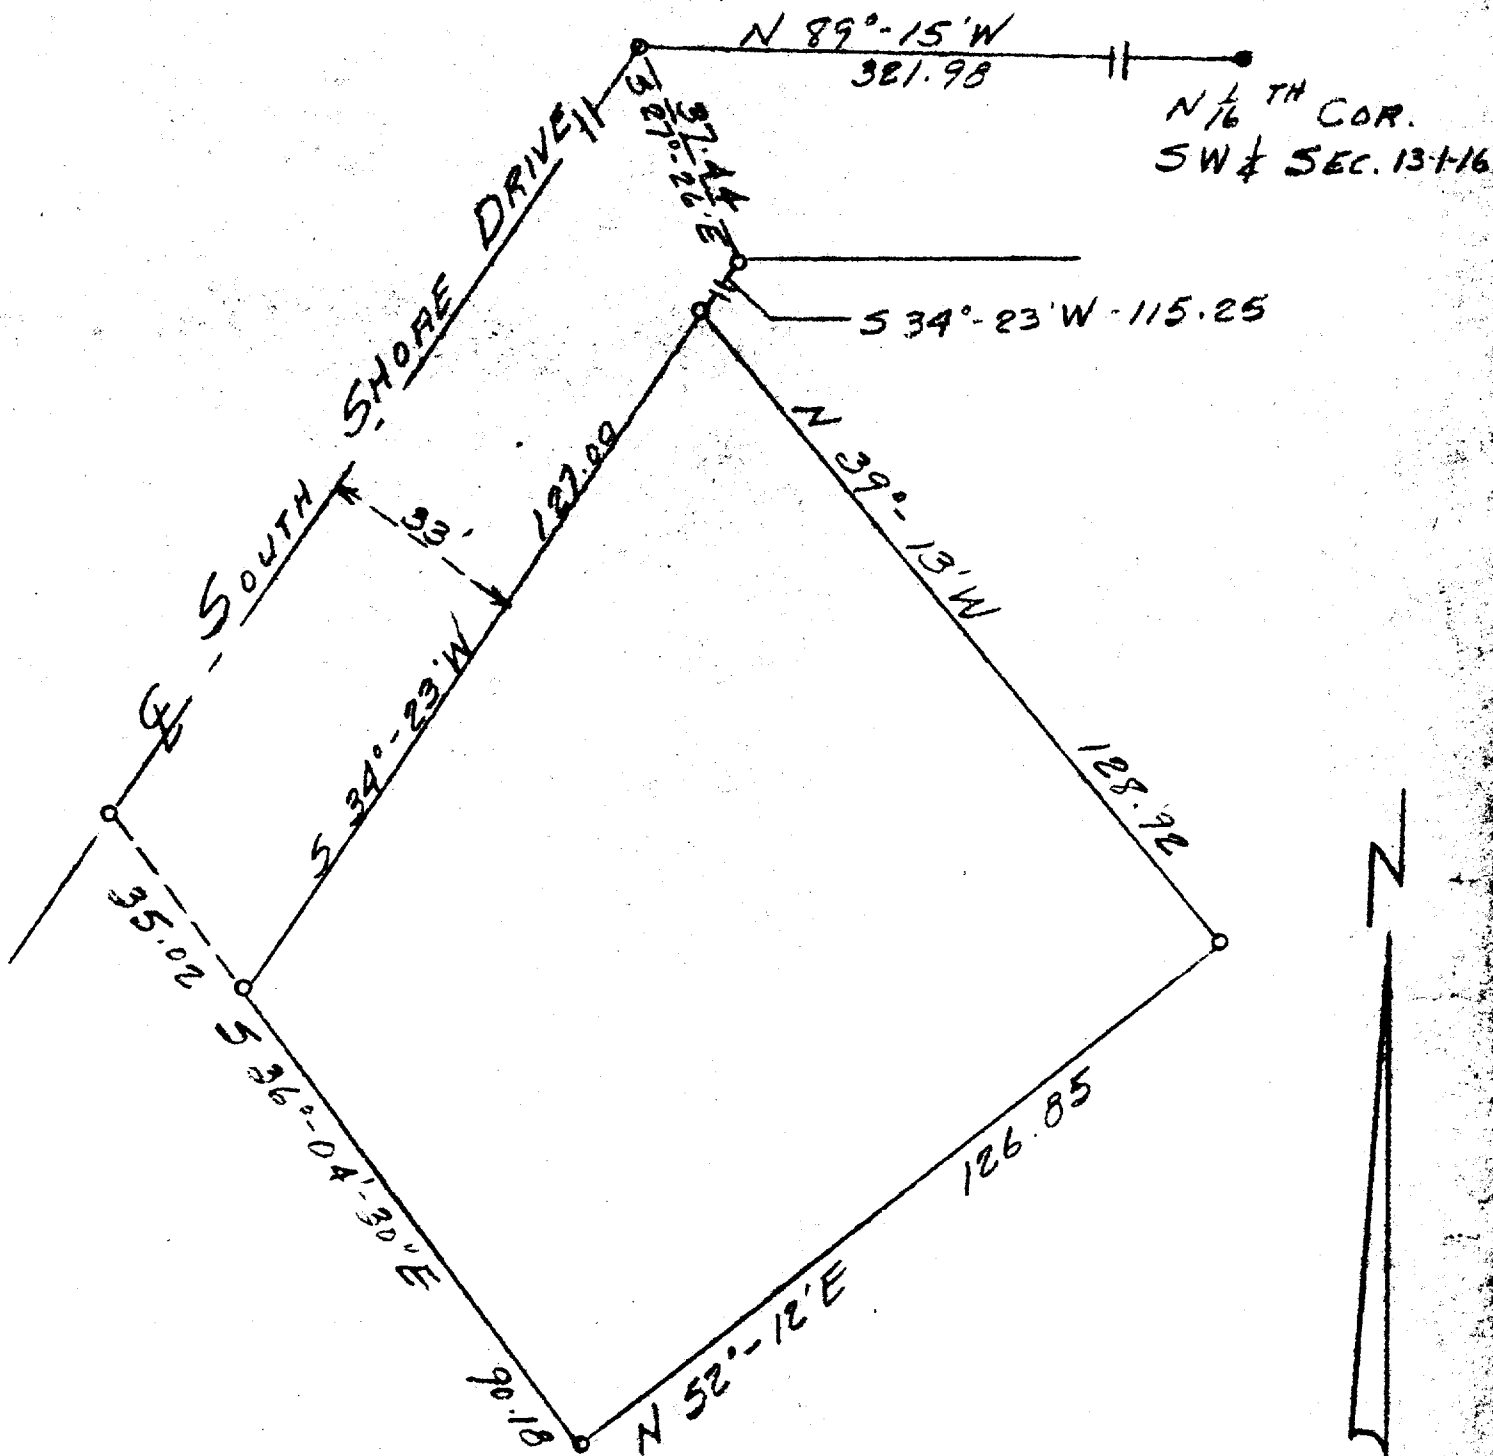

PARCEL - 2
 HOUSE: CREST VIEW
 26' x 52'
 PAGE 12 - PLAN BOOK

1" = 30'

SURVEY AND PLAT BY
JENSEN & JOHNSON
 CIVIL ENGINEERS AND SURVEYORS
 Elkhorn, Wisconsin

LEGEND
 ○ — Iron Pipe
 ● — Concrete Monument
 Scale 1" = 30'


WE CERTIFY: That we have surveyed the above described property and that the plat shown hereon is an accurate survey and a true representation thereof and correctly shows the exterior boundary lines and all divisions of said property.

Date May 26, 1964 Gary B. Wilson
 LLOYD J. JENSEN, Partner

Wisconsin Registered Land Surveyor, No. 6211

PLAT OF SURVEY

OF

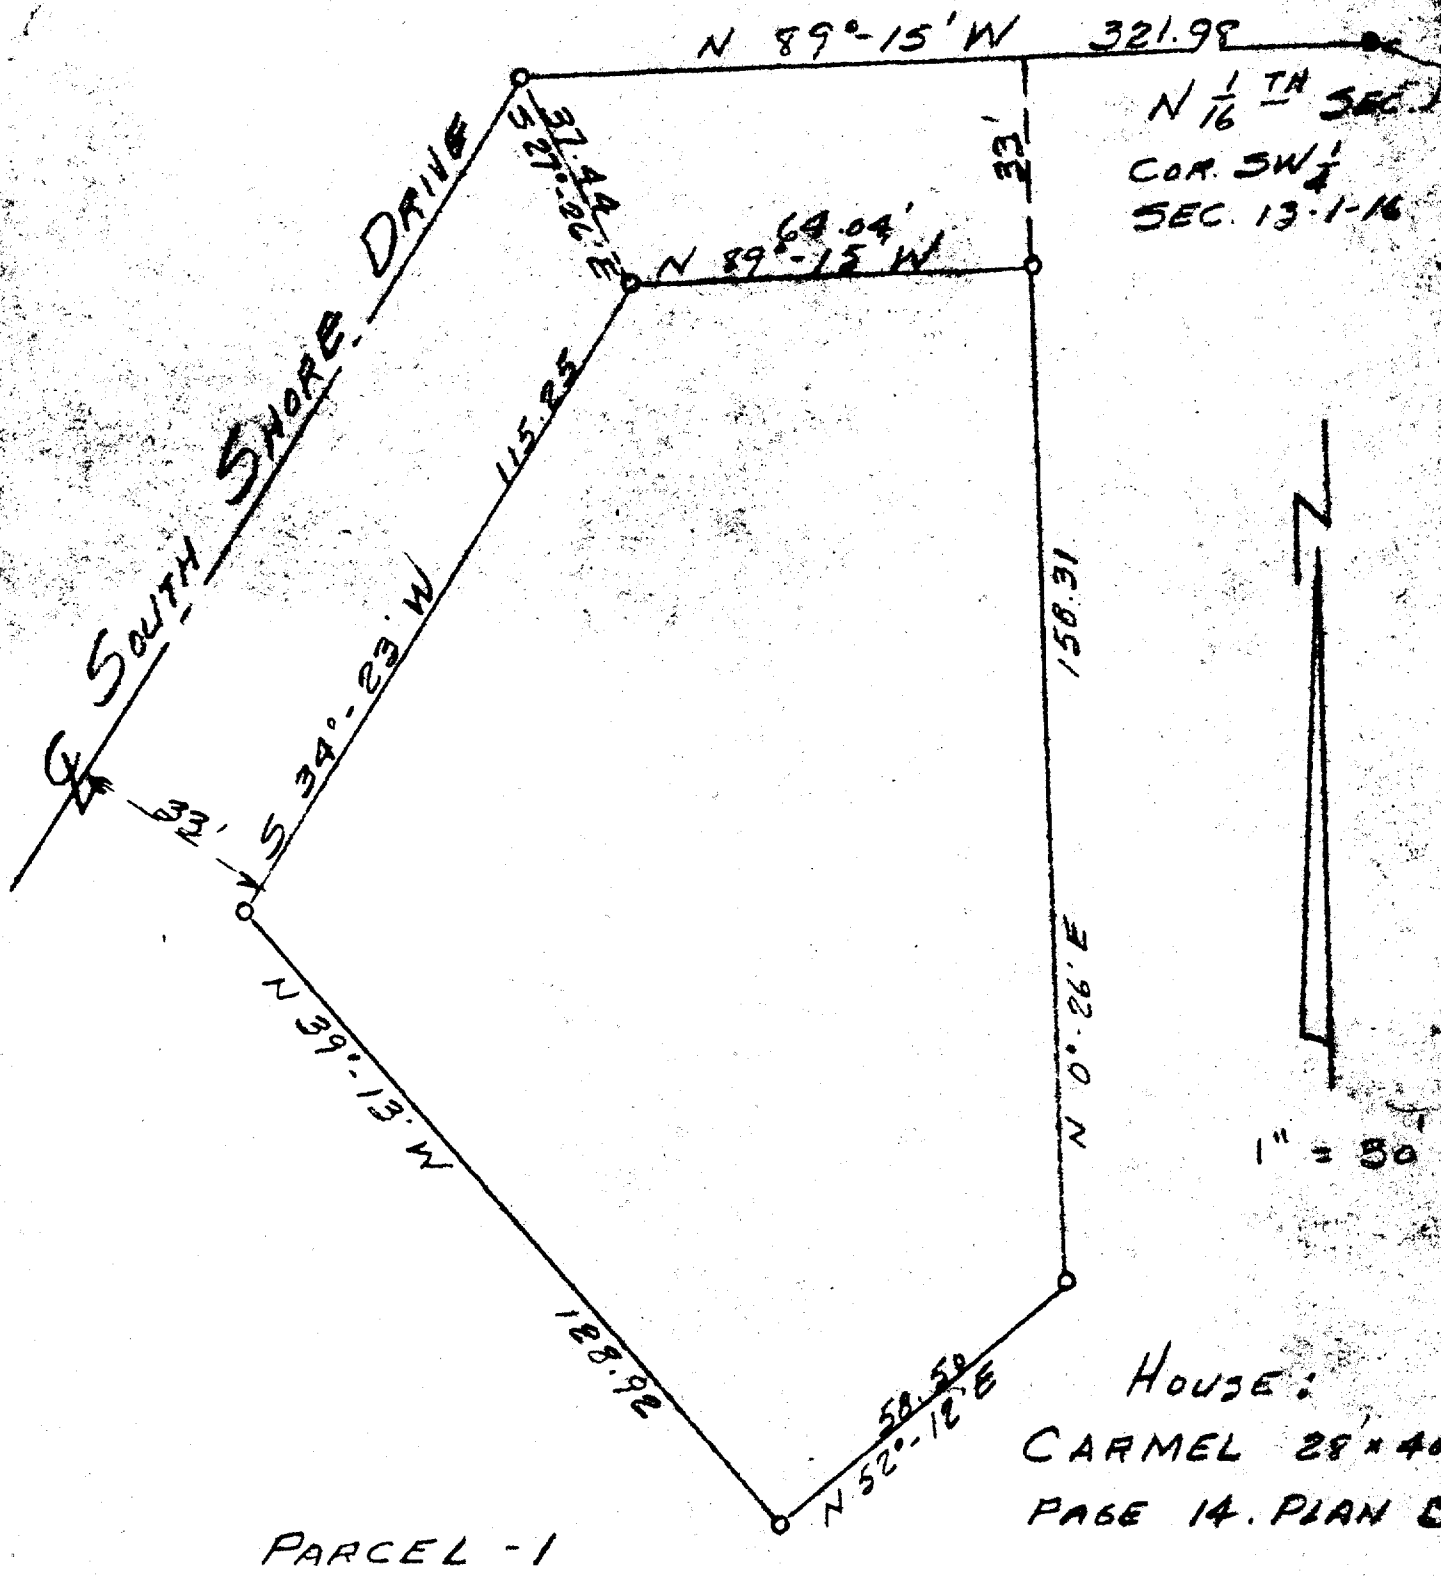

SURVEY AND PLAT BY
JENSEN & JOHNSON
 CIVIL ENGINEERS AND SURVEYORS

Elkhorn, Wisconsin

LEGEND

- — Iron Pipe
 - — Concrete Monument
- Scale 1" = 30'

WE CERTIFY: That we have surveyed the above described property and that the plat shown hereon is an accurate survey and a true representation thereof and correctly shows the exterior boundary lines and all divisions of said property.

Date May 26, 1964

George D. Wilson

~~LLOYD J. JENSEN, Partner~~

Wisconsin Registered Land Surveyor, No. S-211-
2-251