



West 1/4 Section Corner
of Section 13, T.1N., R.16E

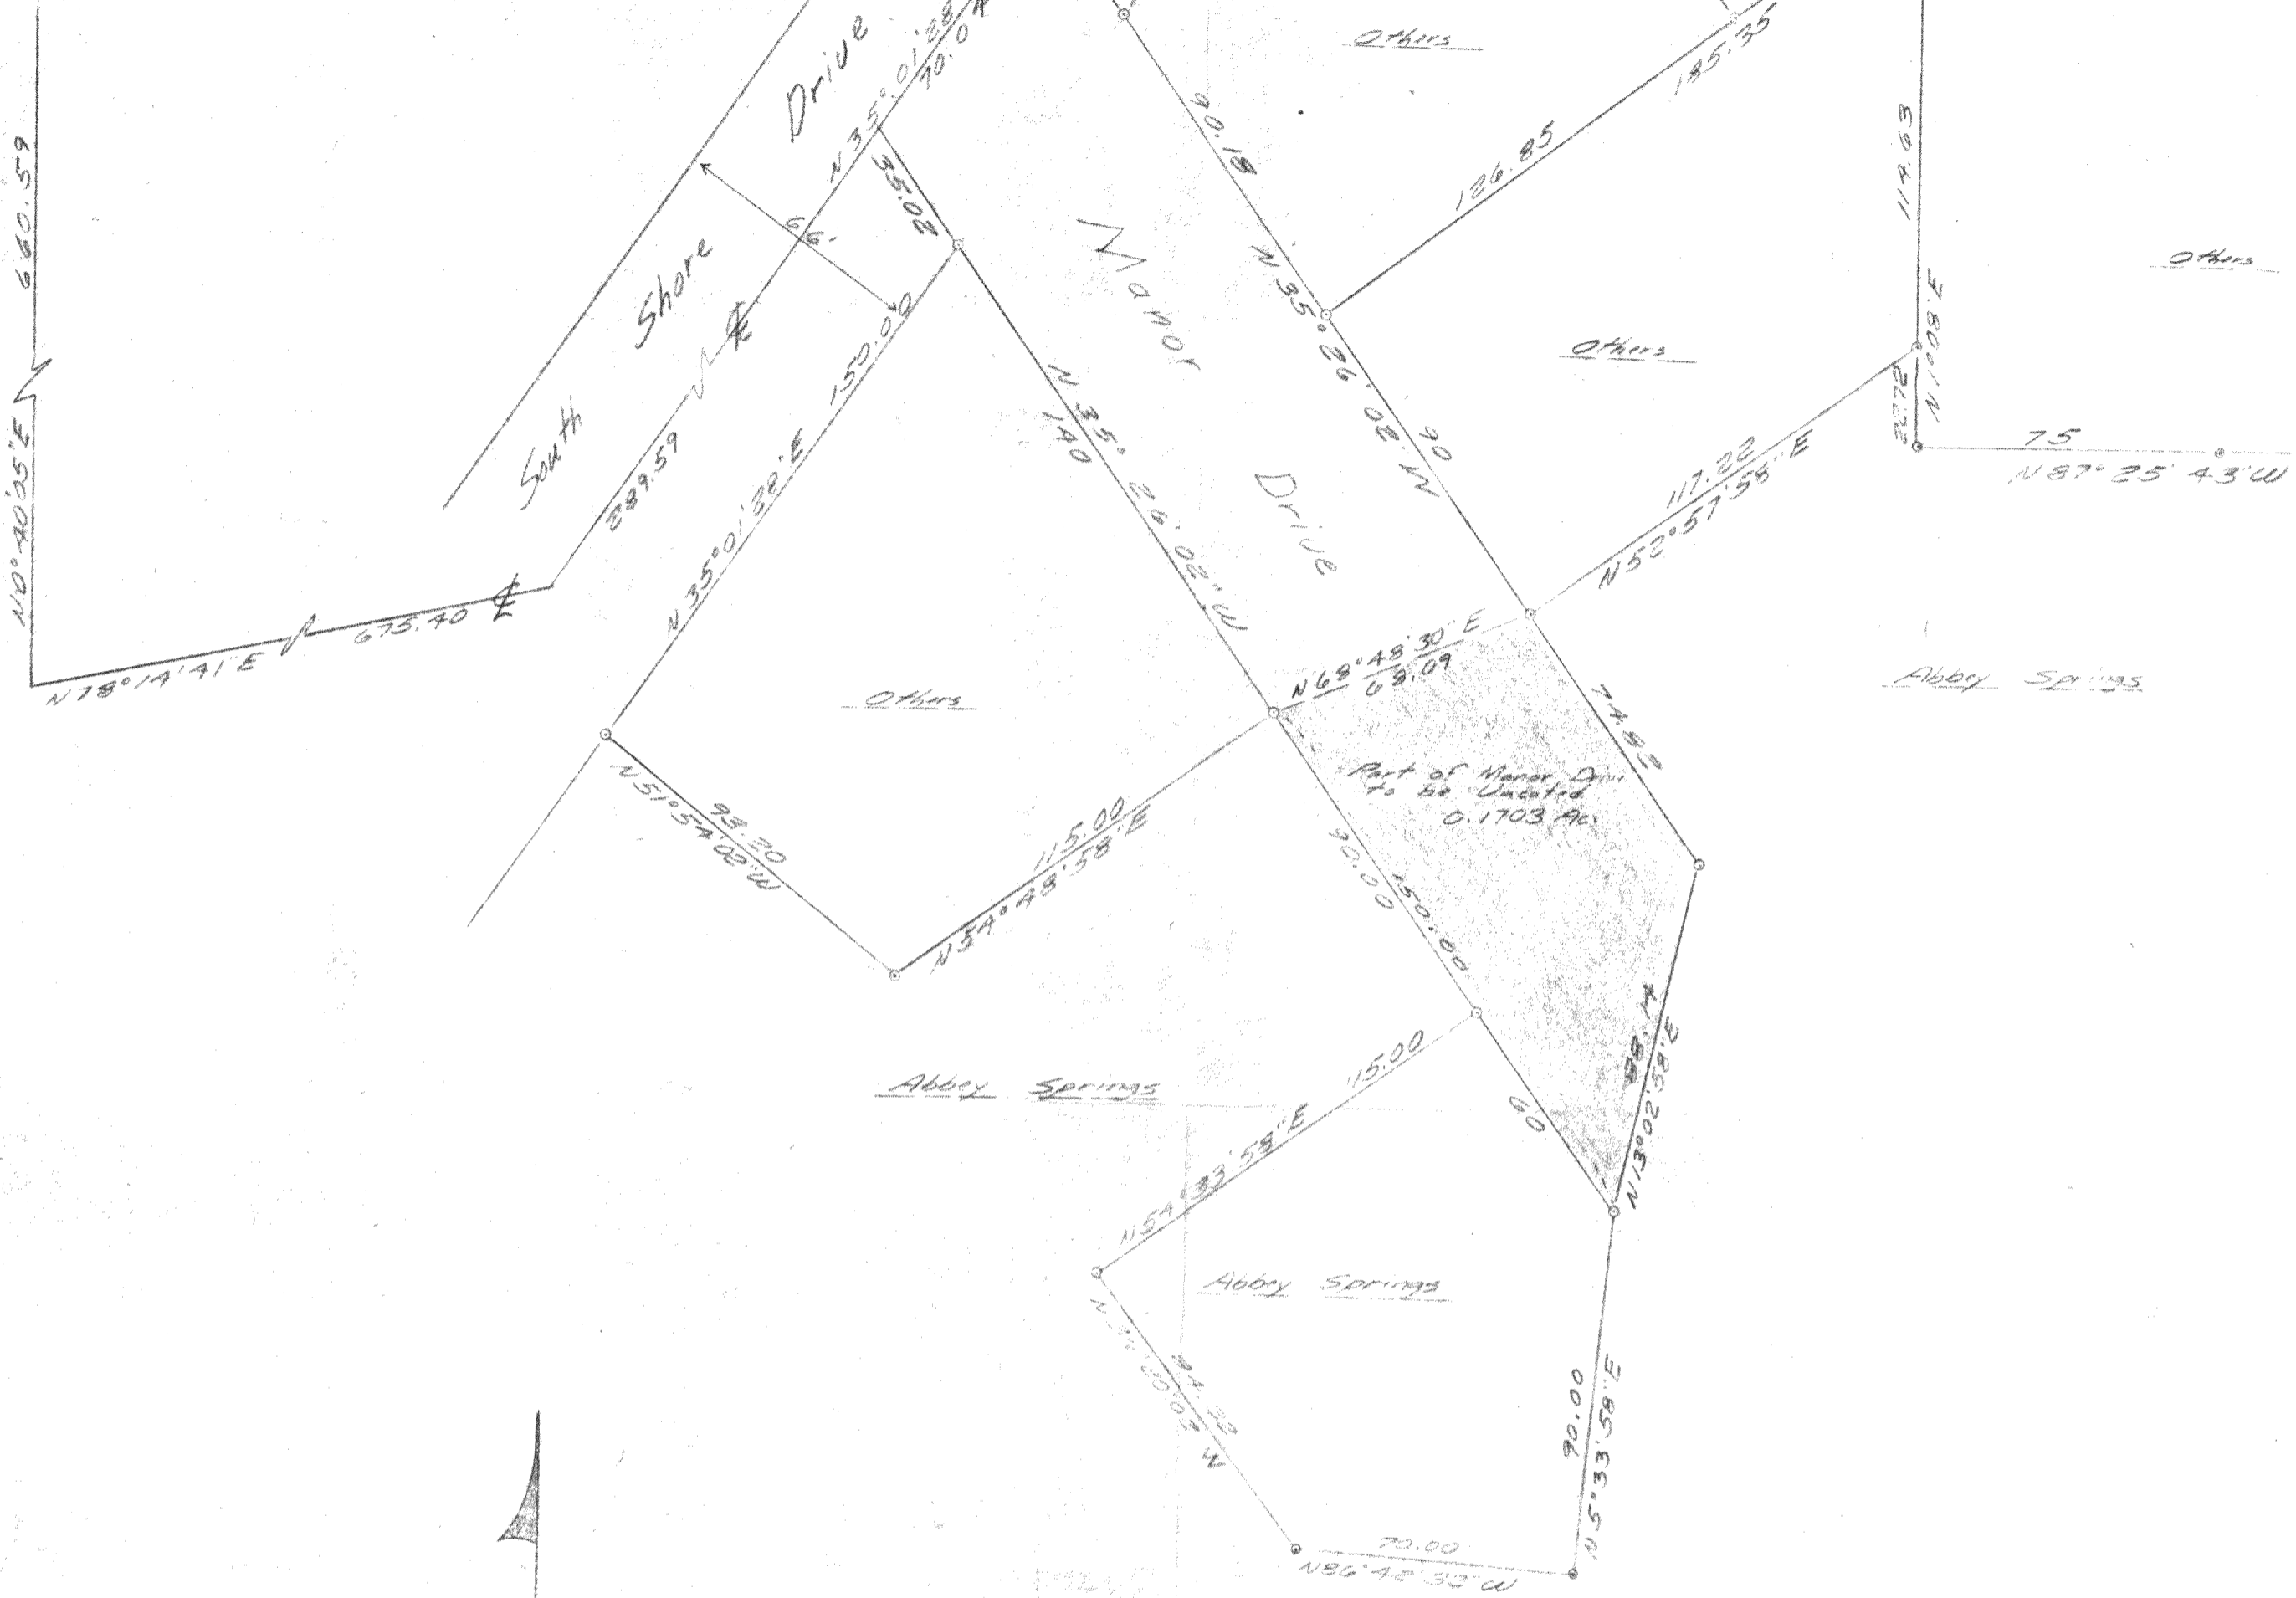

Legend

○ = Found Iron Pipe

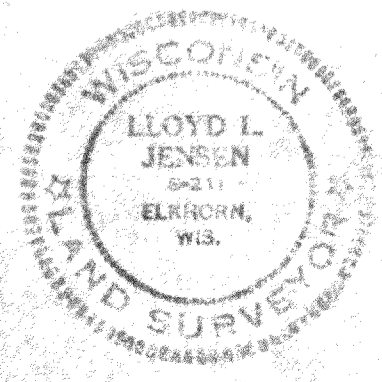

PLAT OF SURVEY
OF

A Parcel of Land Located in the Northwest 1/4 of the Southwest 1/4 of Section 13, Township 1 North, Range 16 East, Village of Fontana-on-Geneva Lake, Walworth County, Wisconsin

Lloyd L. Jensen
SURVEYOR

SCALE 1" = 40'

DATE Sept 1978 Plat
June 1971 Field Work