



West 1/4 Section Corner  
of Section 13, T.1N., R.16E

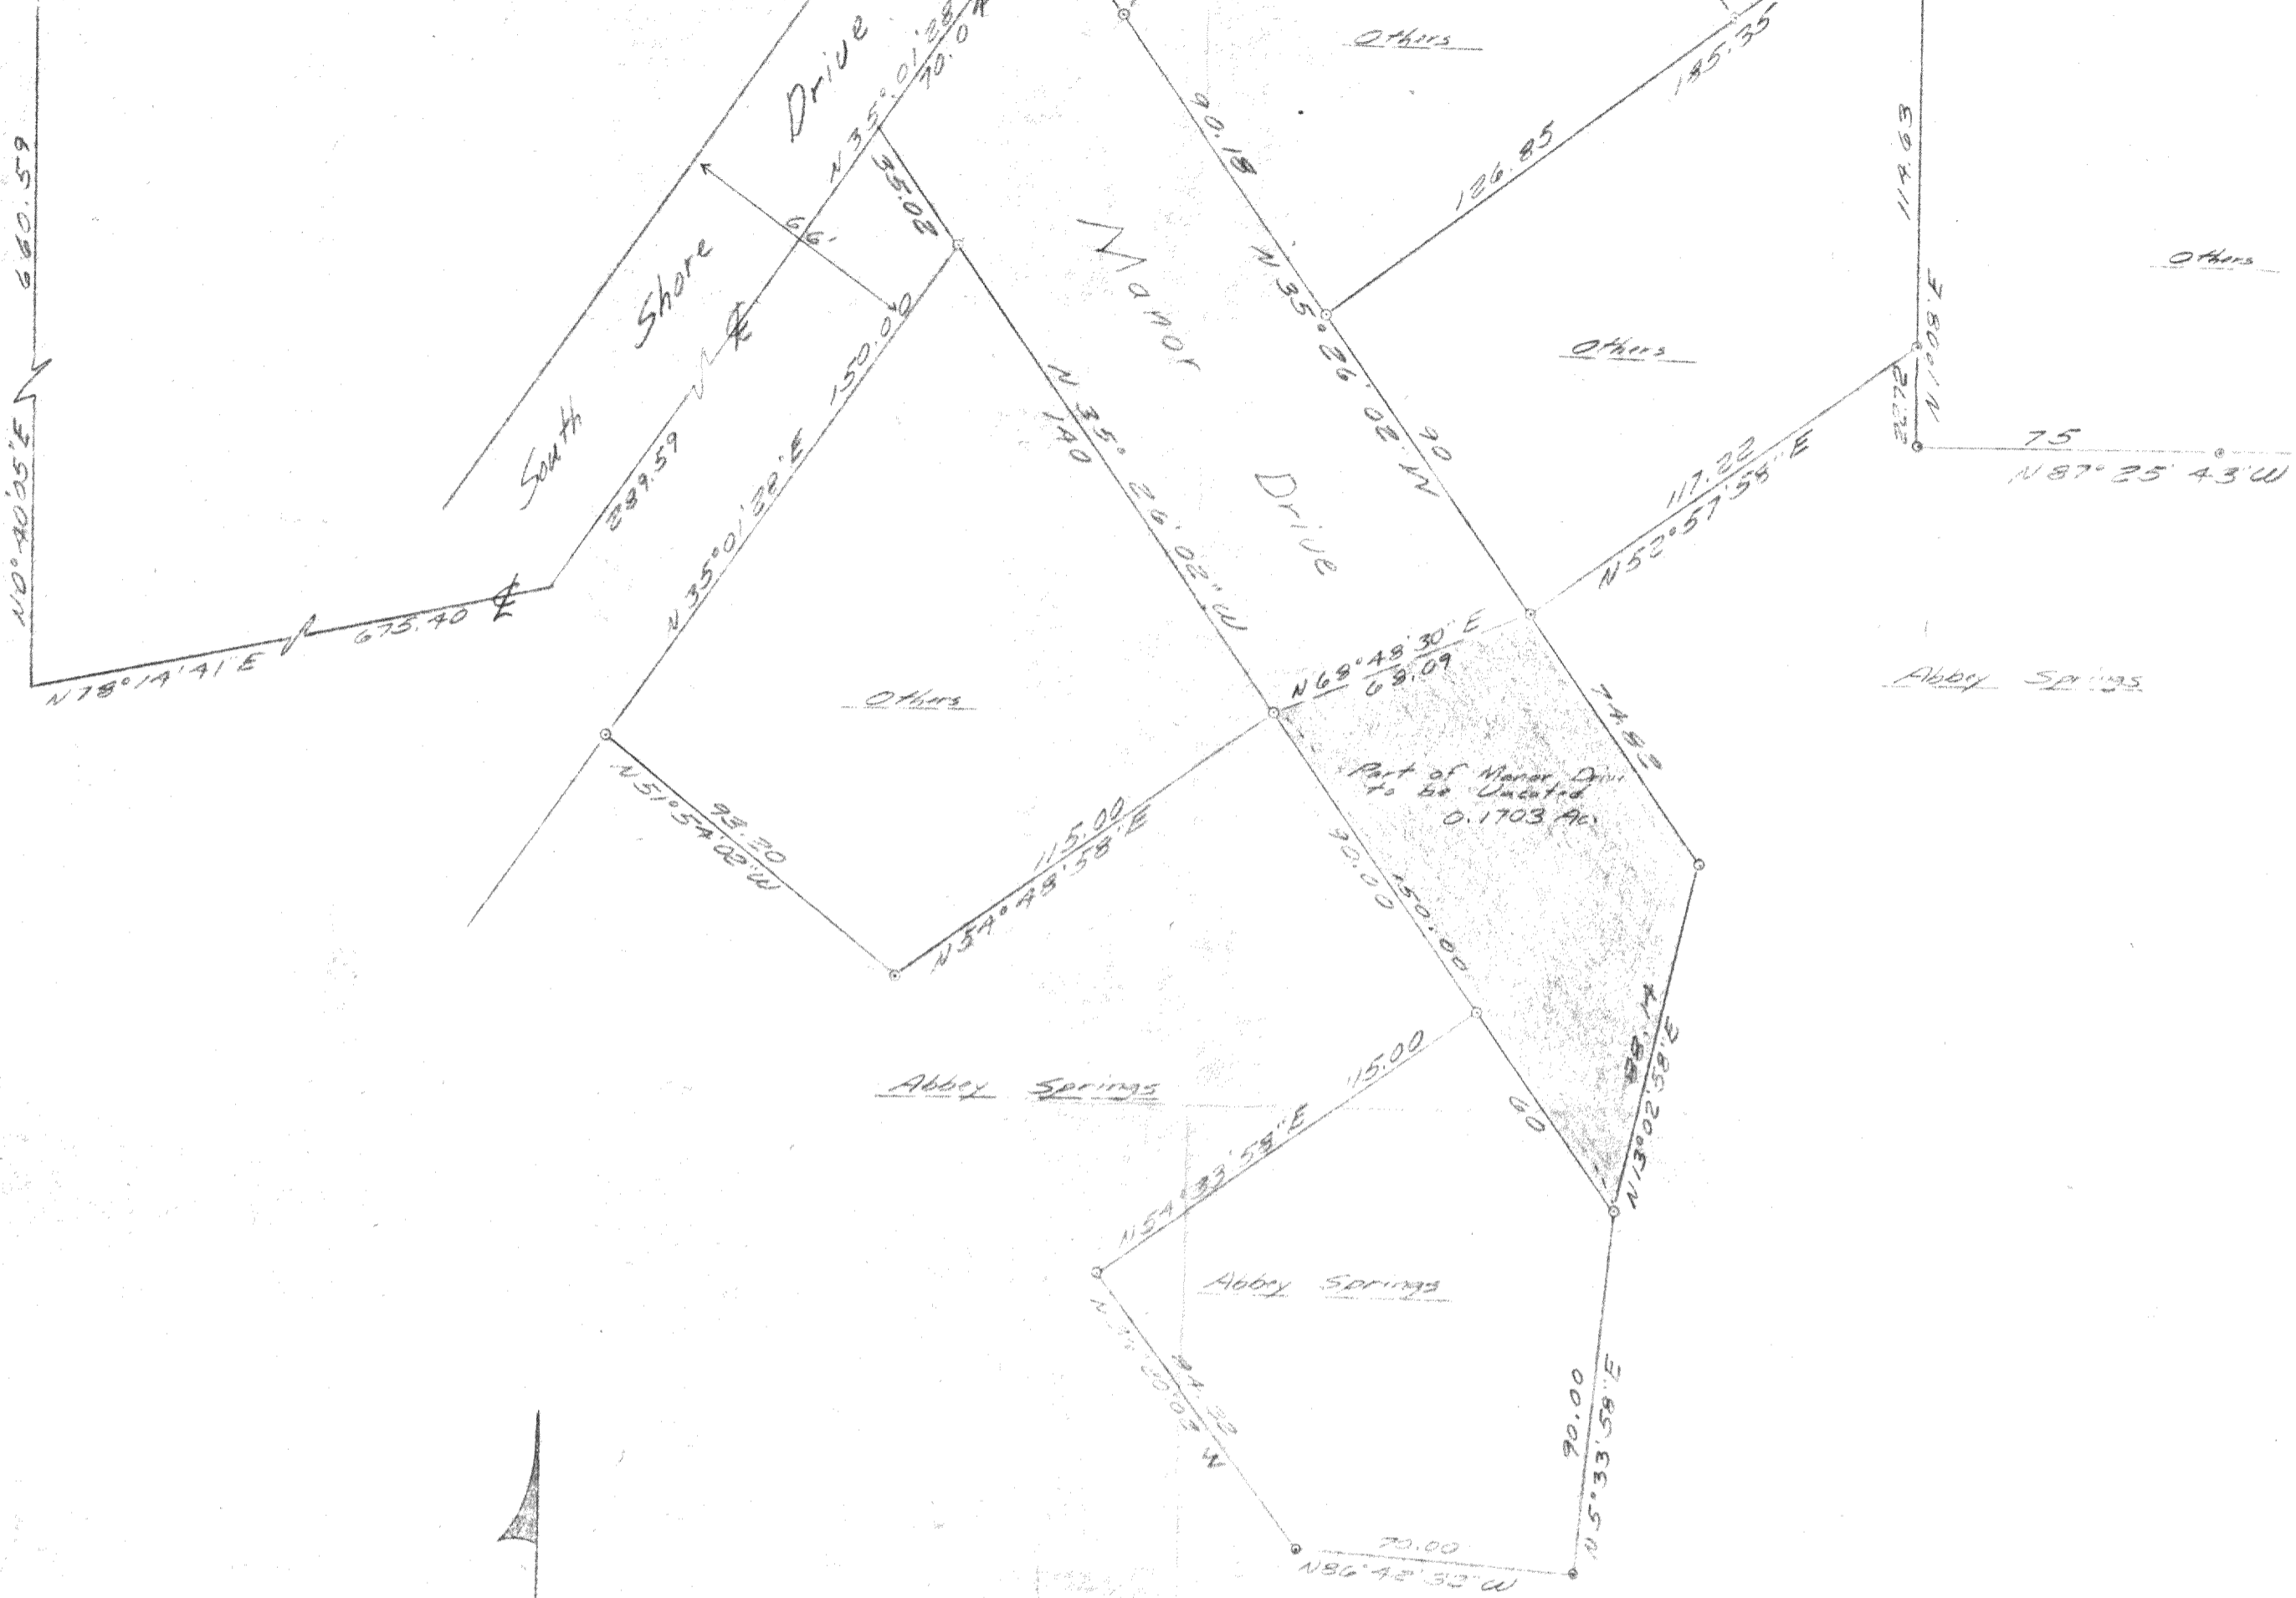

Legend

○ = Found Iron Pipe

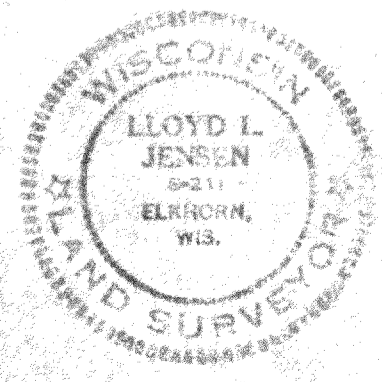

**PLAT OF SURVEY**  
OF

A Parcel of Land Located in the Northwest 1/4 of the Southwest 1/4 of Section 13, Township 1 North, Range 16 East, Village of Fontana-on-Geneva Lake, Walworth County, Wisconsin

*Lloyd L. Jensen*  
SURVEYOR

SCALE 1" = 40'

DATE Sept 1978 Plat  
June 1971 Field Work