


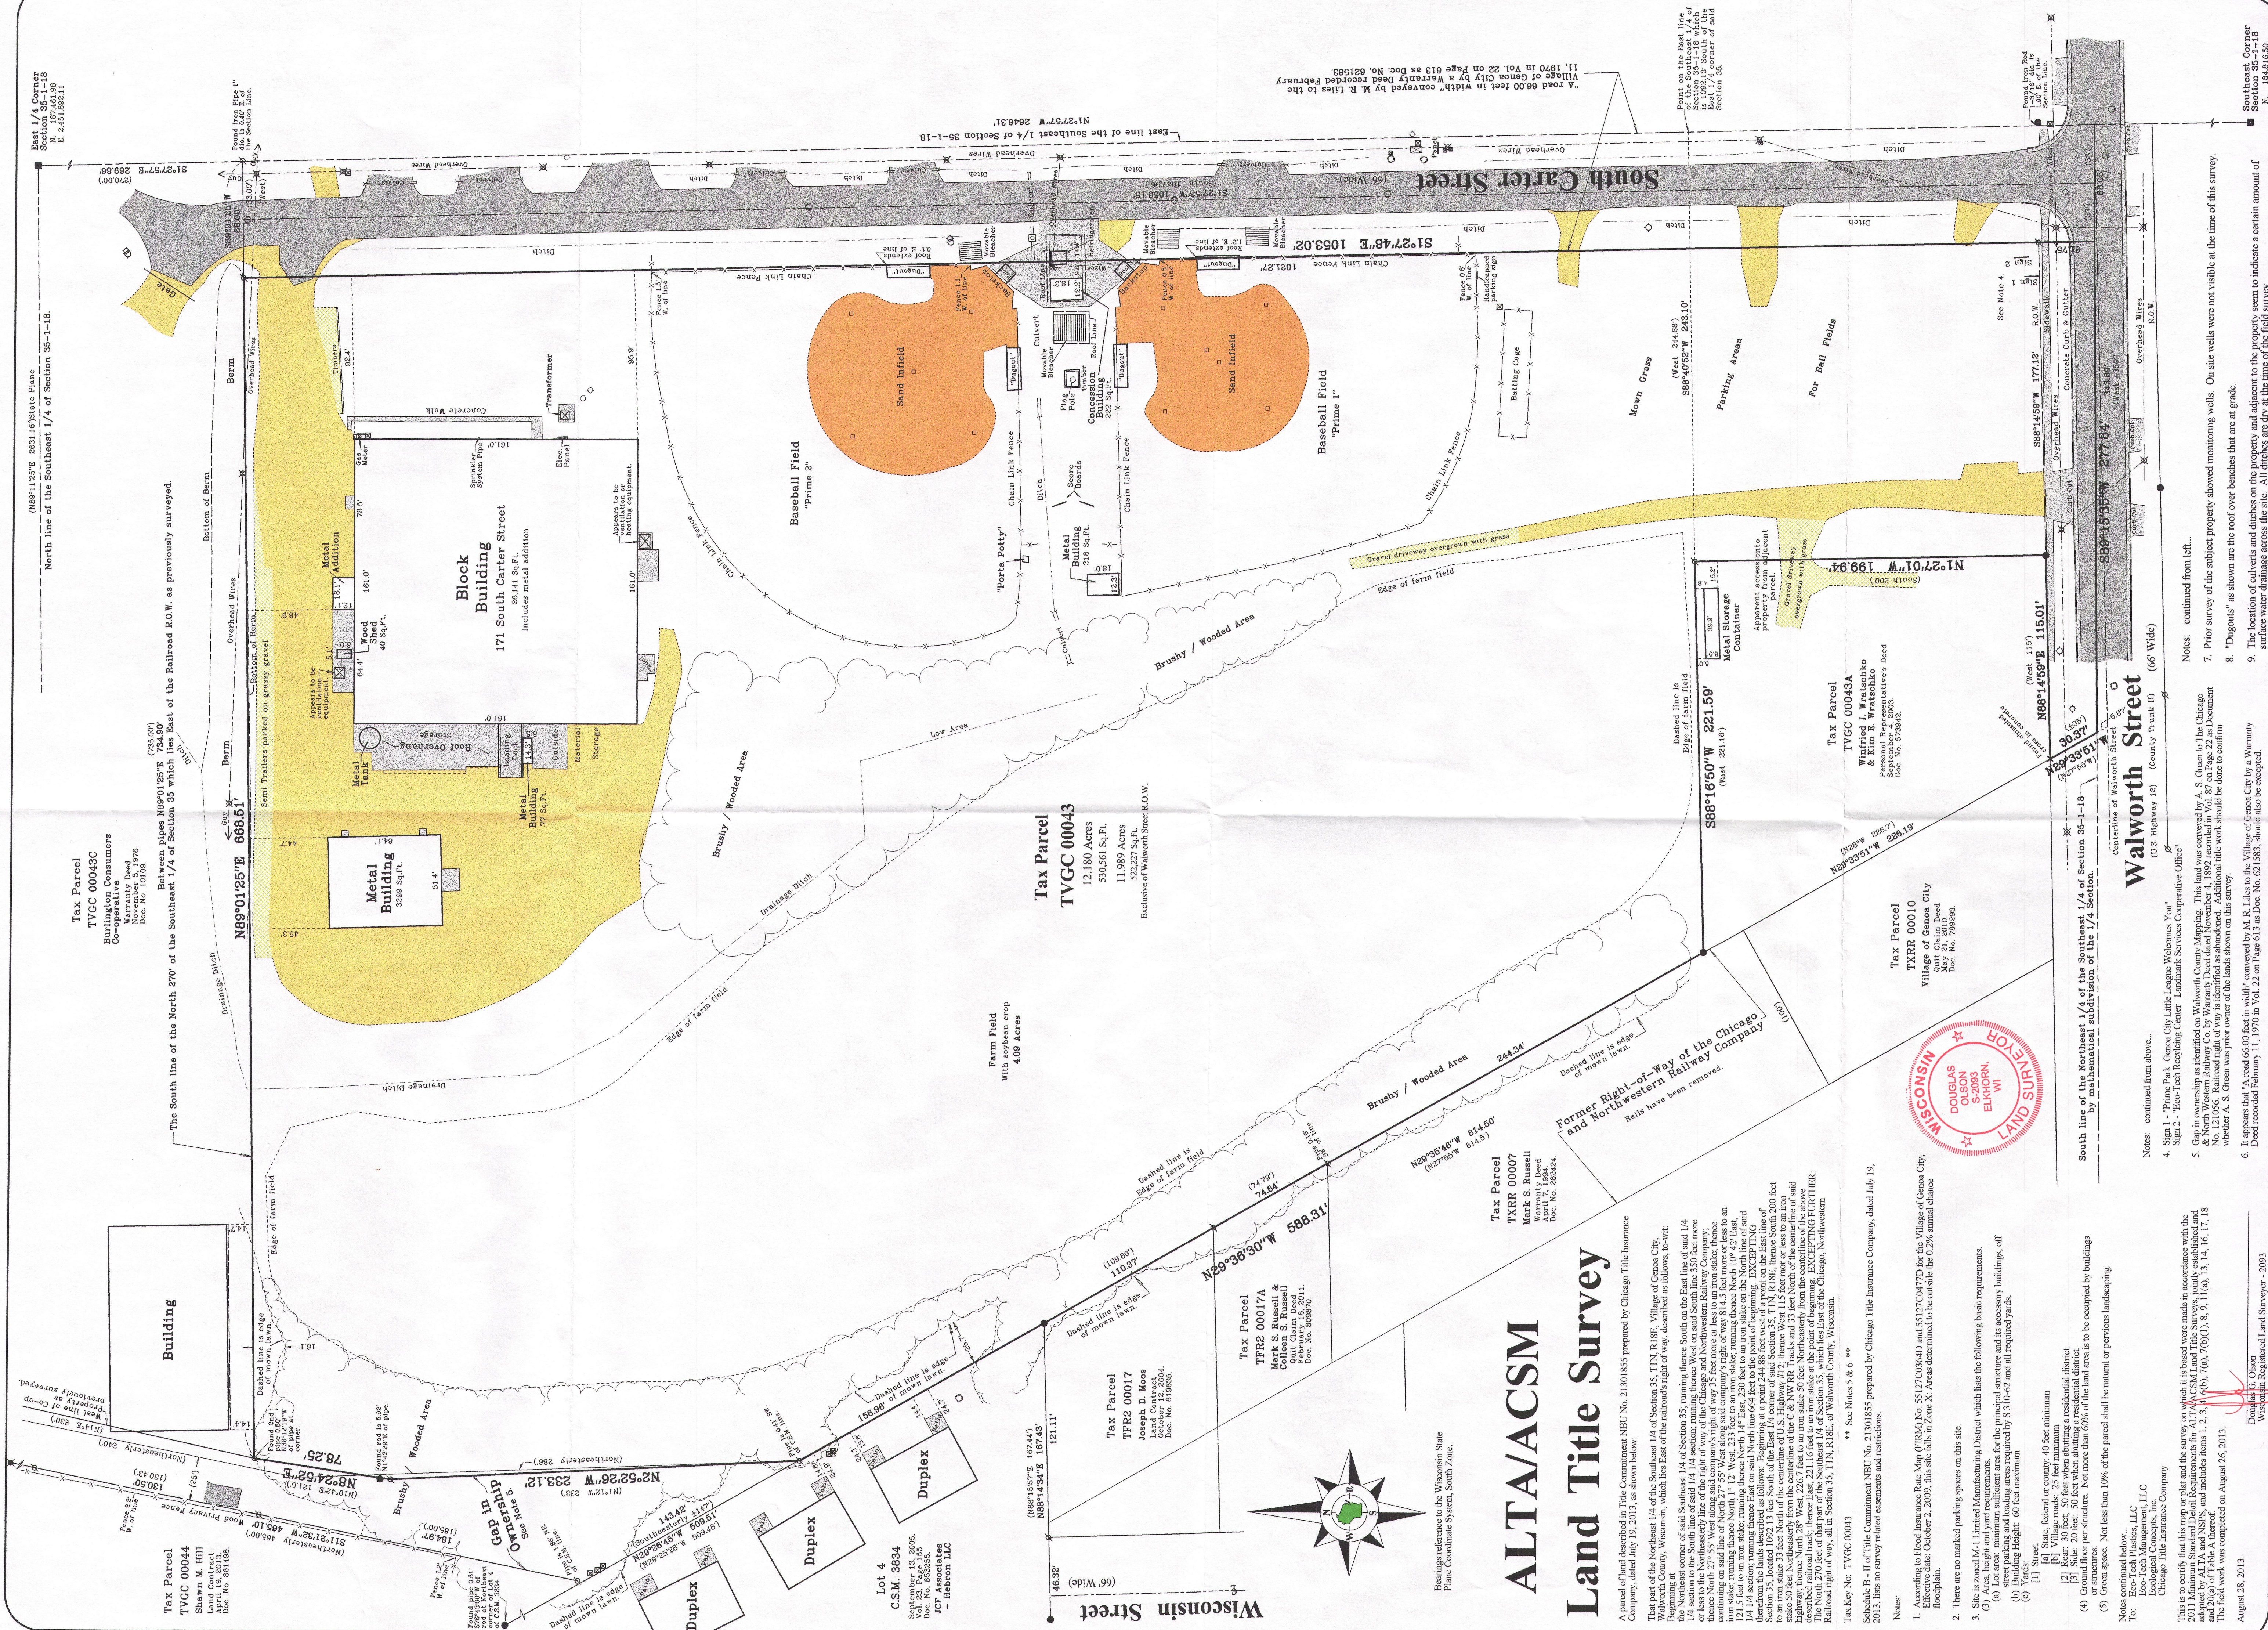

Sheet 1 of 1 Sheets Drawing Name: (1st 18-201309)-(201309) ALTA.sjg	Job Reference Number 2013.091	Legend ■ Found County Section Corner ● Found Iron Pipe 5/8" dia. unless noted ○ Found Iron Pipe 1/2" dia. unless noted ⊗ Recorded Information ⊗ Utility Pole ○ Manhole ○ Vent ○ Approximate edge of Brushy/wooded areas ▨ Apparent Surface ▨ Catch Basin ▨ Gravel Surface ▨ Sand Surface ▨ Gravel Surface partly overgrown with grass Jensen & Olson Land Surveying, LLC 45 South Wisconsin Street * P.O. Box 322 * Elkhorn, Wisconsin. 53121 Telephone: (262) 723-3434 * Facsimile: (262) 723-8044 Email: jensen.olson@elknet.net
---	--	---