


Plat of Survey

of

The South 1/2 of Lots 7 & 8 in Block 7 of Freeman's 2nd Addition to the Village of Genoa,

a subdivision located in the Northeast 1/4 of the Southeast 1/4 of Section 35, Town 1
North, Range 18 East, Village of Genoa City, Walworth County, Wisconsin.

Surveyed for: **CA Construction**
P.O. Box 112
Genoa City, Wisconsin. 53128

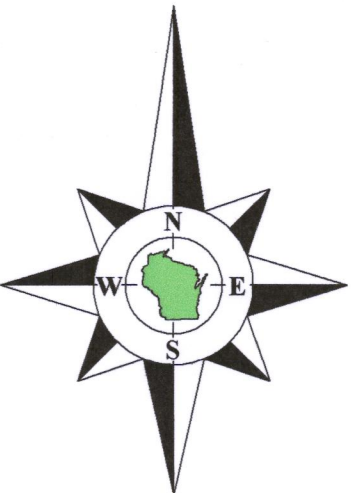

Bearings referenced to the East line of the Southeast 1/4 of Section 35-1-18,
recorded as N1°27'57"W in the Wisconsin State Plane Coordinate System,
South Zone, (NAD-27).

Coordinates are referenced to the Wisconsin State
Plane Coordinate System, South Zone, (NAD-27).


East 1/4 Corner
Section 35-1-18
N. 187,461.98
E. 2,451,892.11

recorded as (S1°27'57"E 2646.31') State Plane
S1°27'57"E 2646.31'
East line of the Southeast 1/4 of Section 35-1-18

Southeast Corner
Section 35-1-18
N. 184,816.50
E. 2,451,959.81

Survey Date: May 15, 2019.

Revisions:

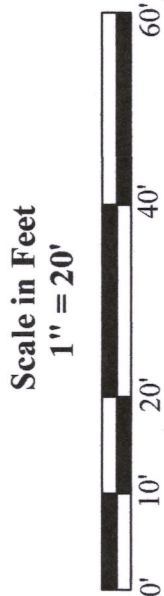



45 South Wisconsin Street | P.O. Box 322
Elkhorn, Wisconsin 53121
Telephone: (262) 723-3434
Facsimile: (262) 723-8044
Email: doug@olsonsurveying.com
Website: www.olsonsurveying.com

OLSON
LAND SURVEYING, LLC
Rural | Residential | Commercial

Legend of Symbols & Abbreviations	
Found County Section Corner	N
Found Iron Pipe, 1" dia.	S
Found Concrete Stake	E
Set Iron Pipe, 1" dia.	W
Set Concrete Stake	N
Recorded Information	S
Utility Pole	E
Watch Basin	W
Manhole	N
Asphalt Surface	S
Concrete Surface	E
Gravel Surface	W

Sheet 1 of 1 Sheets
Drawing Name:
Job Reference Number
2019.041

2019.041

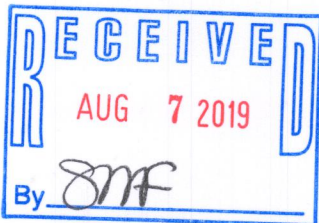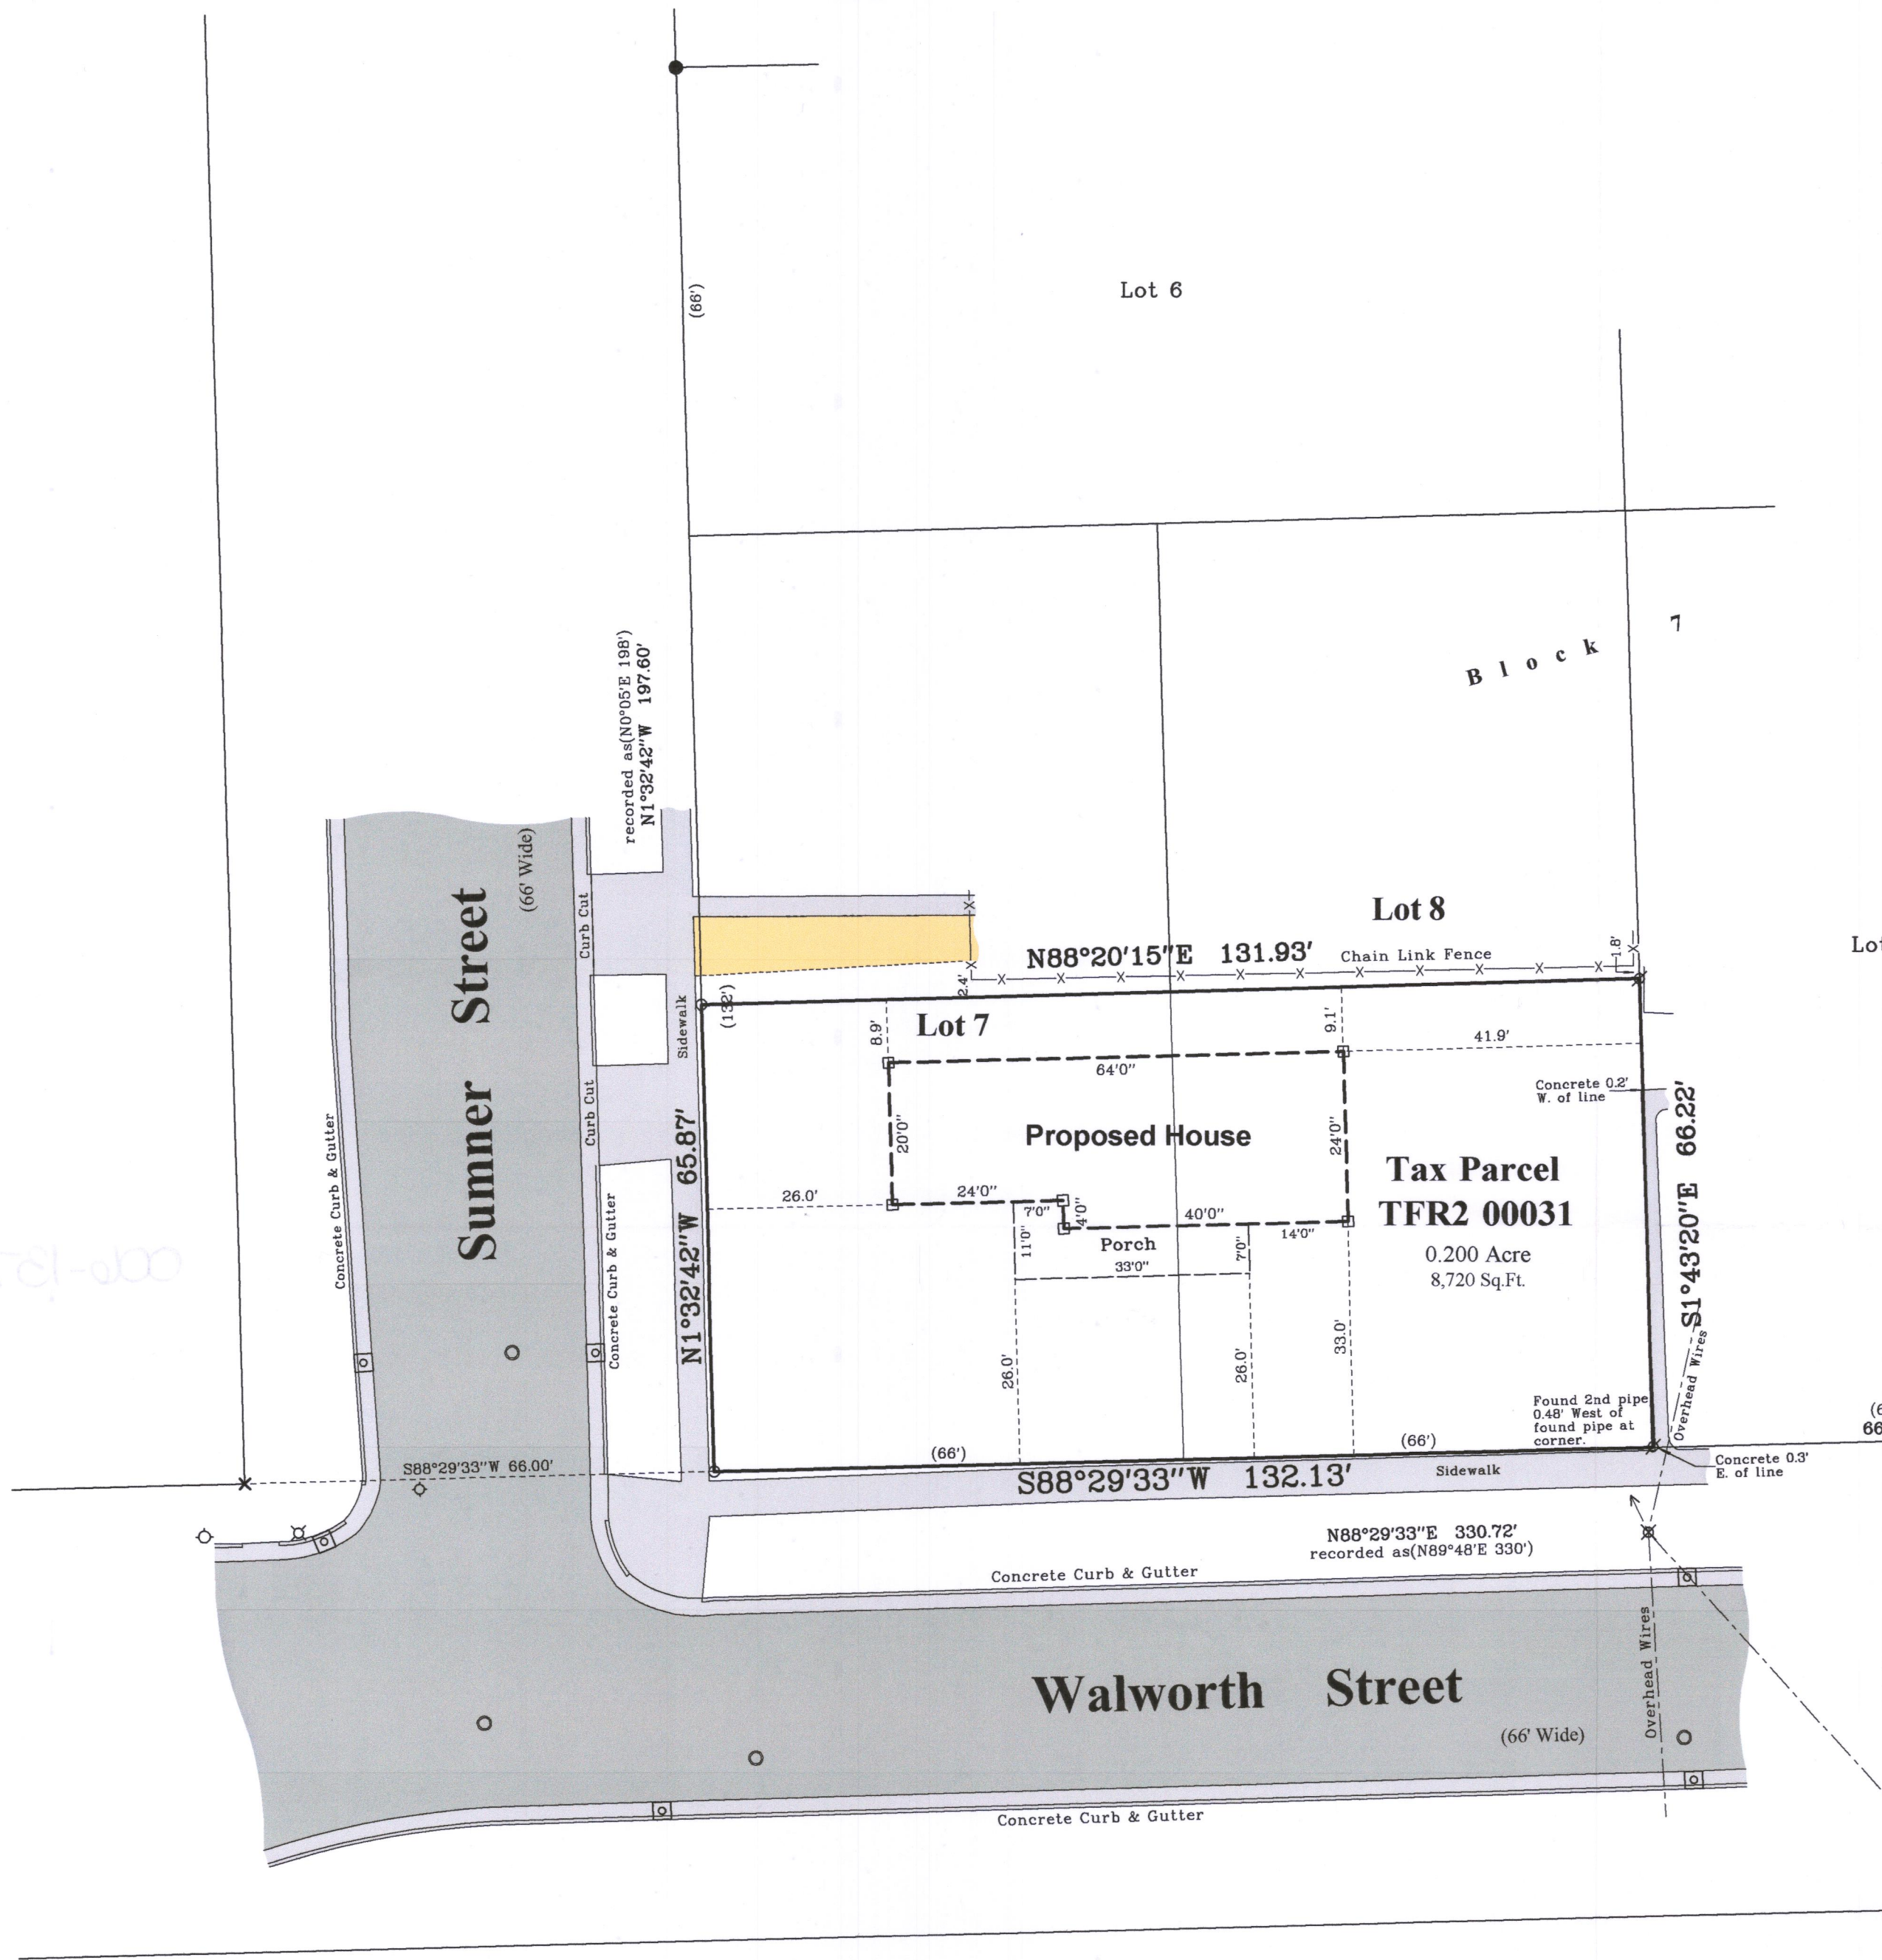

Notes:

- This Plat of Survey is not certified unless signed and sealed in red ink.
- This survey is subject to Wisconsin lien laws. This Plat of Survey is the notice of intent to file lien. Lien waiver required.
- The Survey Date shown on this Plat of Survey is the completion date of the field work.

Copyright ©2019 by Olson Land Surveying, LLC.

All rights reserved. No part of this survey plat may be reproduced or transmitted in any form by any means - graphic, electronic, or mechanical, including photocopying, tracing, or information storage and retrieval systems - without permission in writing from Douglas G. Olson, Olson Land Surveying, LLC.

I hereby certify that I have surveyed the above described property in compliance with Chapter A-E 7 of the Wisconsin Administrative Code and that the map hereon is correct to the best of my professional knowledge and belief and shows the size and location of the property, its exterior boundaries, the location and dimensions of all visible structures thereon, boundary fences, apparent easements and roadways and visible encroachments, if any.

This survey is made for the exclusive use of the present owners of the property, and also those who purchase, mortgage or guarantee title thereto, within one year from the date hereof.

Douglas G. Olson
Wisconsin Professional Land Surveyor - 2093