HOME OFFICE 109 SOUTH SPRING STREET BURLINGTON, WISCONSIN 53105 PHONE: 414-763-2682 414-763-7834

ROBERS & BOYD, INC.


CONSULTING ENGINEERS LAND SURVEYORS

BRANCH OFFICE 809 - 43RD STREET KENOSHA, WISCONSIN 53140 PHONE: 414-658-4488

PLAT OF SURVEY FOR SUBURBAN COASTAL CORP. OF

Lot 5, except the North 1/2 rod thereof, in Freeman's Addition to the Village of Genoa City, Walworth County, Wisconsin

Owner-Diane M. Pawloski and John C. Ostrander, Jr. SURVEY ADDRESS: 462 Freeman Street, Genoa City, WI

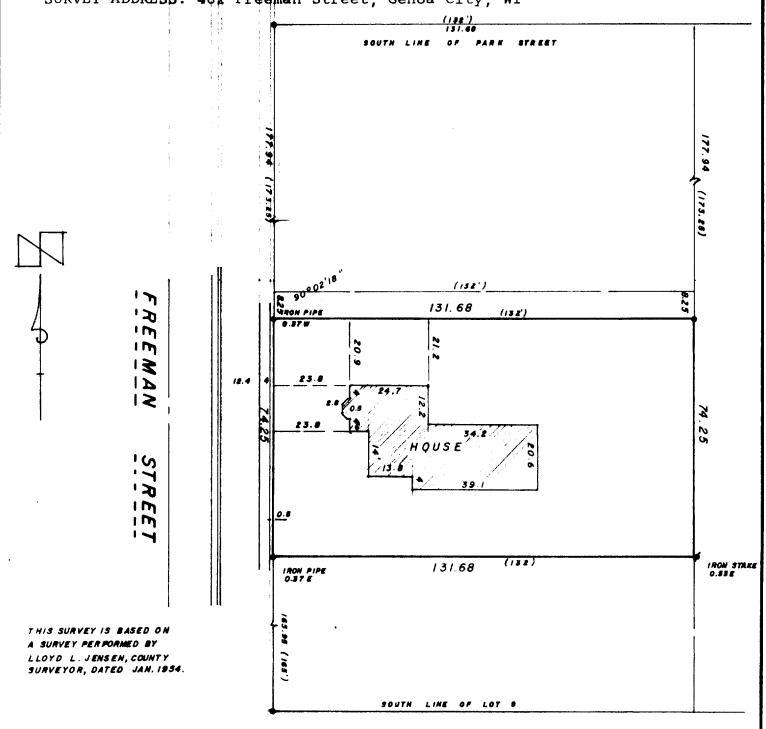

"I hereby certify that I have surveyed the above described property and that the above map is a true representation thereof and shows the size and location of the property, its exterior boundaries, the location of all visible structures and dimensions of all principal buildings thereon, boundary fences, apparent easements, roadways and visible encroachments, if any.

"This survey is made for the use of the present owners of the property, and also those who purchase, mortgage, or guarantee the title thereto within one year from date hereof."

NO MONUMENTATION HAS SEEN WAIVED IN ACCORDANCE WITH A-E 5.01(b) OF THE WISCONSIN ADMINISTRATIVE CODE.

WISCONSIN REGISTERED LAND SURVEYOR

THE THE PARTY OF T

LEGEND PK NAIL FOUND PK NAIL SET FOUND IRON PIPE -/- V4" FOUND IRON STAKE- / SET INON PIPE - / FOUND BRASS CAPPED MONUMENT FOUND CONCRETE MONUMENT FENCE RECORDED AS EXISTING GROUND ELEVATION

SCALE-1" = 30'

7-10-81

DATE

DRAWN BY . KFT FIELD WORK BY KTT, g ja

JOB NUMBER

K&E

81101