


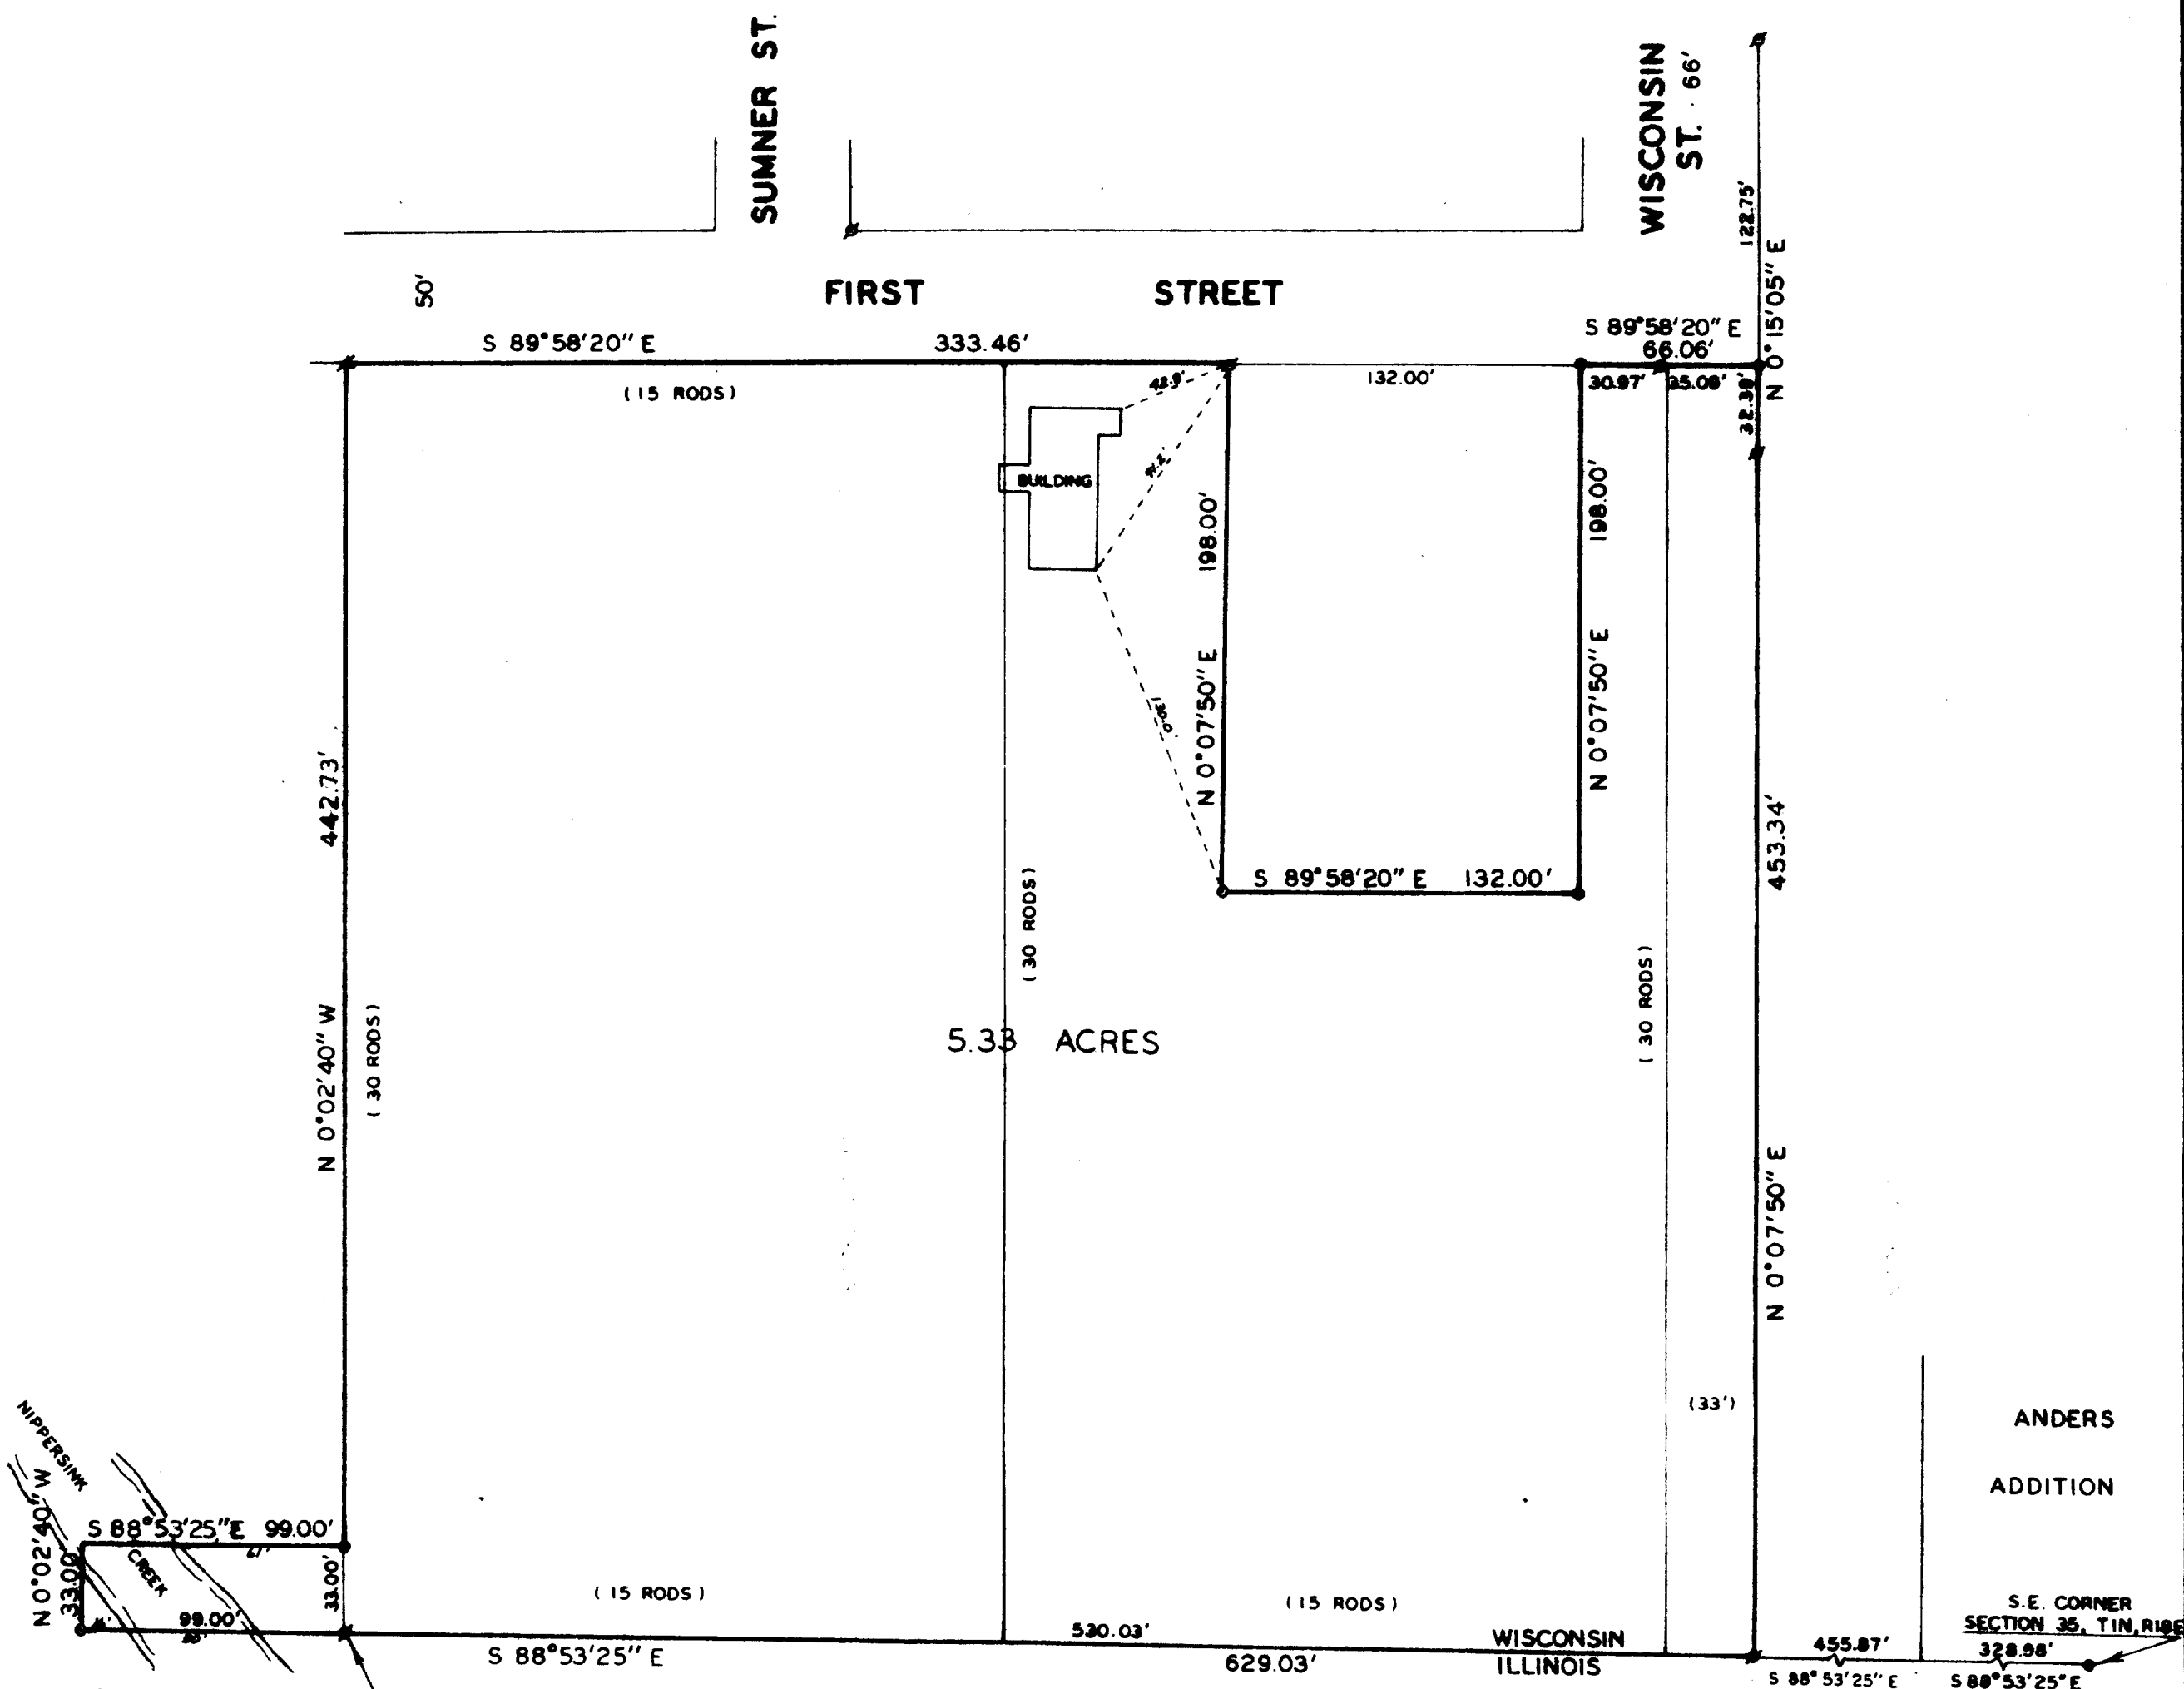

S.W. CORNER OF S.E. 1/4
OF S.E. 1/4 OF SEC. 35,
T1N, R18E
FOUND MONUMENT 2.15' SOUTH
OF CORNER

PLAT OF SURVEY OF

A PARCEL OF LAND LOCATED IN THE SOUTHEAST 1/4
OF SECTION 35, TOWN 1 NORTH, RANGE 18 EAST,
VILLAGE OF GENOA CITY, WALWORTH COUNTY,
WISCONSIN.

OWNER: VILLAGE OF GENOA CITY
GENOA CITY, WI 53128

ORDERED BY: BAXTER & WOODMAN
8678 RIDGE FIELD ROAD
CHRYSTAL LAKE, IL 60014

NOTE: BEARINGS TIED TO THE SUBDIVISION PLAT OF ANDERS ADDITION.



SCALE - 1"=60'

- LEGEND
- o - IRON PIPE FOUND
 - o - IRON PIPE PLACED
 - x - IRON PIPE FOUND
 - - CONCRETE MONUMENT FOUND
 - () - RECORDED AS



KOLB LAND CONSULTING, INC.
LAKE GENEVA, WISCONSIN

I, HAROLD H. KOLB, DO HEREBY CERTIFY
THAT I HAVE SURVEYED THE PROPERTY
HEREON DESCRIBED ACCORDING TO THE
OFFICIAL RECORDS, AND THAT THE PLAT
HEREON IS A CORRECT REPRESENTATION
OF THE LOT LINES TO THE BEST OF MY
KNOWLEDGE AND BELIEF.

Harold H. Kolb
HAROLD H. KOLB
WISCONSIN REGISTERED LAND SURVEYOR, S-187

DATE APRIL 29, 1983

TVGC 80-52-075

11-87

6-149