



ABELL  
SURVEYING & MAPPING  
DELAVER, WISCONSIN 53115  
414-728-6737

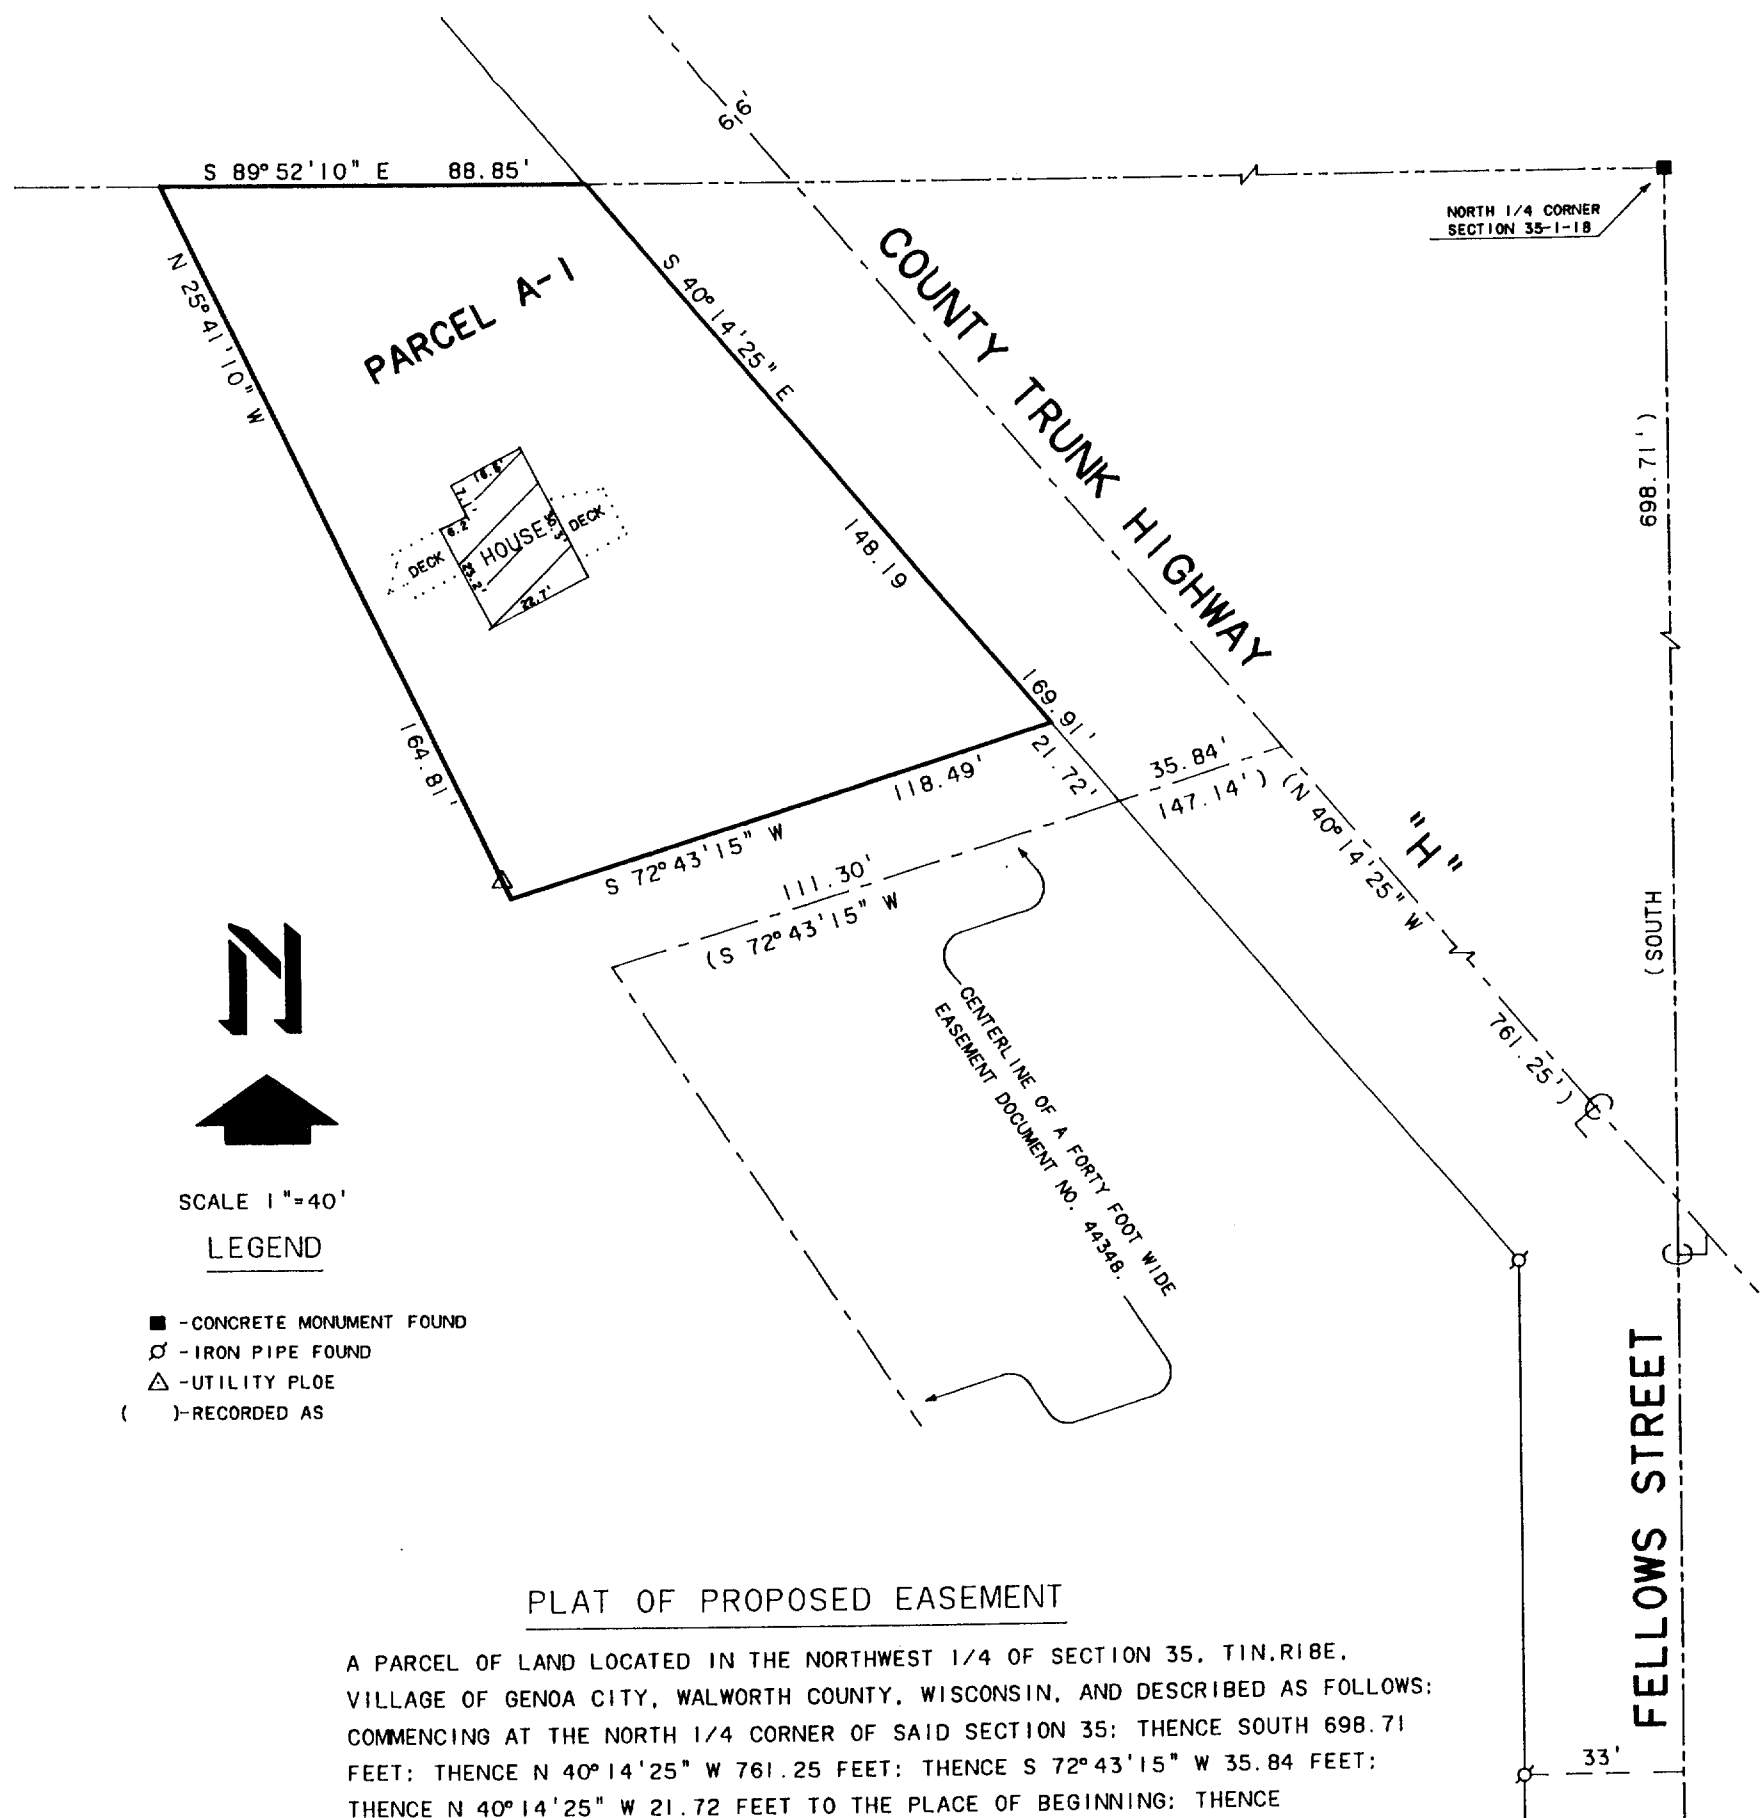

ORDERED BY: LEON DURROS  
P.O. BOX 707  
GENOA CITY, WI. 53128

NOTE: BEARINGS ARE REFERENCED TO  
EXISTING SURVEY RECORDS.

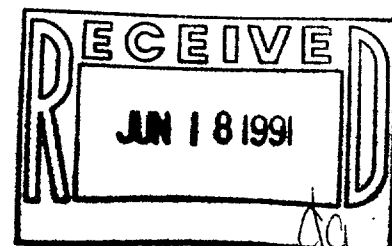

David F. Abell  
DAVID F. ABELL  
WISCONSIN REGISTERED LAND SURVEYOR, S-1596

January 30, 1991  
DATE

JOB NUMBER - 91008

206-267

TVCC 00004B