
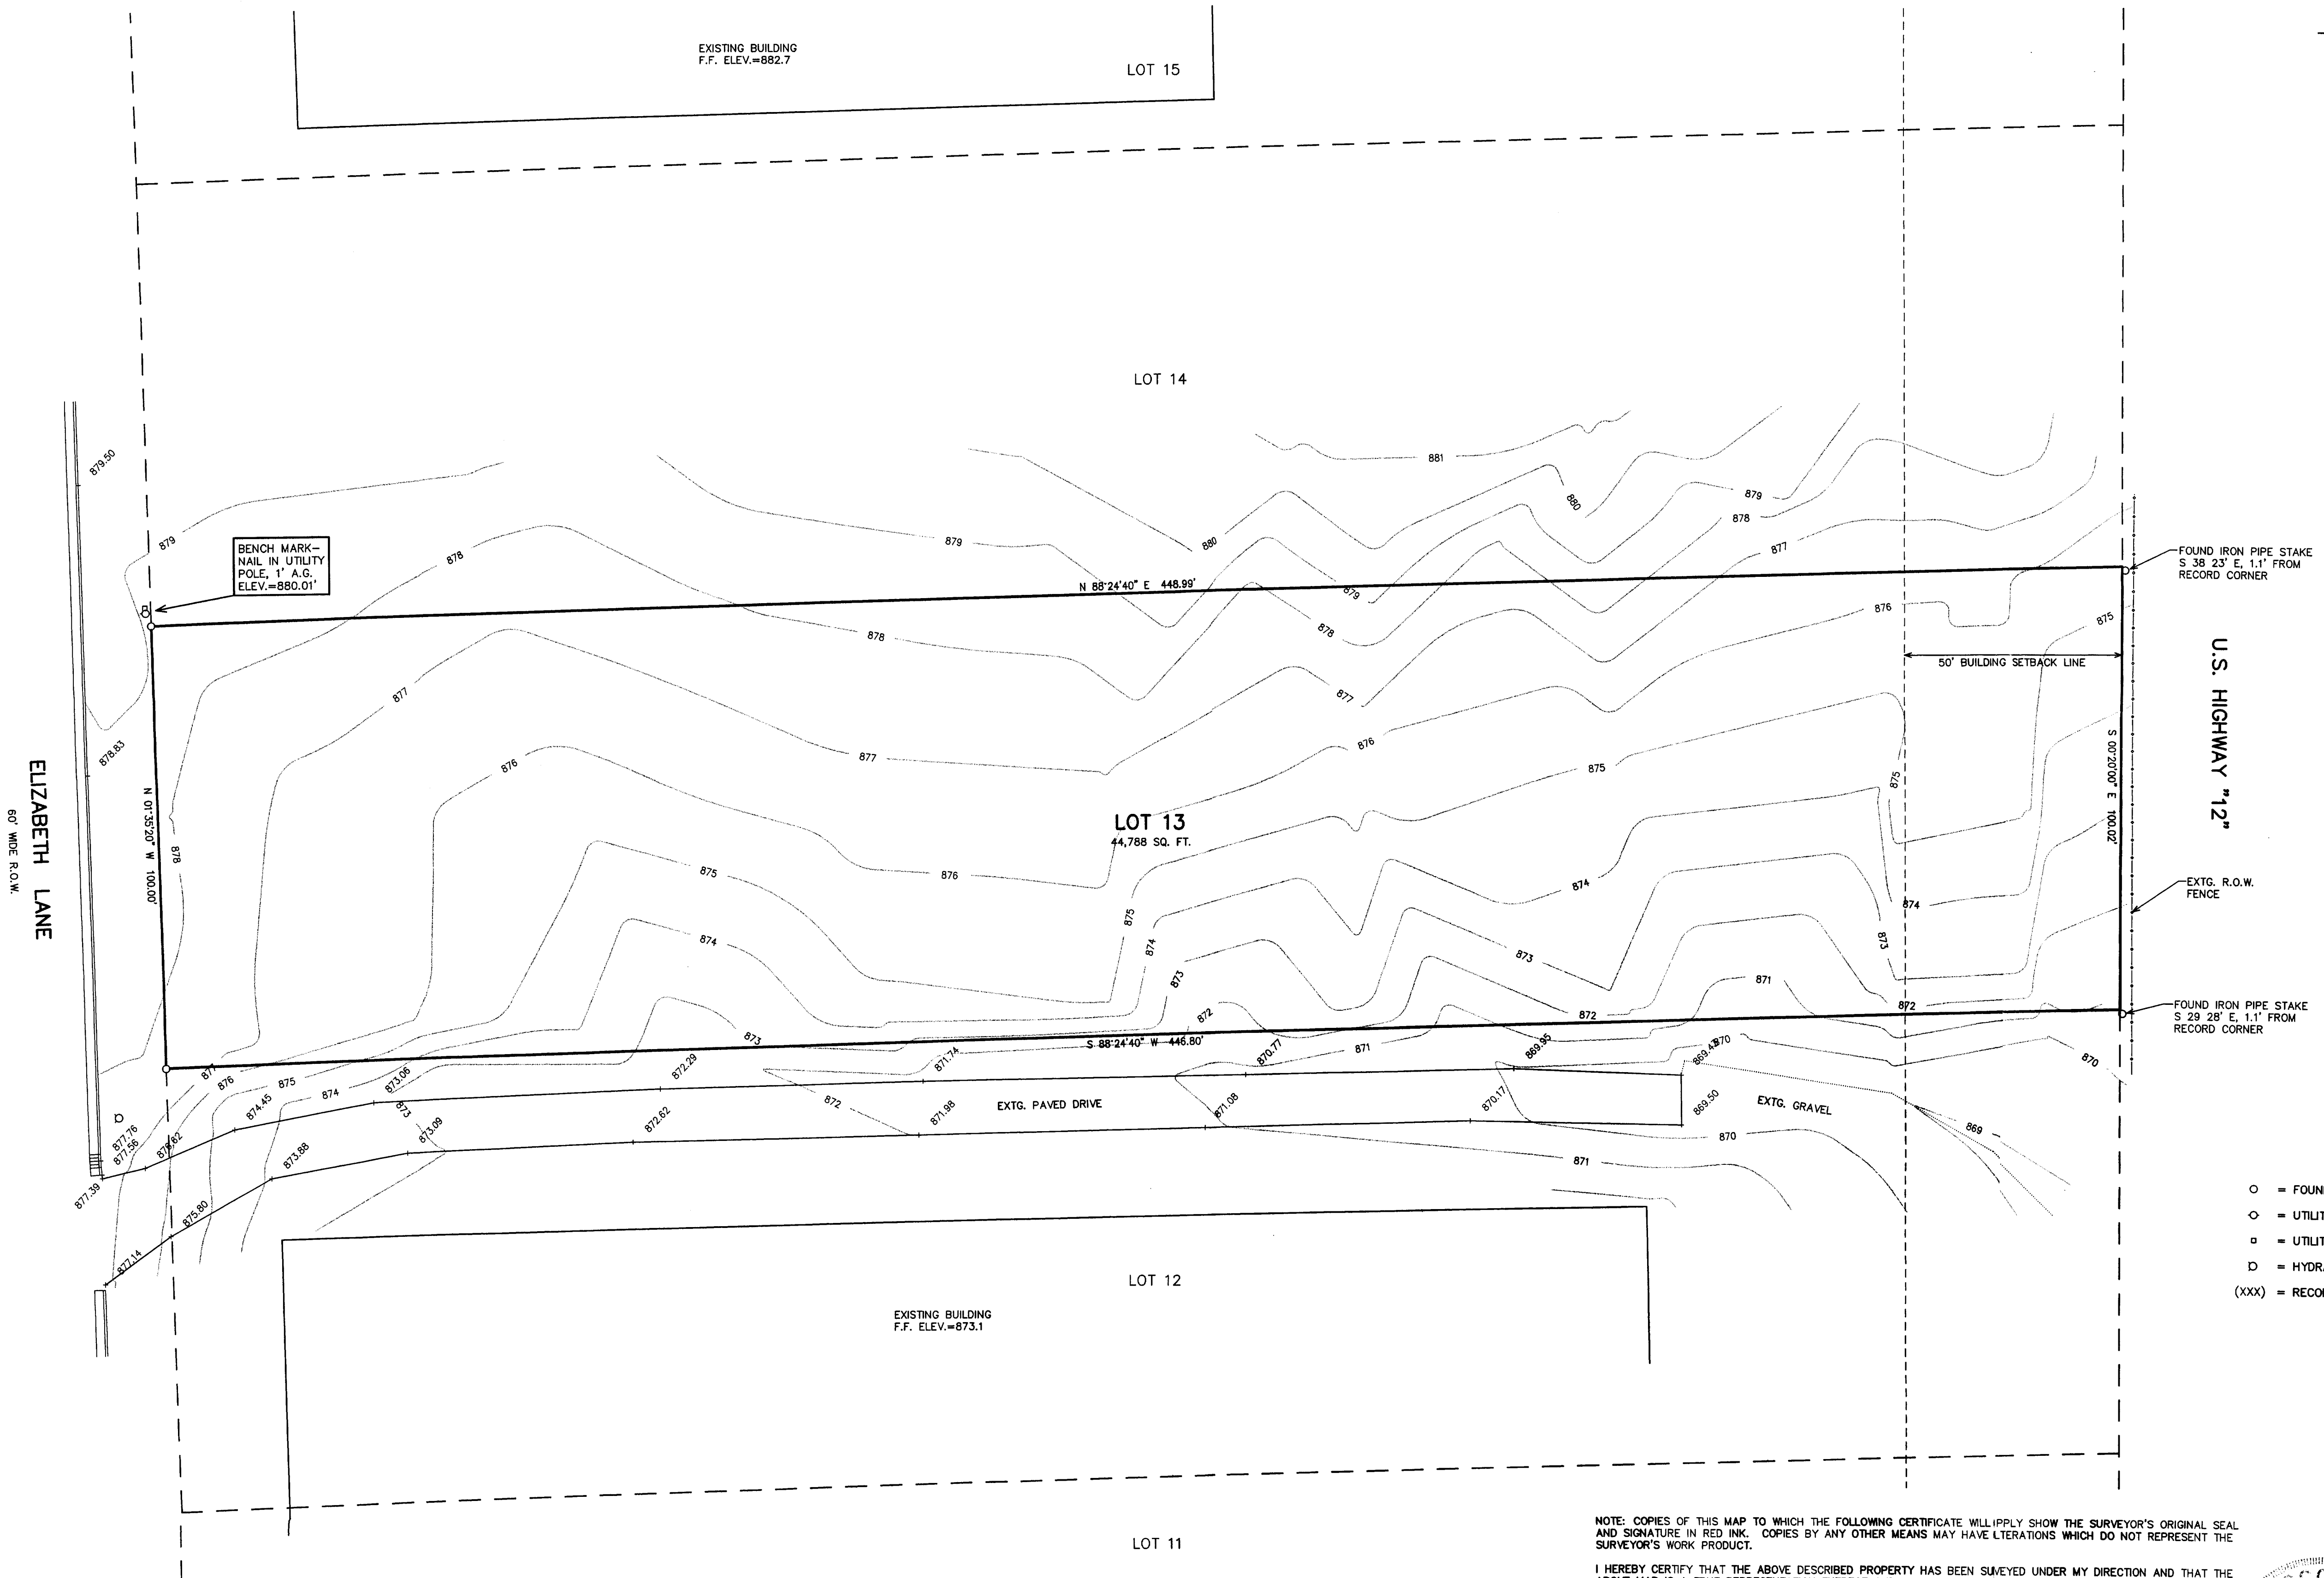


PLAT OF SURVEY & TOPOGRAPHIC MAPPING

LOT 13 OF HORNSBY BUSINESS PARK

LOCATED IN THE SOUTHWEST 1/4 OF SECTION 36, TOWN 1 NORTH, RANGE
18 EAST, VILLAGE OF GENOA CITY, WALWORTH COUNTY, WISCONSIN

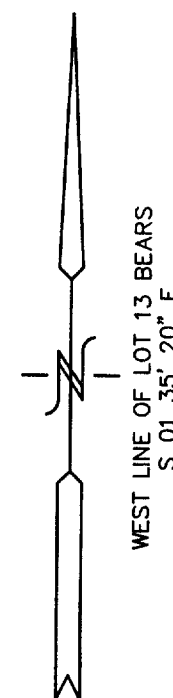

ELIZABETH LANE
60' WIDE R.O.W.

U.S. HIGHWAY "12"


- LEGEND
- = FOUND IRON PIPE STAKE
 - = UTILITY POLE LOCATED
 - = UTILITY CONTROL BOX LOCATED
 - D = HYDRANT LOCATED
 - (XXX) = RECORDED AS

NOTE: COPIES OF THIS MAP TO WHICH THE FOLLOWING CERTIFICATE WILL APPLY SHOW THE SURVEYOR'S ORIGINAL SEAL AND SIGNATURE IN RED INK. COPIES BY ANY OTHER MEANS MAY HAVE ALTERATIONS WHICH DO NOT REPRESENT THE SURVEYOR'S WORK PRODUCT.

I HEREBY CERTIFY THAT THE ABOVE DESCRIBED PROPERTY HAS BEEN SURVEYED UNDER MY DIRECTION AND THAT THE ABOVE MAP IS A TRUE REPRESENTATION THEREOF AND SHOWS THE SIZE AND LOCATION OF THE PROPERTY AND ITS EXTERIOR BOUNDARIES. THIS SURVEY IS MADE FOR THE USE OF THE PRESENT OWNERS OF THE PROPERTY, AND ALSO THOSE WHO PURCHASE, MORTGAGE, OR GUARANTEE THE TITLE THERE TO WITHIN ONE YEAR FROM THE DATE HEREOF.


DATED: 7-26-99

Peter S. Gordon
PETER S. GORDON R.L.S. 2101

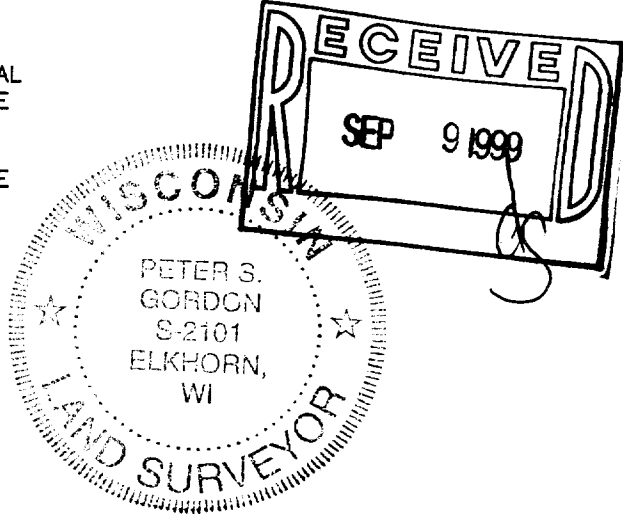

THBP-13

006-667

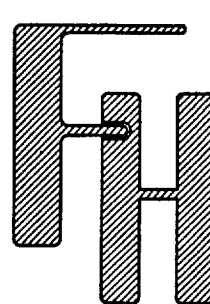

PLAT OF SURVEY
&
TOPOGRAPHIC MAPPING

WORK ORDERED BY -
MARY WALLER
501 N. FREEMAN STREET
GENOA CITY, WI. 53128

FARRIS, HANSEN & ASSOCIATES, INC.
Engineering, Architecture, Surveying
7 Ridgway Court P.O. Box 437
ELKHORN, WISCONSIN 53121
Office: (414) 723-2098
Fax: (414) 723-5886

REVISIONS

PROJECT NO.
5339
DATE
07/26/99
SHEET NO.
1 OF 1