026147 026147S1.D**WG**


DEGEN - FOAT SURVEYING

100 SOUTH SECOND STREET
WATERFORD, WISCONSIN
(262)534-5404 (FAX)534-2022

PLAT OF SURVEY

LOT 4 OF WALWORTH COUNTY CERTIFIED SURVEY MAP NO. 2099, A REDIVISION OF LOT 2 AND PART OF LOT 1 OF WALWORTH COUNTY CERTIFIED SURVEY MAP NO. 1732, TOGETHER WITH VACATED GROVE STREET, LOCATED IN THE SOUTHEAST 1/4 OF THE SOUTHEAST 1/4 OF SECTION 35, TOWN 1 NORTH, RANGE 18 EAST OF THE FOURTH PRINCIPAL MERIDIAN, VILLAGE CF GENOA CITY, WALWORTH COUNTY, WISCONSIN.

PREPARED FOR: S & E DEVELOPMENT, LLC 12523 RICHMOND, ROAD TWIN LAKES, WI 53181

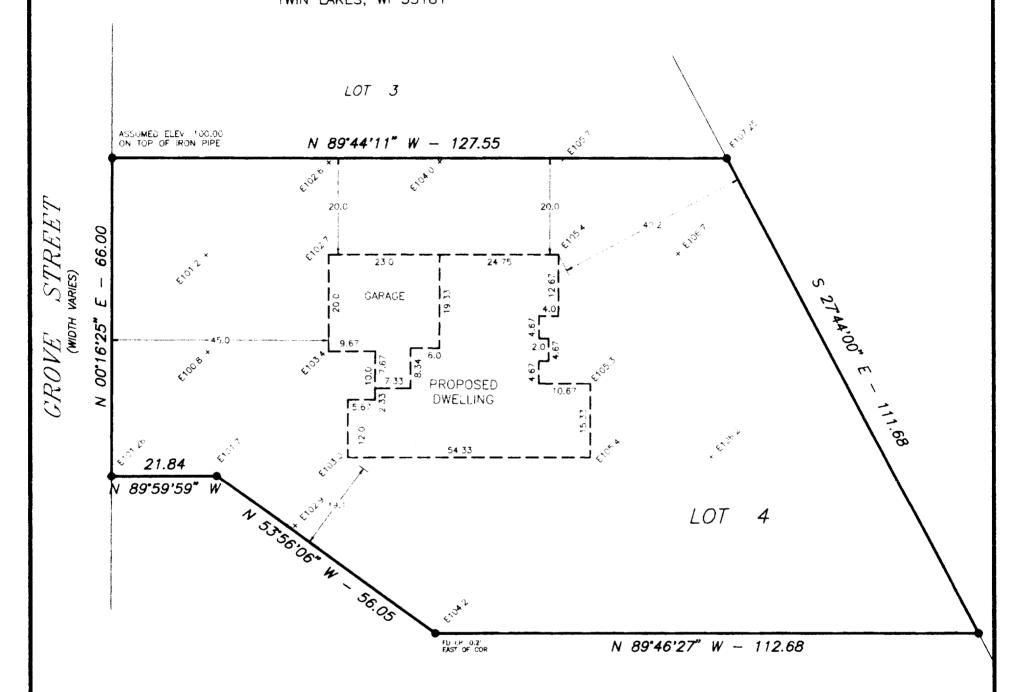


NOTE: OWNER/CONTRACTOR TO FIELD VERIFY ALL BUILDING DIMENSIONS PRIOR TO EXCAVATION

EXCAVATOR TO EXPOSE SEWER LATERAL TO INSURE GRAVITY FLOW FROM BASEMENT


LEGEND

FOUND TRON TIPE
 SET TRON PIPE
 RELORDED AS

E = ELEVATIONS BASED ON ASSUMED DATUM

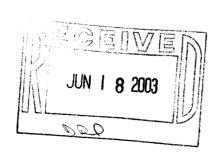

SCALE: 1" = 20"

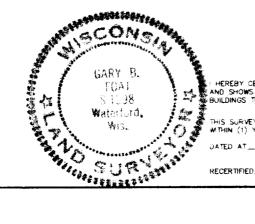

I HEREBY CERTIFY THAT I HAVE SURVEYED THE ABOVE DESCRIBED PROPERTY AND THE ABOVE MAP IS A TRUE REPRESENTATION THEREOF AND SHOWS THE SIZE AND LOCATION OF THE PROPERTY THE LOCATION OF ALL VISIBLE STRUCTURES AND DIMENSIONS OF ALL PRINCIPAL BUILDINGS THEREON, BOUNDARY FENCES, APPARENT EASEMENTS, ROADWAY AND VISIBLE ENCROACHMENTS, IF ANY

THIS SURVEY IS MADE FOR THE PRESENT DWNERS OF THE FRAMERY AND ALSO THUSE WHO FURTHASE OR GUARANTEE THE TITLE THERETO WITHIN (1) YEAR FROM THE DATE HEREOF

DATED AT WATERFORD

TH DAY OF MAY 12 12