


HAROLD H. KOLB
REGISTERED PROFESSIONAL LAND SURVEYOR
LAKE GENEVA, WISCONSIN

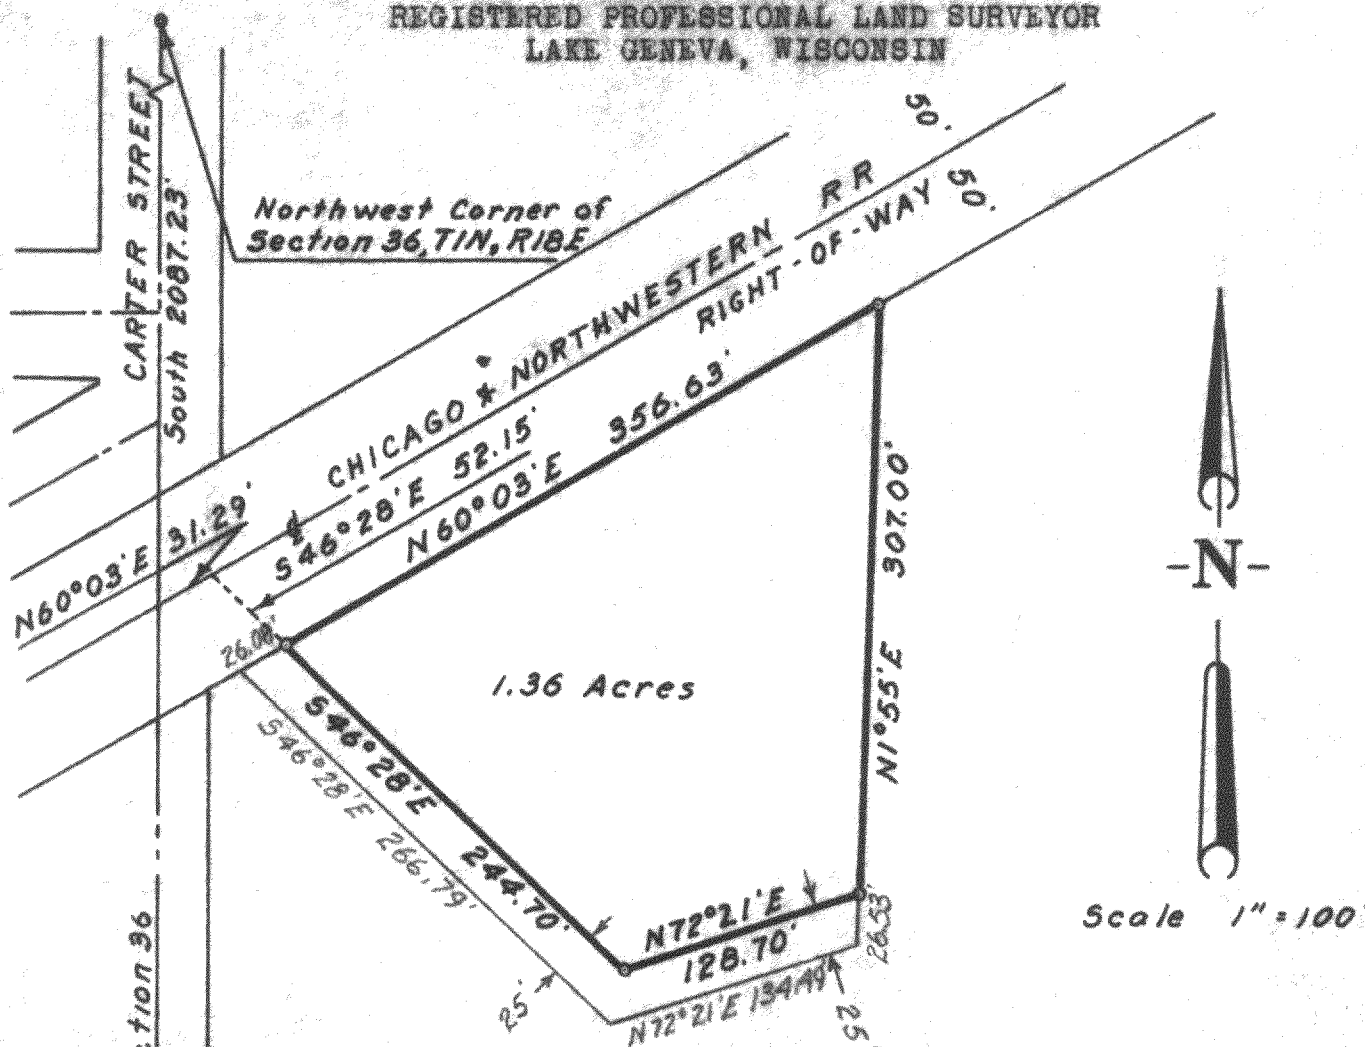

PLAT OF SURVEY OF

A parcel of land located in the Southwest 1/4 of the Northwest 1/4 of Section 36, T 1 N, R 18 E, Village of Genoa City, Walworth County, Wisconsin and described as follows; to-wit: Commencing at the Northwest corner of said Section 36; thence South 2087.23 feet; thence N 60°03' E 31.29 feet; thence S 46°28' E 52.15 feet to the place of beginning; thence continue S 46°28' E 244.70 feet; thence N 72°21' E 128.70 feet; thence N 1°55' E 307.00 feet; thence S 60°03' W 356.63 feet to the place of beginning. Also a Right of Way, 25 feet in width, to provide ingress and egress, over the following described parcel: Beginning at the above place of beginning; thence S 46°28' E 244.70 feet; thence N 72°21' E 128.70 feet; thence S 1°55' W 26.53 feet; thence S 72°21' W 134.49 feet; thence N 46°28' W 266.79 feet; thence N 60°03' E 26.08 feet to the place of beginning.

Date- April 16, 1963

Harold H. Kolb

Harold H. Kolb, Wisconsin Surveyor, S-187

- - Conc. Monument Found
- o - Iron Pipe Placed

60-34