


# HAROLD E. KOLB

**REGISTERED PROFESSIONAL LAND SURVEYOR  
LAKE GENEVA, WISCONSIN**

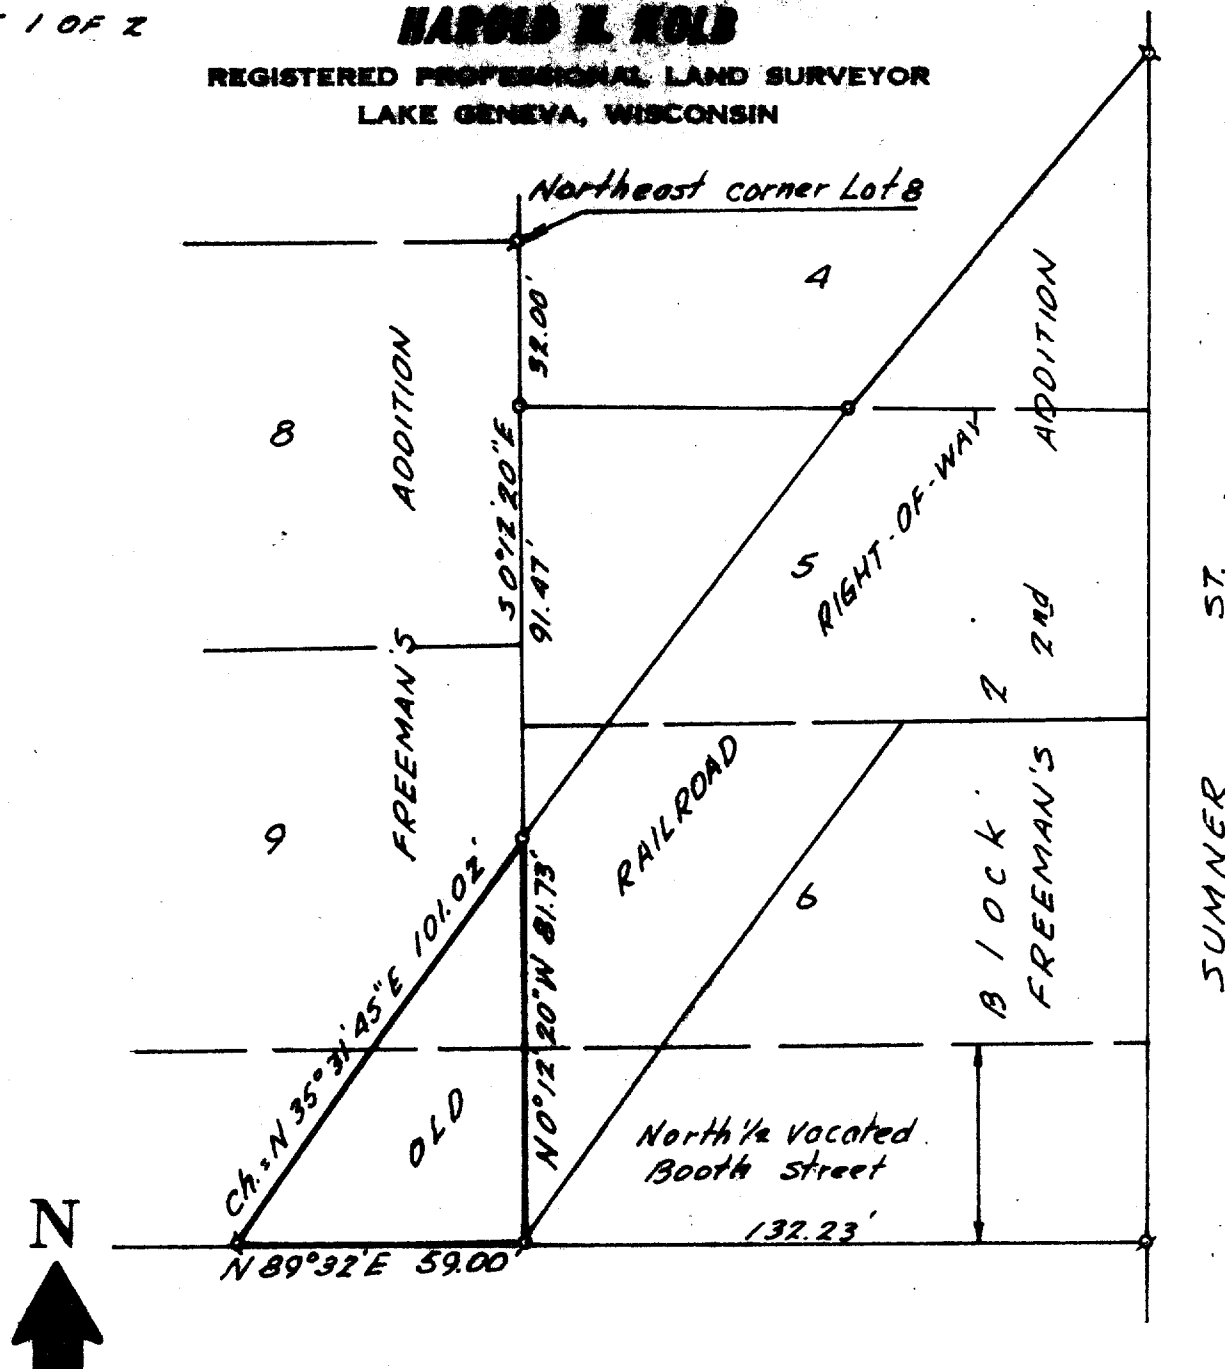


N

SCALE-1"=40'

## LEGEND

- φ - IRON PIPE FOUND  
 O - IRON PIPE PLACED  
 ● - CONCRETE MONUMENT  
 X - SPIKE

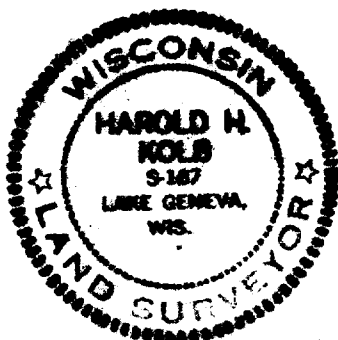

**I, HAROLD H. KOLB, DO HEREBY CERTIFY THAT I HAVE SURVEYED THE PROPERTY HEREON DESCRIBED ACCORDING TO THE OFFICIAL RECORDS, AND THAT THE PLAT HEREON IS A CORRECT REPRESENTATION OF THE LOT LINES.**

Harold W. Kolb

HAROLD H. KOLB  
WISCONSIN REGISTERED LAND SURVEYOR, S-187  
DATE OCT. 3, 1972

TFR-9

~~TR 2-7~~

6-211

# HAROLD H. KOLB

REGISTERED PROFESSIONAL LAND SURVEYOR

415 BROAD STREET

PROFESSIONAL BLDG.

PHONE 414-248-3697

LAKE GENEVA, WISCONSIN 53147

## DESCRIPTION OF

A parcel of land being part of Lot 9, Freeman's Addition and the North  $\frac{1}{2}$  of vacated Booth Street, Village of Genoa City, Walworth County, Wisconsin described as follows:  
Commencing at the Northeast corner of Lot 8 of said Freemans Addition; thence S  $0^{\circ} 12' 20''$  E 123.47 feet along the East line of said Lots 8 and 9 to the Westerly right-of-way line of an abandoned railroad and the place of beginning; thence continue S  $0^{\circ} 12' 20''$  E 81.73 feet to the center line of vacated Booth Street; thence S  $89^{\circ} 32' W$  59.00 feet along said centerline to the Westerly line of said railroad; thence along the arc of a curve to the right, the radius being 2691.40 feet and the chord bearing N  $35^{\circ} 31' 45''$  E 101.02 feet to the East line of said Lot 9 and the place of beginning.

NOTE: Bearings are assumed.

Harold H. Kolb

Harold H. Kolb

Wisconsin Registered Land Surveyor, S-187

Date Oct. 3, 1972

6-41