


LOCATED IN ALL 1/4'S OF THE SW 1/4
SECTION 25, TOWN 1 NORTH, RANGE 18 EAST,
VILLAGE OF GENOA CITY, WALWORTH COUNTY, WISCONSIN

● = FOUND IRON REBAR STAKE
 (xxx.x) = PROPOSED TOP OF CURB ELEVATION

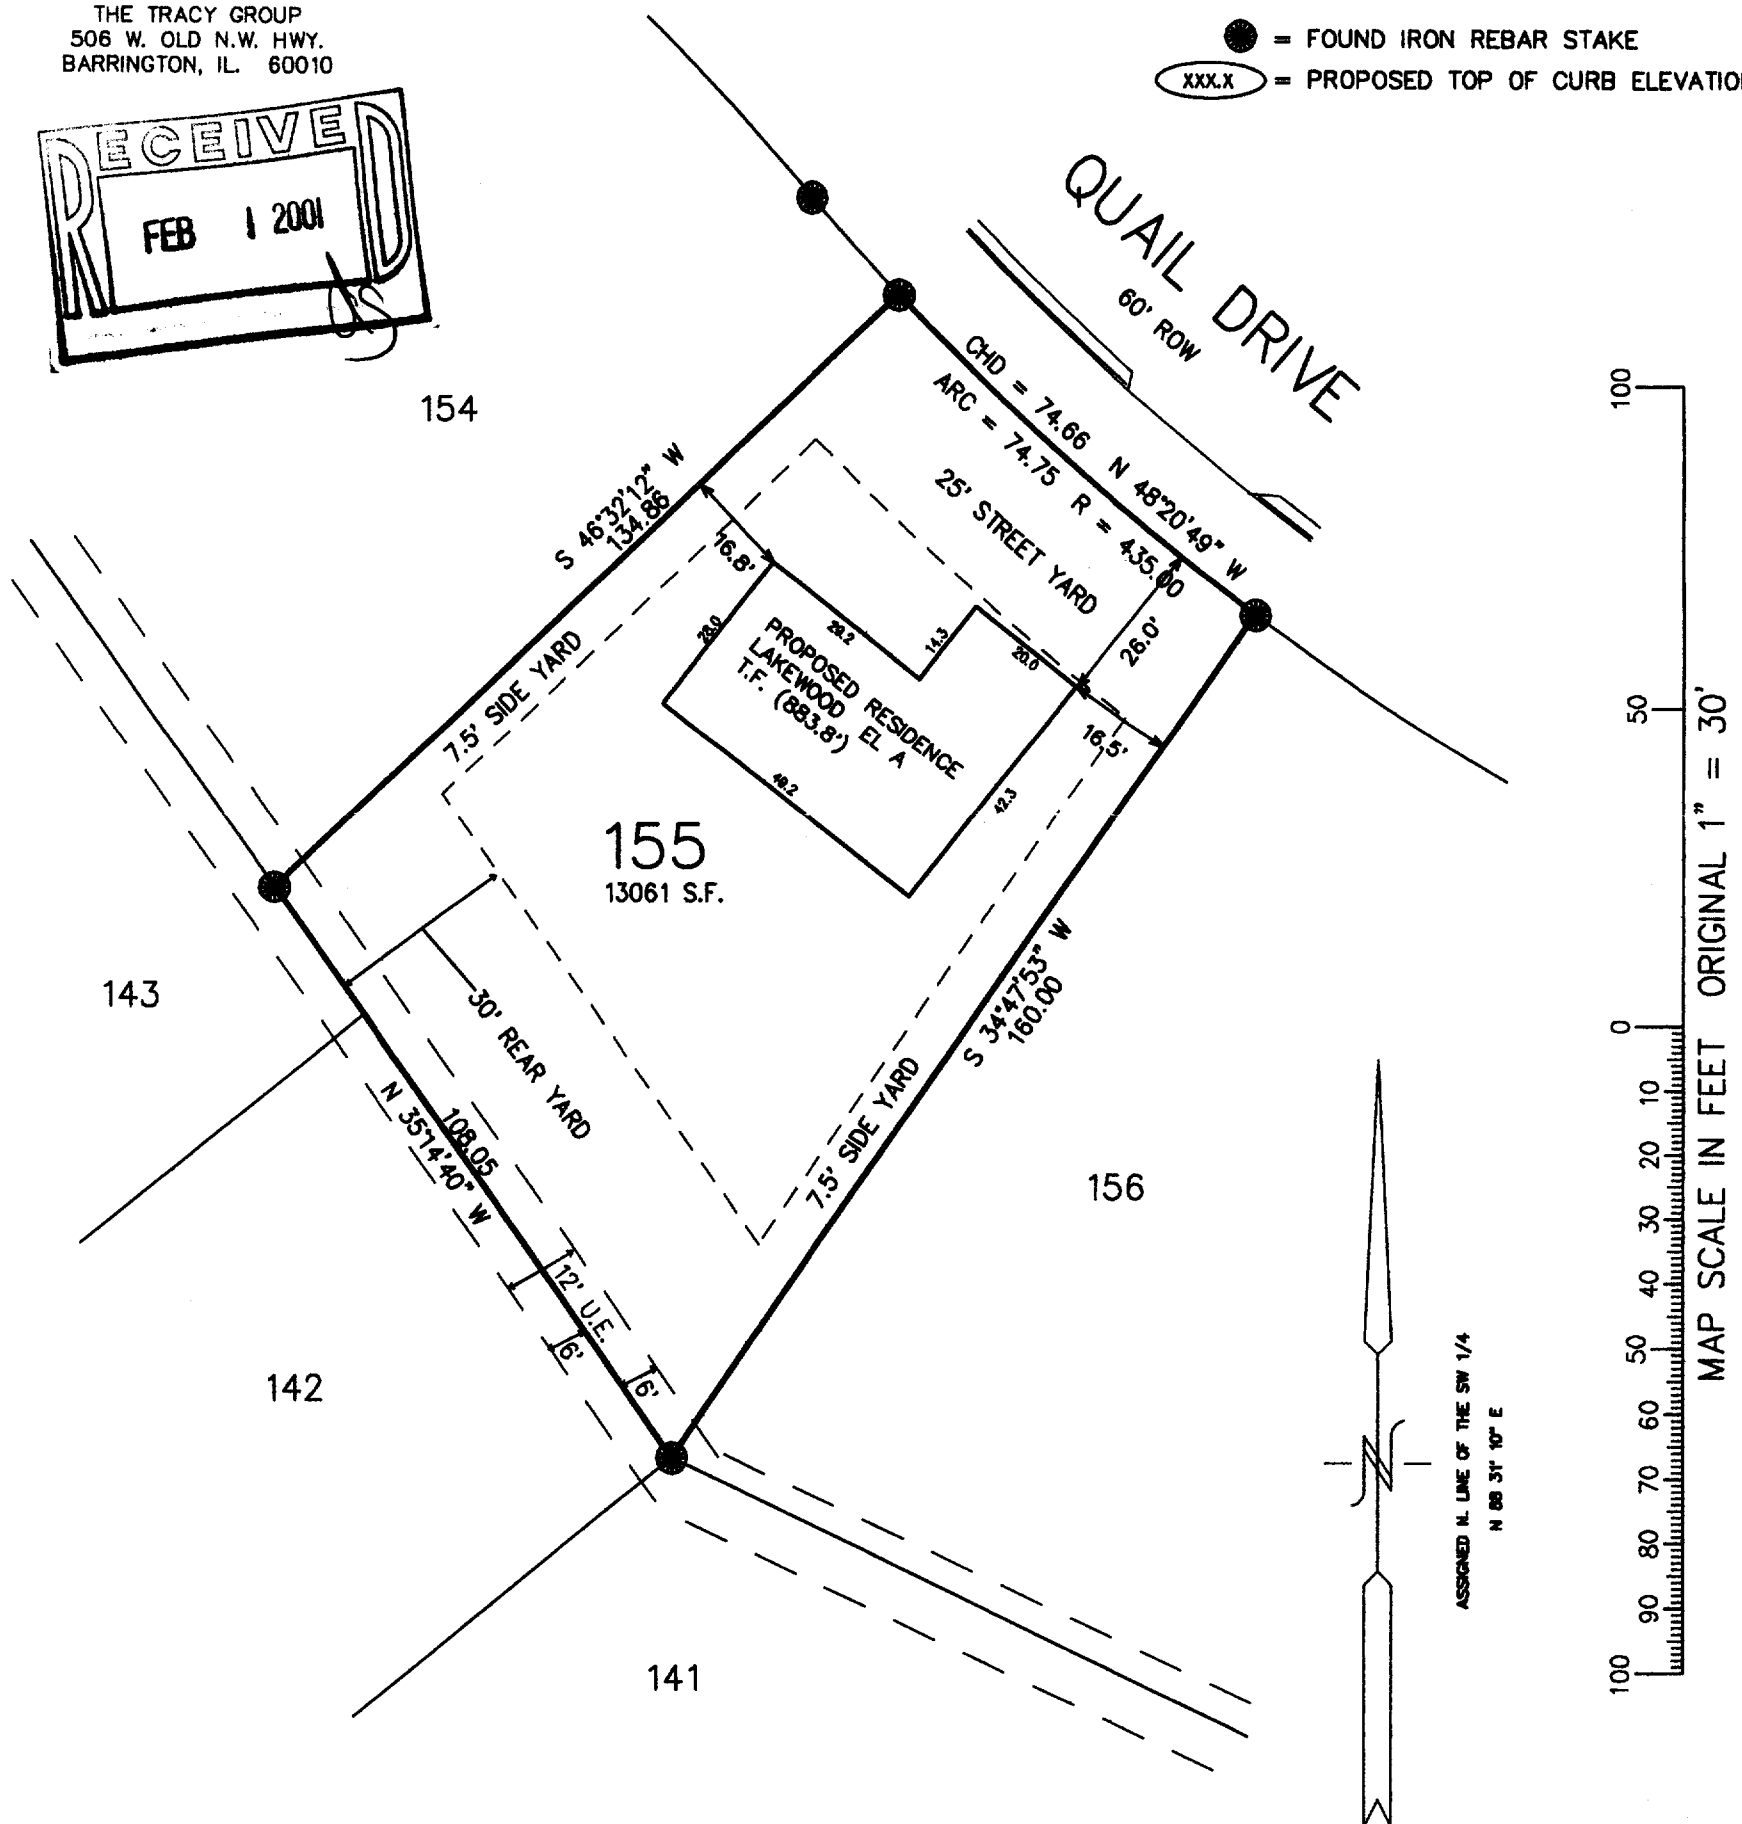

PROJECT 4267.155
DATE: 11/14/1999
SHEET 1 OF 1

JAN 22 2014