


GEORGE T. DUNHAM
SURVEYING & SUBDIVIDING
DELAVER, WISCONSIN

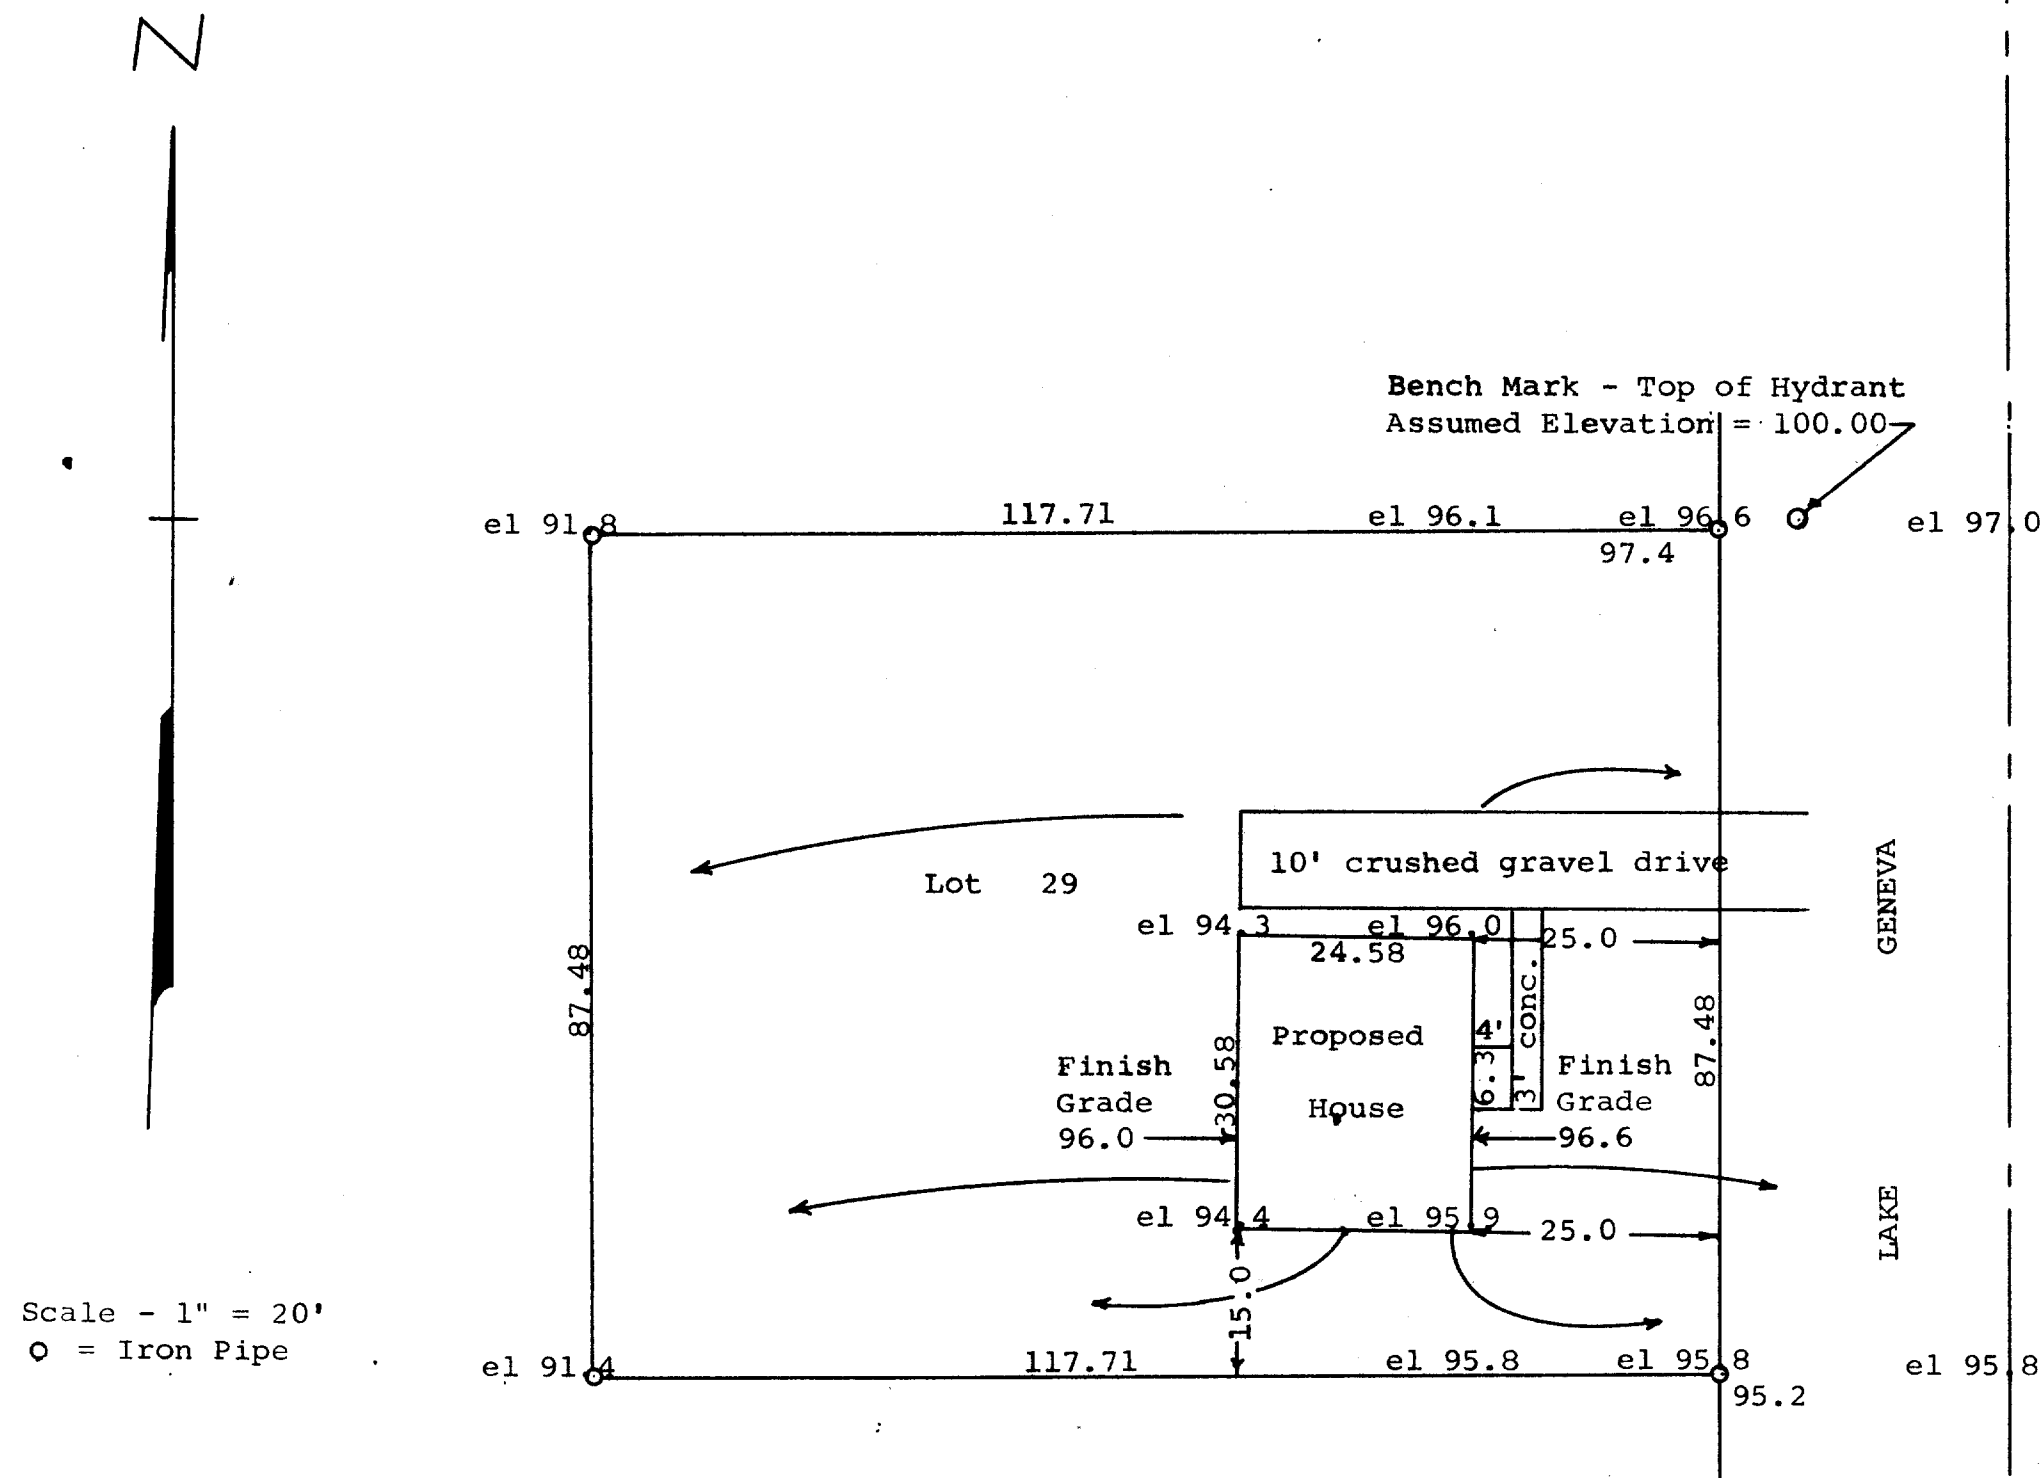

STATE OF WISCONSIN)
COUNTY OF WALWORTH) SS

I, George T. Dunham, Surveyor, certify that I have
surveyed the property described as follows,
Lot 29 of H. E. Wells Addition, City of Lake Geneva,
Walworth County, Wisconsin,

and that the above plat is an accurate survey and a true representation
thereof and correctly shows the exterior boundary lines and the location
of the proposed house to be built on said property and the correct
measurements thereof.

March 27, 1970

George T. Dunham
George T. Dunham, Surveyor

7-111