
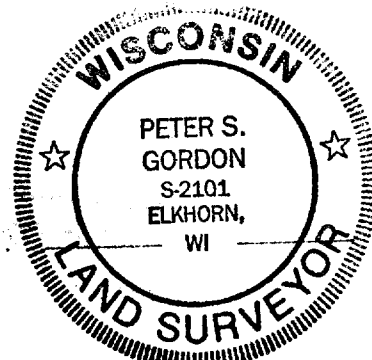
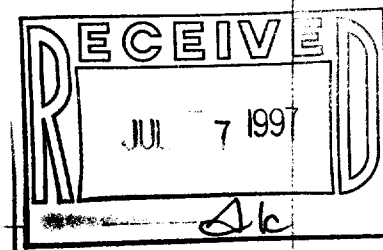


ENGINEERING, ARCHITECTURE, SURVEYING
7 RIDGEWAY COURT – P.O. BOX 437, ELKHORN, WISCONSIN, 53121
PHONE: (414) 723-2098 FAX: (414) 723-5886

MAP SCALE IN FEET ORIGINAL 1" = 20'

○ = FOUND IRON PIPE STAKE
● = FOUND IRON REBAR STAKE
- = SET IRON REBAR STAKE
(XXX) = RECORDED AS

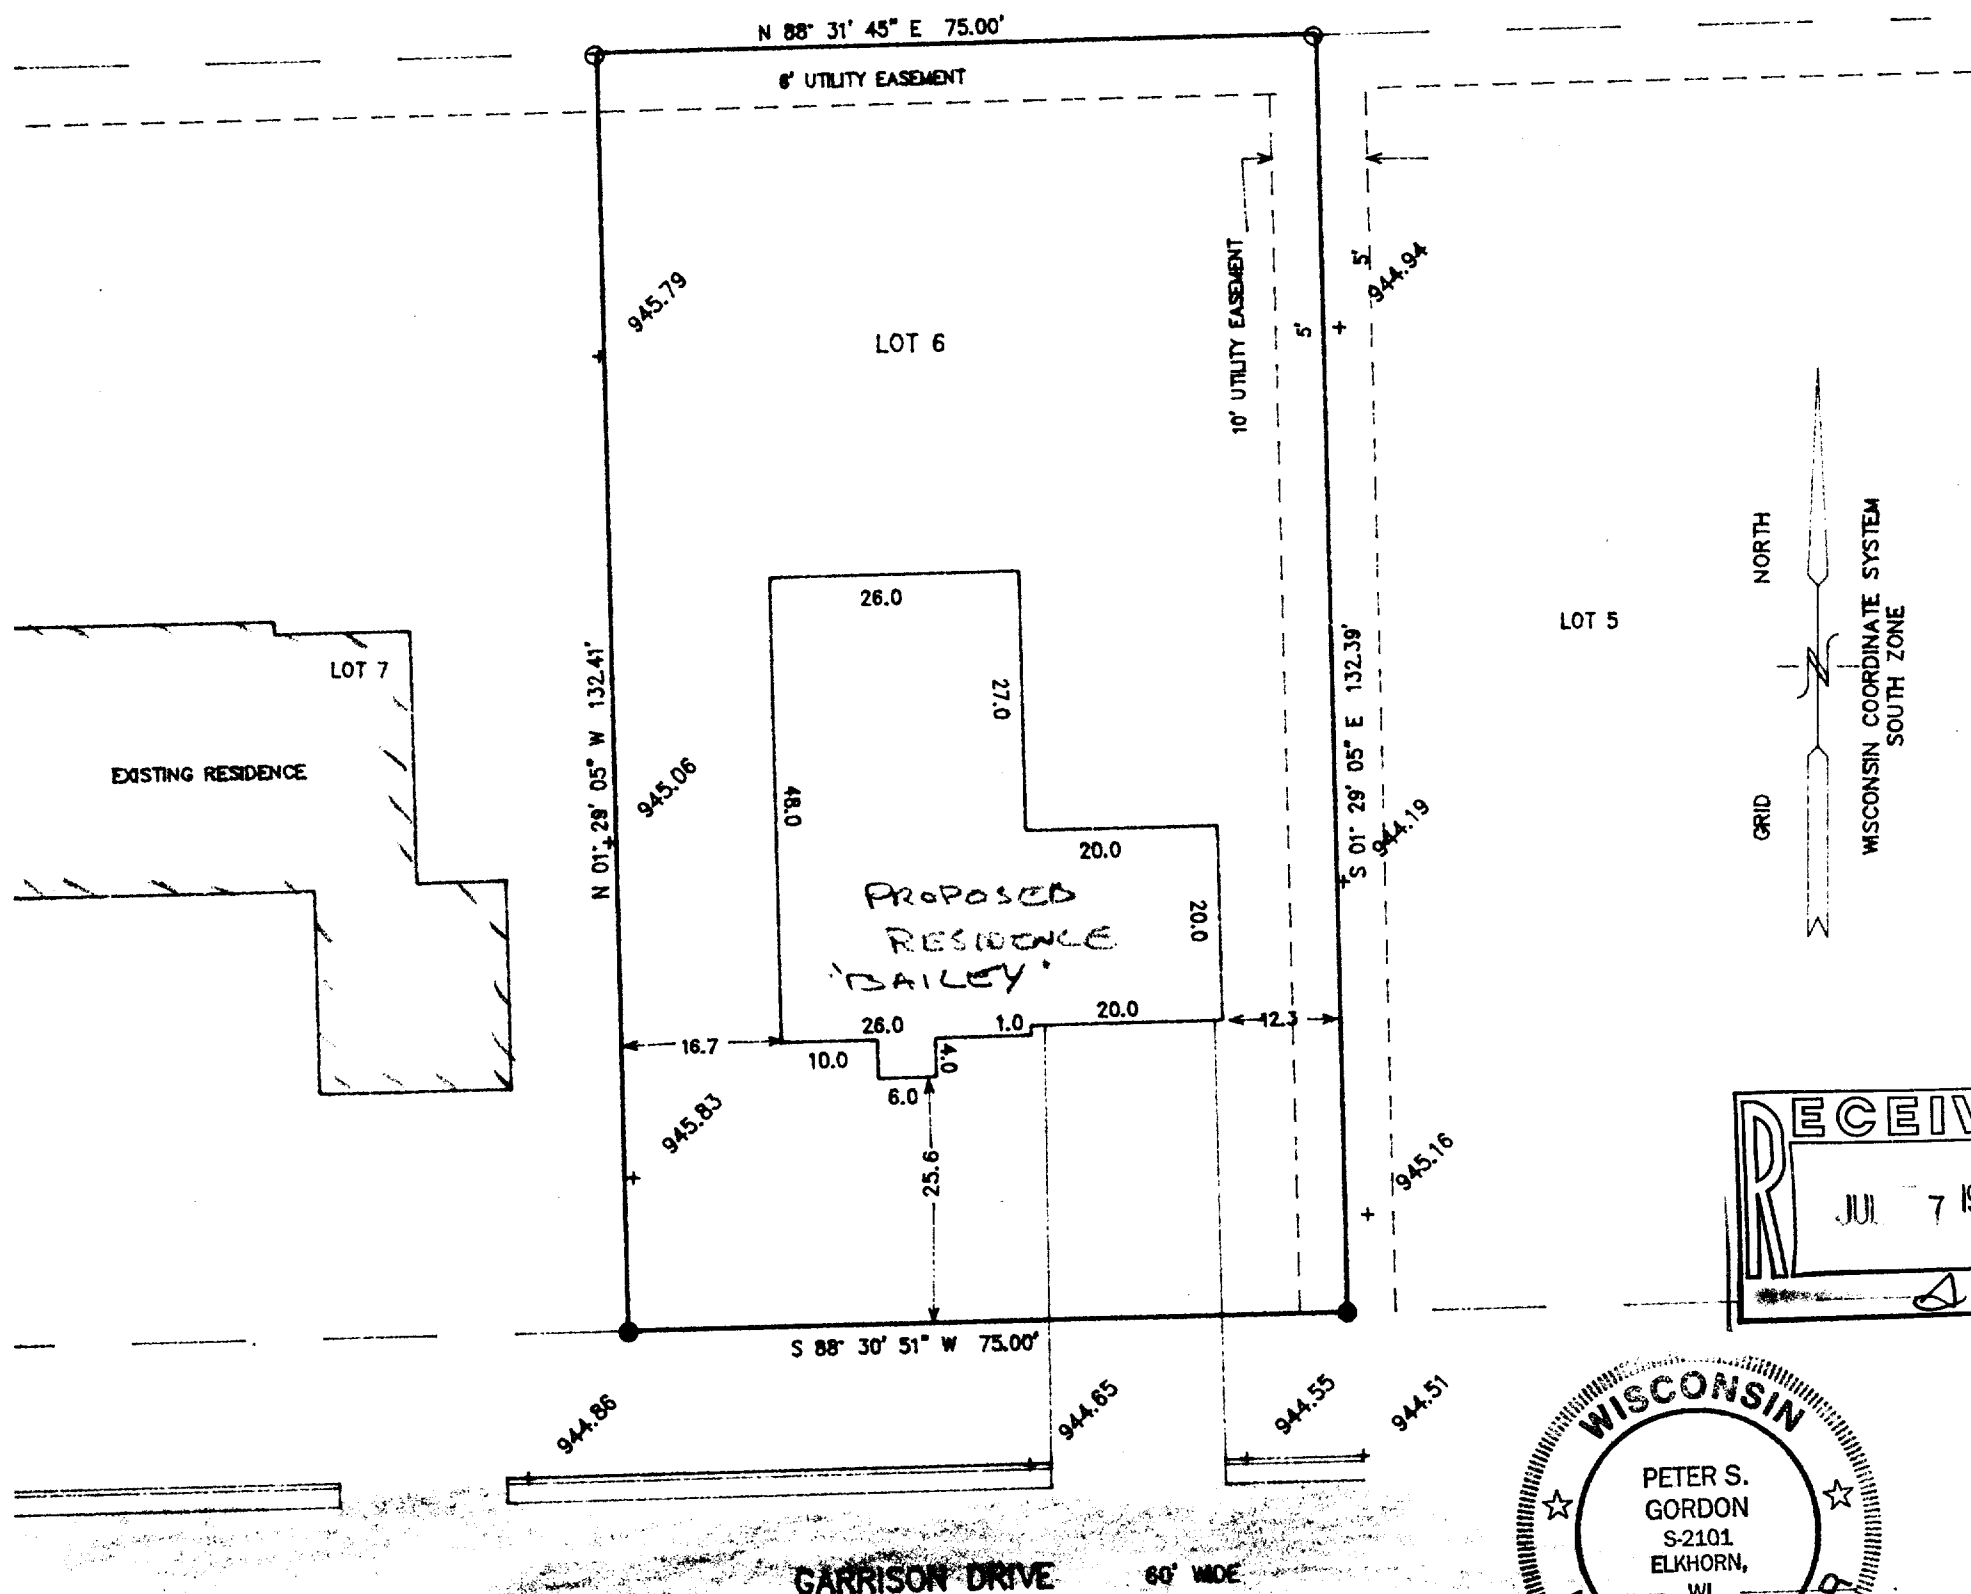

SHEET 1 OF 1


PETER S. GORDON R.L.S. 2101

ZCAR-6

007-1718