


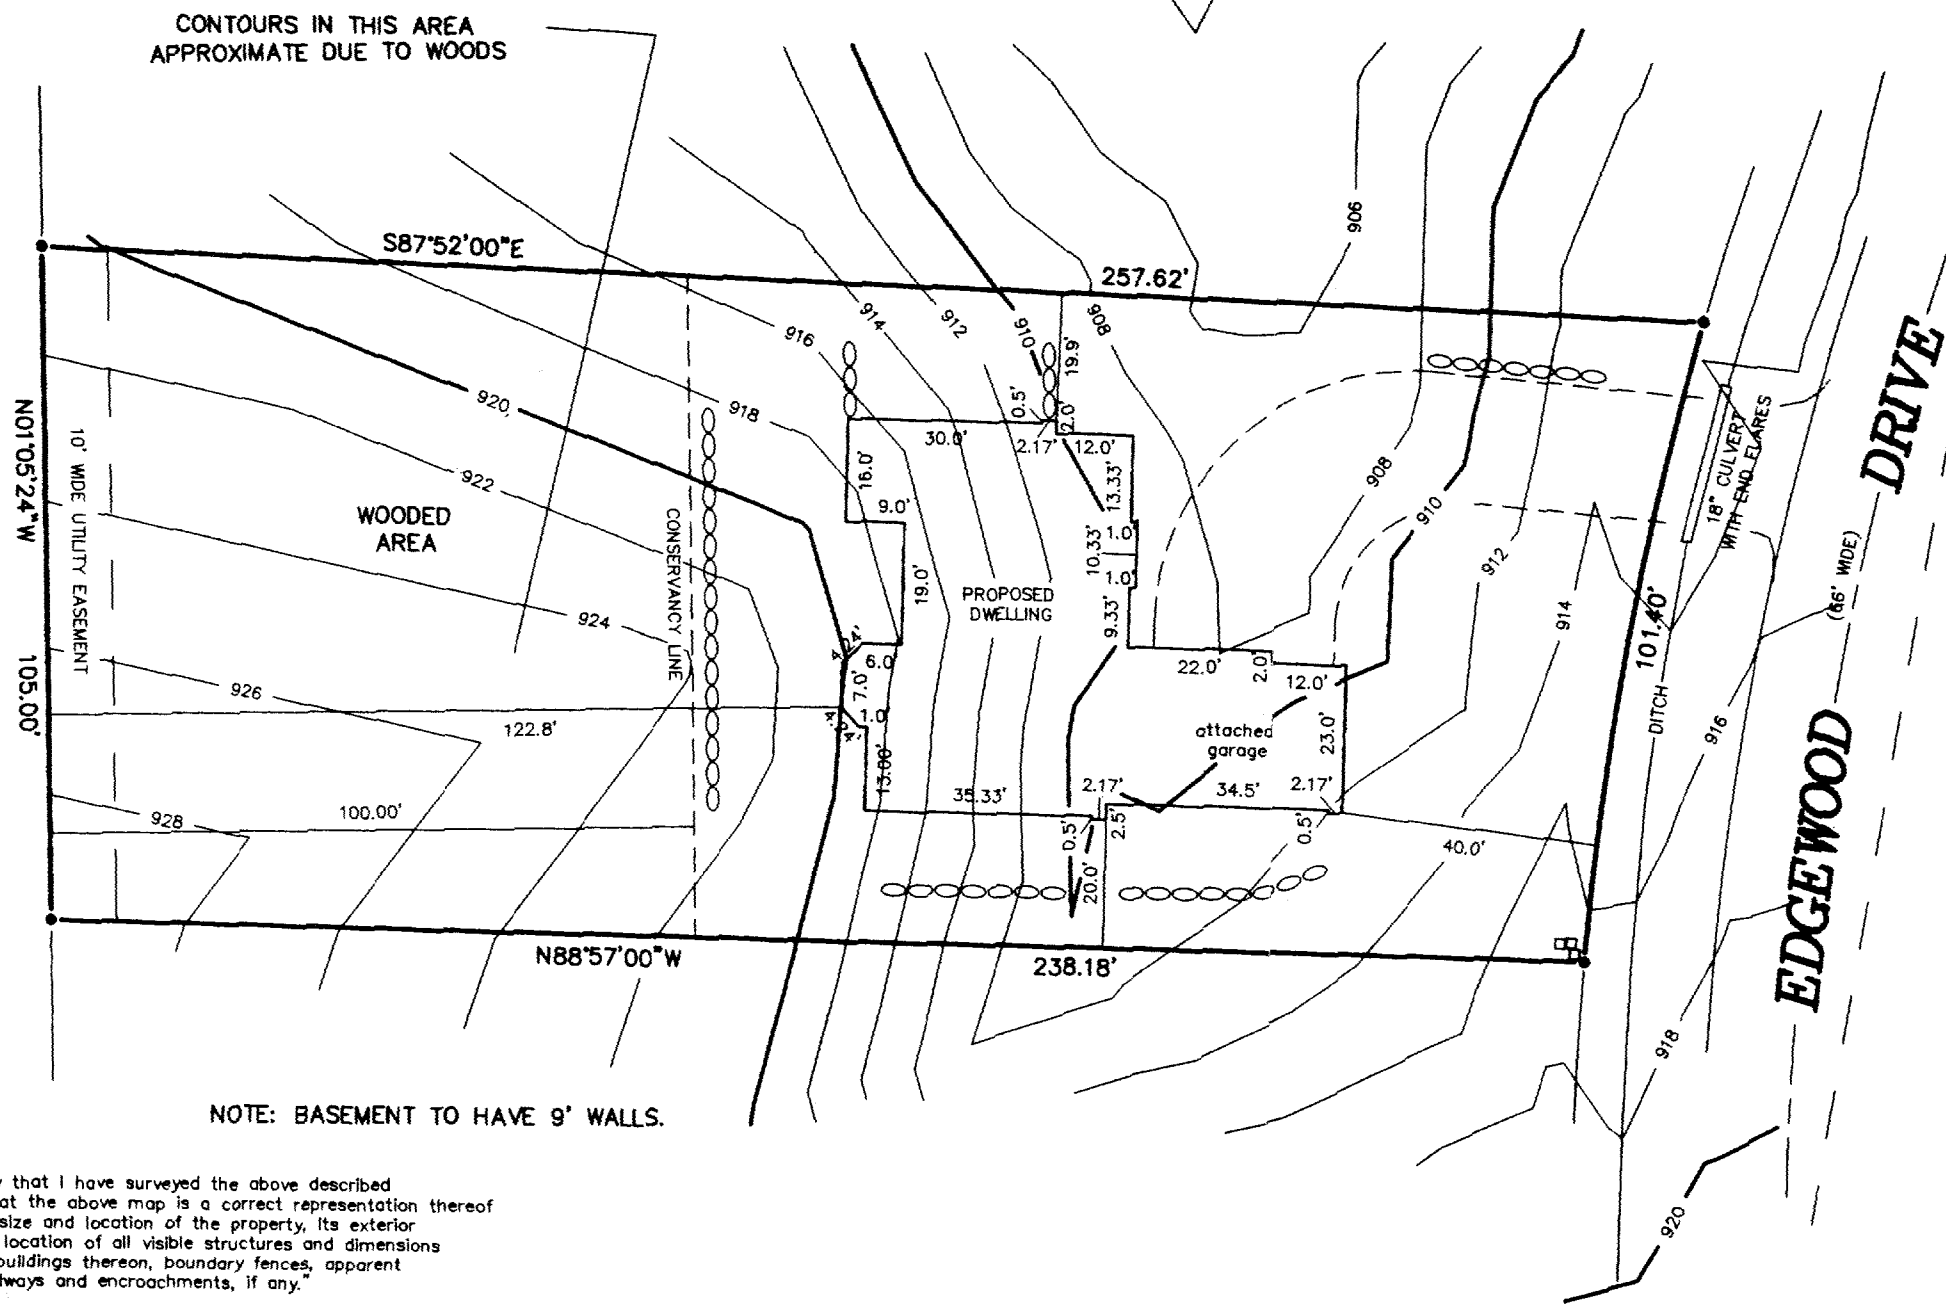

CURVE DATA

DELTA = 10°54'00"

RADIUS = 533.00'

CHORD = 101.25'

CHORD BEARING = S09°50'40"W

LEGEND

● FOUND IRON ROD


□ UTILITY BOX

○ ○ ○ ○ PROPOSED RETAINING WALL

SCALE: 1" = 30'

NOV 18 2003

KW

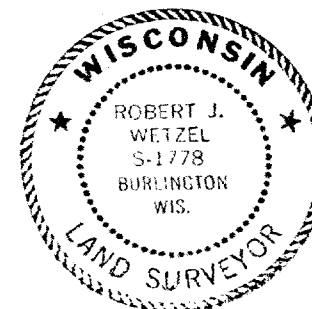

THIS IS NOT AN ORIGINAL PRINT
UNLESS THIS SEAL IS RED.

Robert J. Wetzel
ROBERT J. WETZEL S-1778

OCTOBER 10, 2003
DATE

6014
JOB NUMBER

**PLAT OF SURVEY
-OF-**

LOT 43 OF EDGEWOOD HILLS SUBDIVISION LOCATED IN THE SW 1/4 AND THE SE 1/4 OF THE NE 1/4 AND THE NE 1/4 AND THE NW 1/4 OF THE SE 1/4 OF SECTION 26, TOWN 2 NORTH, RANGE 17 EAST, CITY OF LAKE GENEVA, WALWORTH COUNTY, WISCONSIN.


SURVEY FOR: DITTER SYSTEM BUILDERS PROPOSED TOP OF FOUNDATION: 918.0
SURVEY LOCATION: EDGEWOOD DRIVE PROPOSED YD. GR.: 917.33 PER BUILDER

NOTE: PROPOSED DWELLING TO BE STAKED UPON NOTIFICATION BY THE ABOVE NAMED CLIENT.

NOTE: PROPOSED RETAINING WALLS AS SHOWN PER BUILDER.

B.W. SURVEYING, INC.

LAND SURVEYS
MAPPING AND PLANNING
412 N. PINE STREET
BURLINGTON, WI 53105
(262)-767-0225

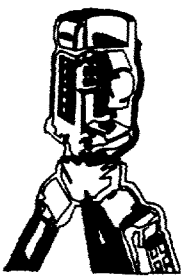

ZEH-43

007-2139