


HAROLD H. KOLB

REGISTERED PROFESSIONAL LAND SURVEYOR
LAKE GENEVA, WISCONSIN

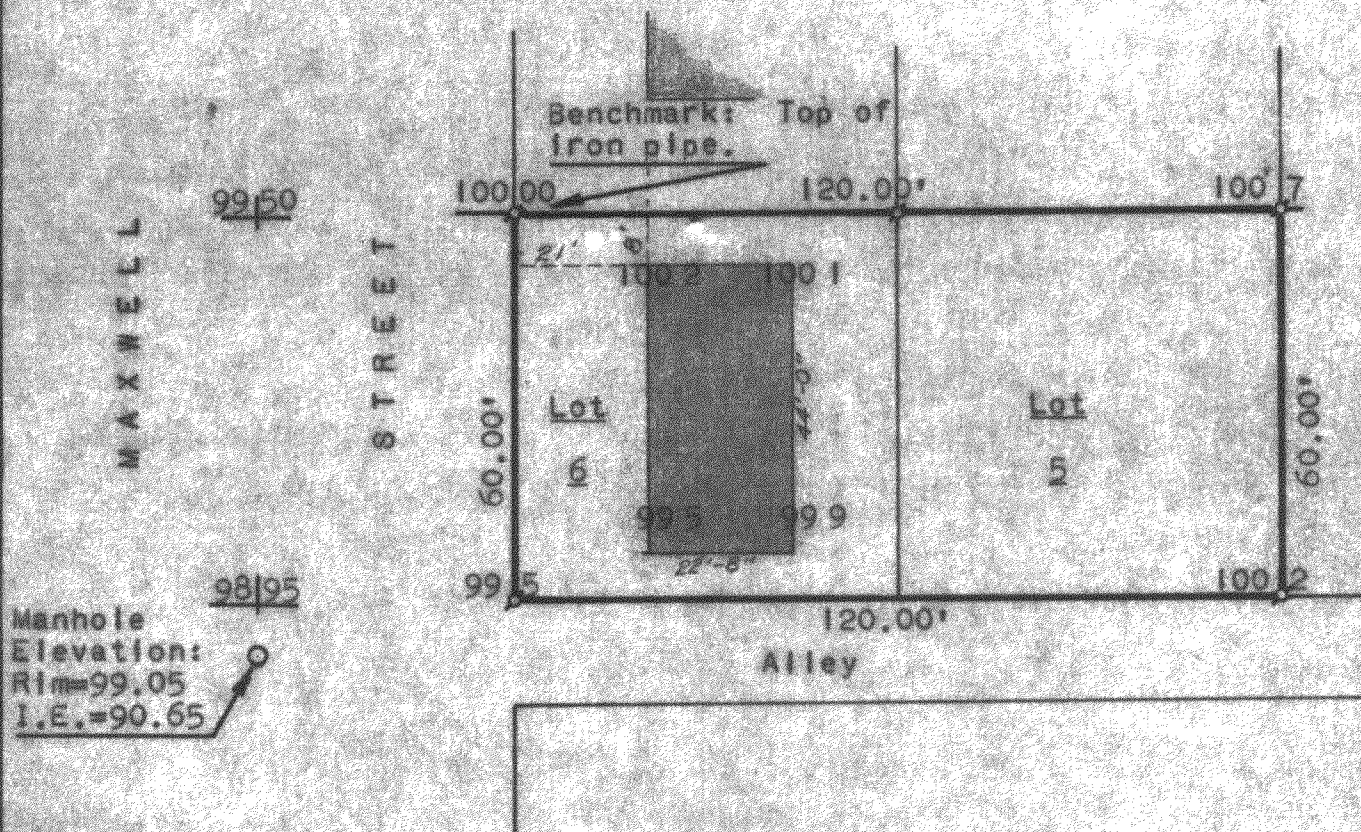

Manhole
Elevation:
Rim=99.05
I.E.=90.65

PLAT OF

Proposed location of a building on the South
60 feet of Lots 5 and 6, Block 9, of the
Original Plat of the City of Lake Geneva,
Walworth County, Wisconsin.

N



Scale: 1"=30'

LEGEND

- IRON PIPE FOUND
- — IRON PIPE PLACED
- — CONCRETE MONUMENT
- ✕ — SPIKE

100.00—Elevation

I, HAROLD H. KOLB, DO HEREBY CERTIFY THAT I HAVE
SURVEYED THE PROPERTY HEREON DESCRIBED ACCORDING
TO THE OFFICIAL RECORDS, AND THAT THE PLAT HEREON
IS A CORRECT REPRESENTATION OF THE LOT LINES.

Harold H. Kolb

HAROLD H. KOLB

WISCONSIN REGISTERED LAND SURVEYOR, S-187

DATE April 20, 1966

REVISED: May 9, 1966

20P-64B

7-228

LG-754