

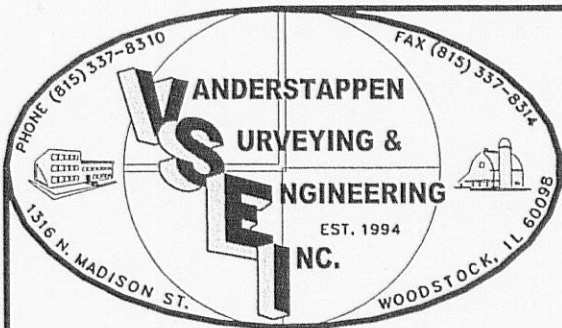


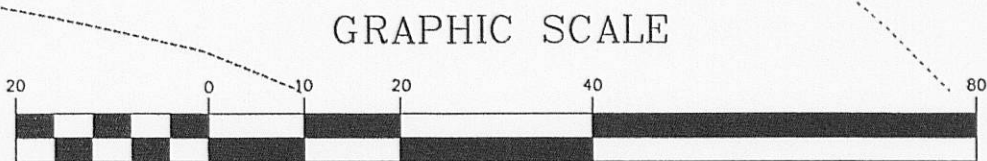


PERMIT PLAT

Lot 4 in The Highlands of Lake Geneva, being a Subdivision of part of the Northwest Quarter of the Southwest Quarter of Section 31, Township 2 North, Range 18 East of the Third Principal Meridian according to the Plat thereof recorded June 30, 2006 as Document No. 681124, in Walworth County, Wisconsin.

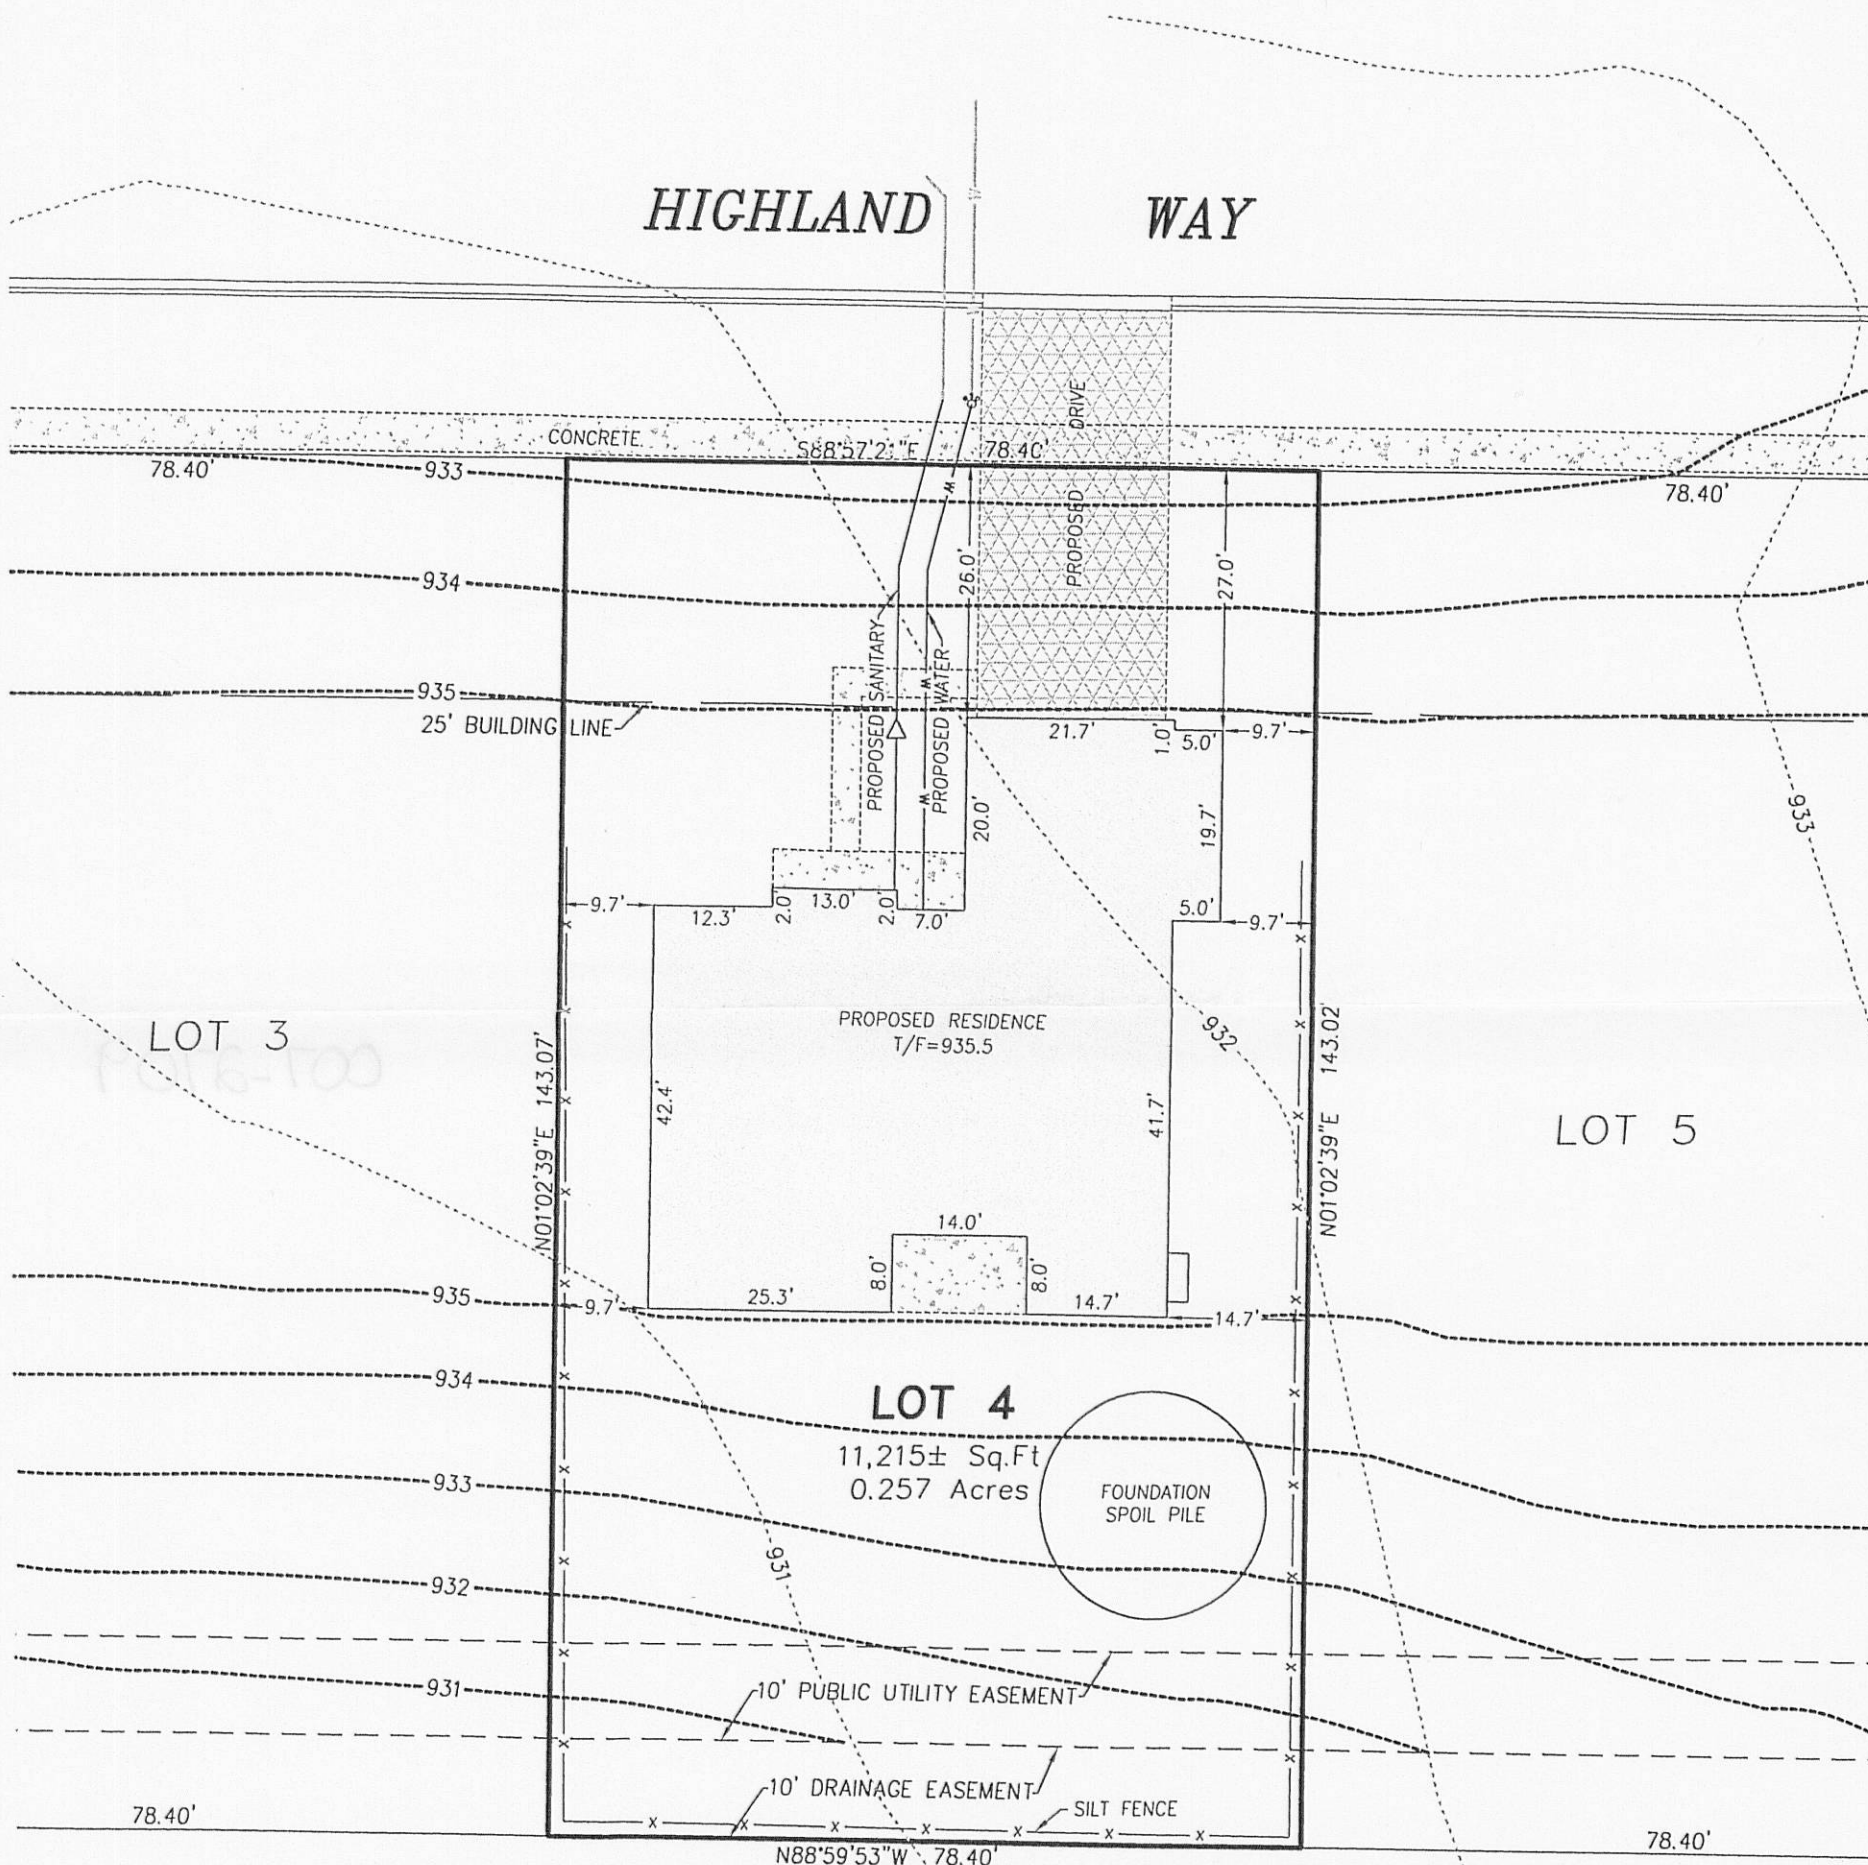

(IN FEET)
1 inch = 20 ft.

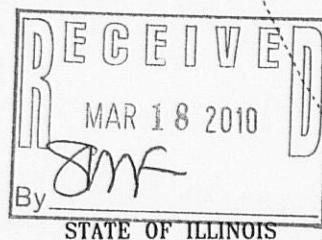

) S.S.

COUNTY OF McHENRY)

I hereby state that we have platted the premises above described, and that the plat hereon is a true representation of said description.

Dated at Woodstock,
McHenry County, Illinois 1/12, A.D., 20 07.

VANDERSTAPPEN SURVEYING & ENGINEERING, INC.
Design Firm No. 184-002792

By: *Kevin D. Disher*
Wisconsin Professional Land Surveyor No. S-1855

CLIENT: ARMOR HOMES, LP
DRAWN BY: RSM CHECKED BY: WJV
SCALE: 1"=20' SEC. 31 T. 02 R. 18 E.
BASIS OF BEARING: PER RECORD SUBDIVISION
P.I.N.: LYONS TWP, WALWORTH COUNTY
JOB NO.: 070017-004 I.D. SP
FIELDWORK COMP.: BK. PG.
ALL DISTANCES SHOWN IN FEET AND DECIMAL PARTS THEREOF CORRECTED TO 68° F. REF: 051134

BENCH MARK
ARROW BOLT OF FIRE HYDRANT LOCATED
±130' SOUTH OF THE CENTERLINE OF
HIGHLAND WAY AND ±20' WEST OF THE
CENTERLINE OF CURTIS STREET.
ELEVATION = 932.57