



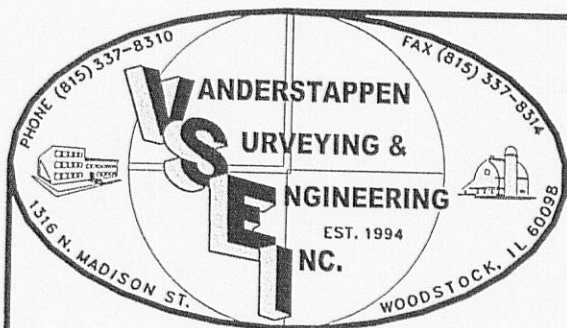


PERMIT PLAT


Lot 3 in The Highlands of Lake Geneva, being a Subdivision of part of the Northwest Quarter of the Southwest Quarter of Section 31, Township 2 North, Range 18 East of the Third Principal Meridian according to the Plat thereof recorded June 30, 2006 as Document No. 681124, in Walworth County, Wisconsin.

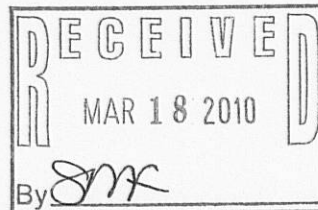

HIGHLAND WAY

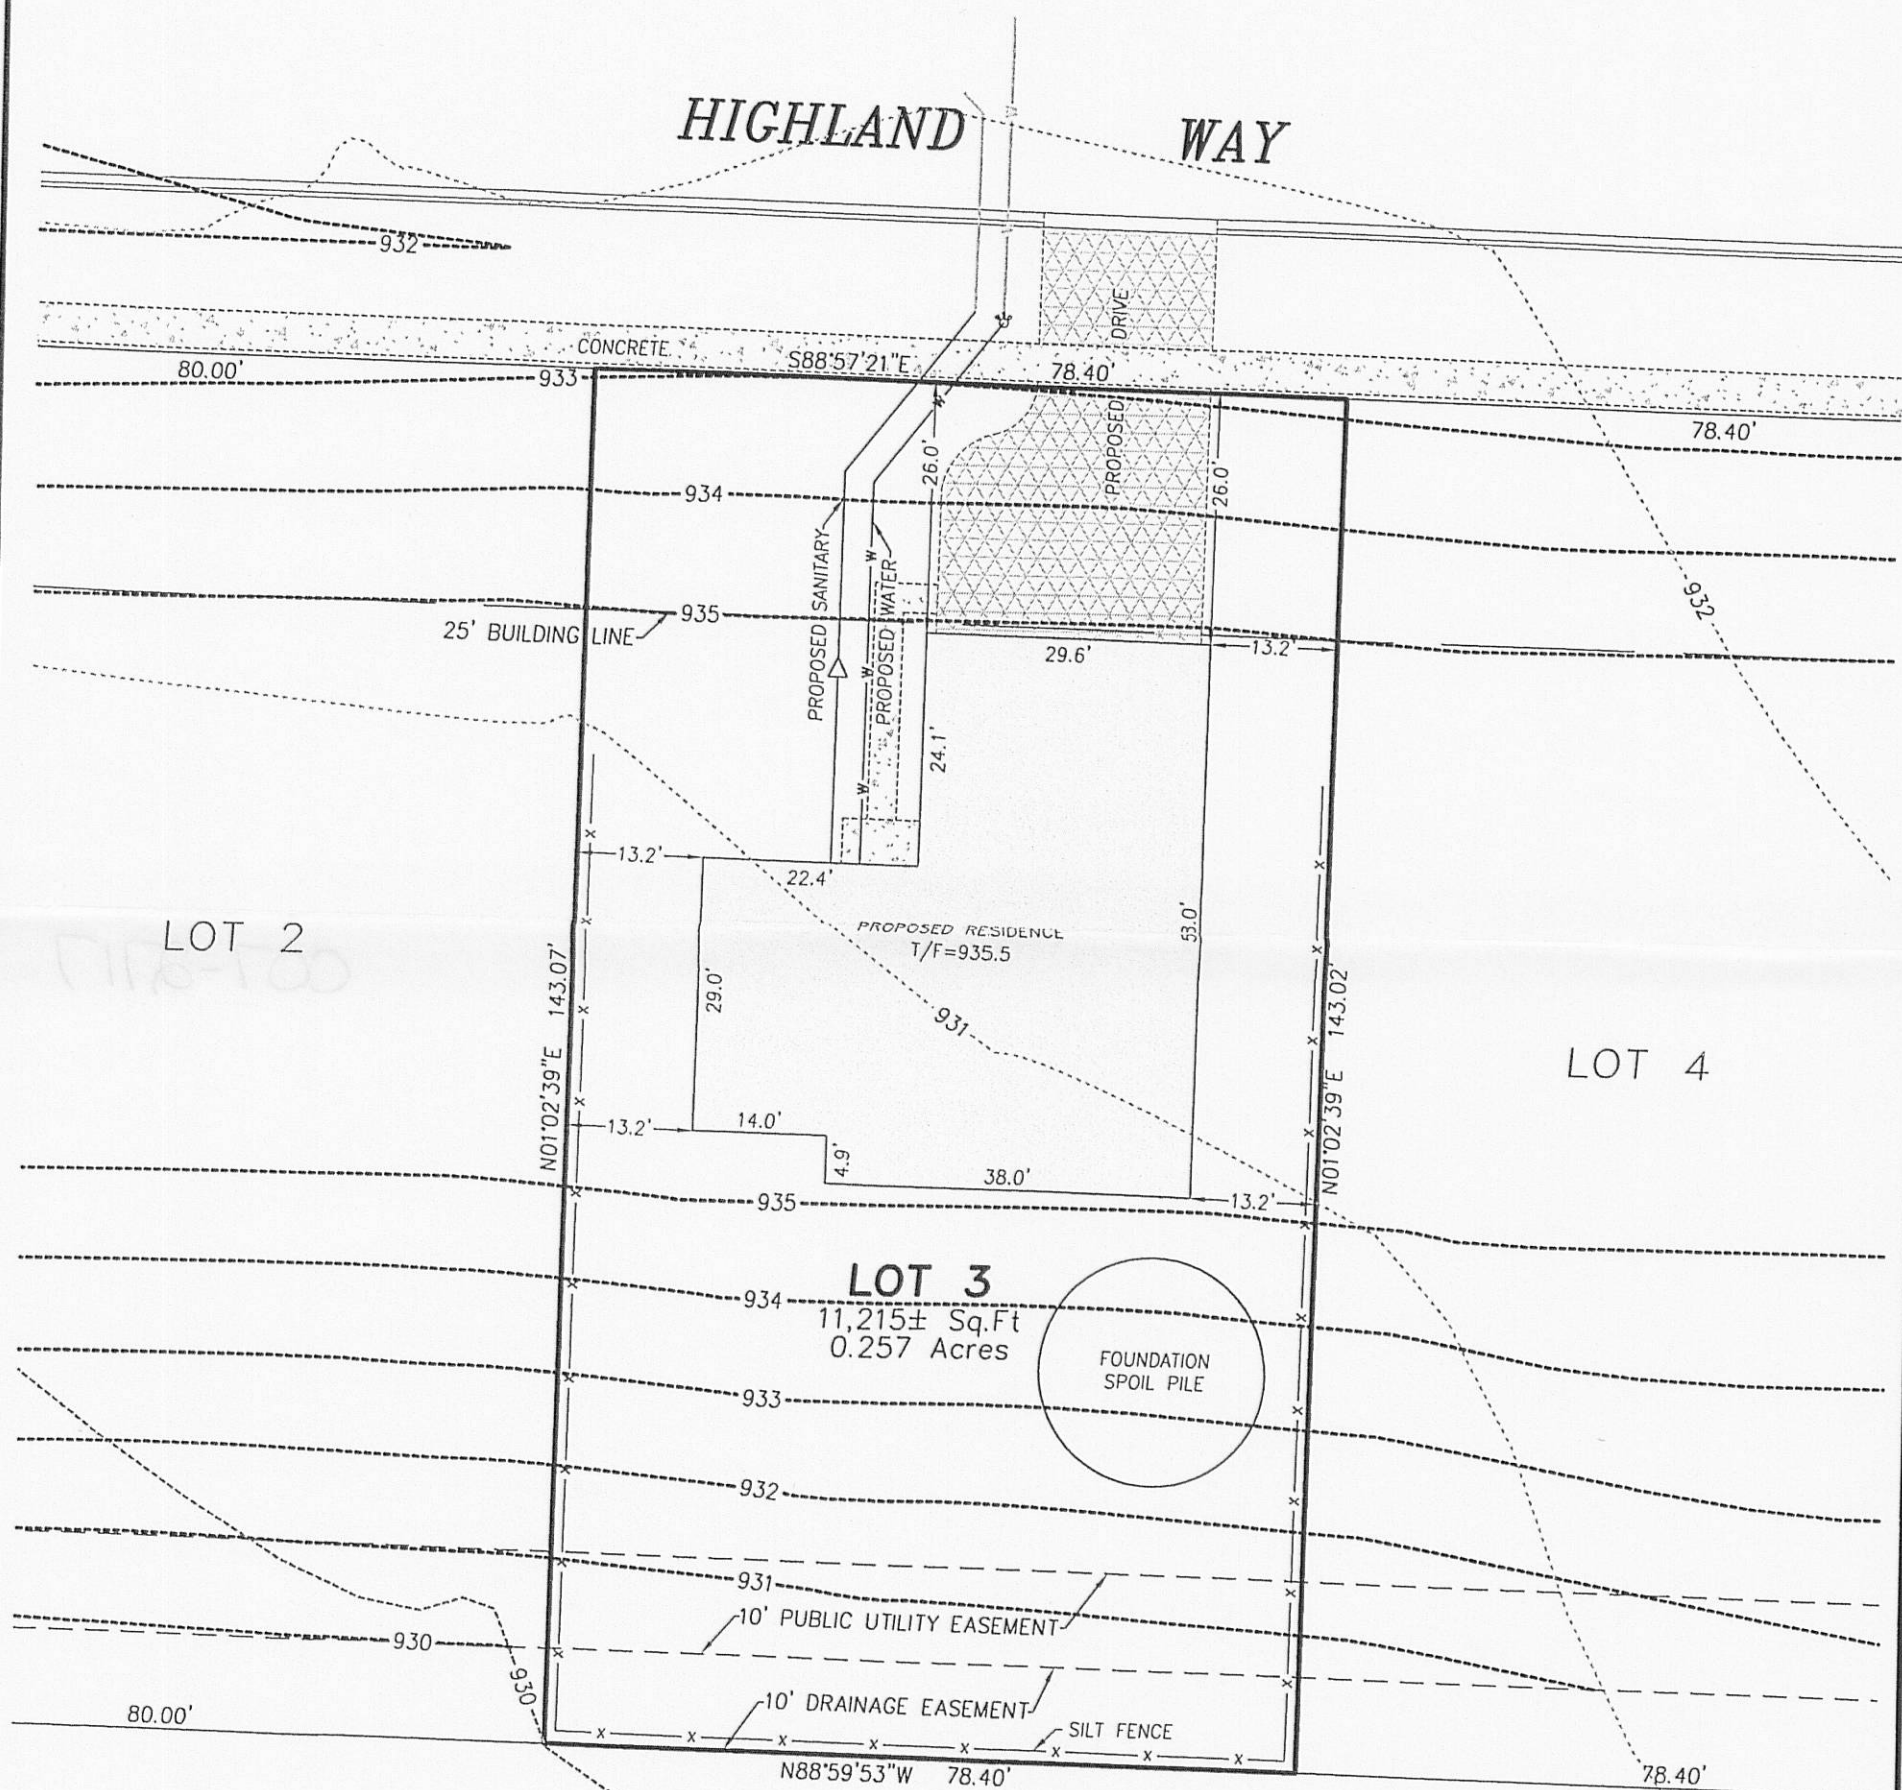

GRAPHIC SCALE

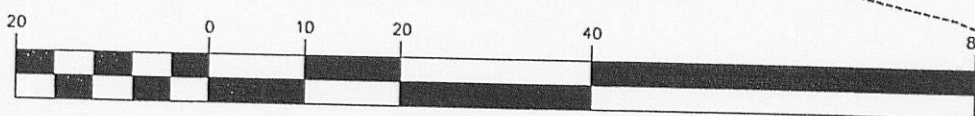

(IN FEET)
1 inch = 20 ft.

CLIENT: ARMOR HOMES, LP
DRAWN BY: RSM CHECKED BY: WJV
SCALE: 1"=20' SEC. 31 T. 02 R. 18 E.
BASIS OF BEARING: PER RECORD SUBDIVISION
P.I.N.: LYONS TWP, WALWORTH COUNTY
JOB NO.: 070017-003 I.D. SP
FIELDWORK COMP.: BK. PG.
ALL DISTANCES SHOWN IN FEET AND DECIMAL
PARTS THEREOF CORRECTED TO 68° F. REF: 051134

BENCH MARK

ARROW BOLT OF FIRE HYDRANT LOCATED
±130' SOUTH OF THE CENTERLINE OF
HIGHLAND WAY AND ±20' WEST OF THE
CENTERLINE OF CURTIS STREET.
ELEVATION = 932.57

STATE OF ILLINOIS)
COUNTY OF McHENRY) S.S.

I hereby state that we have platted the premises
above described, and that the plat hereon is a
true representation of said description.

Dated at Woodstock,
McHenry County, Illinois 1/12 A.D., 20 07.

VANDERSTAPPEN SURVEYING & ENGINEERING, INC.
Design Firm No. 184-002792

By: Kevin D. Dwyer
Wisconsin Professional Land Surveyor No. S-1855