




VSSE INC.
Vanderstappen Schmitt
Surveying & Engineering

1316 North Madison Street, Woodstock, Illinois
(815) 337-8310 www.vsscinc.com

PERMIT PLAT

Lot 25 in The Highlands of Lake Geneva,
being a Subdivision of part of the Northwest
Quarter of the Southwest Quarter of Section
31, Township 2 North, Range 18 East of the
Third Principal Meridian according to the Plat
thereof recorded June 30, 2006 as Document
No. 681124, in Walworth County, Wisconsin.

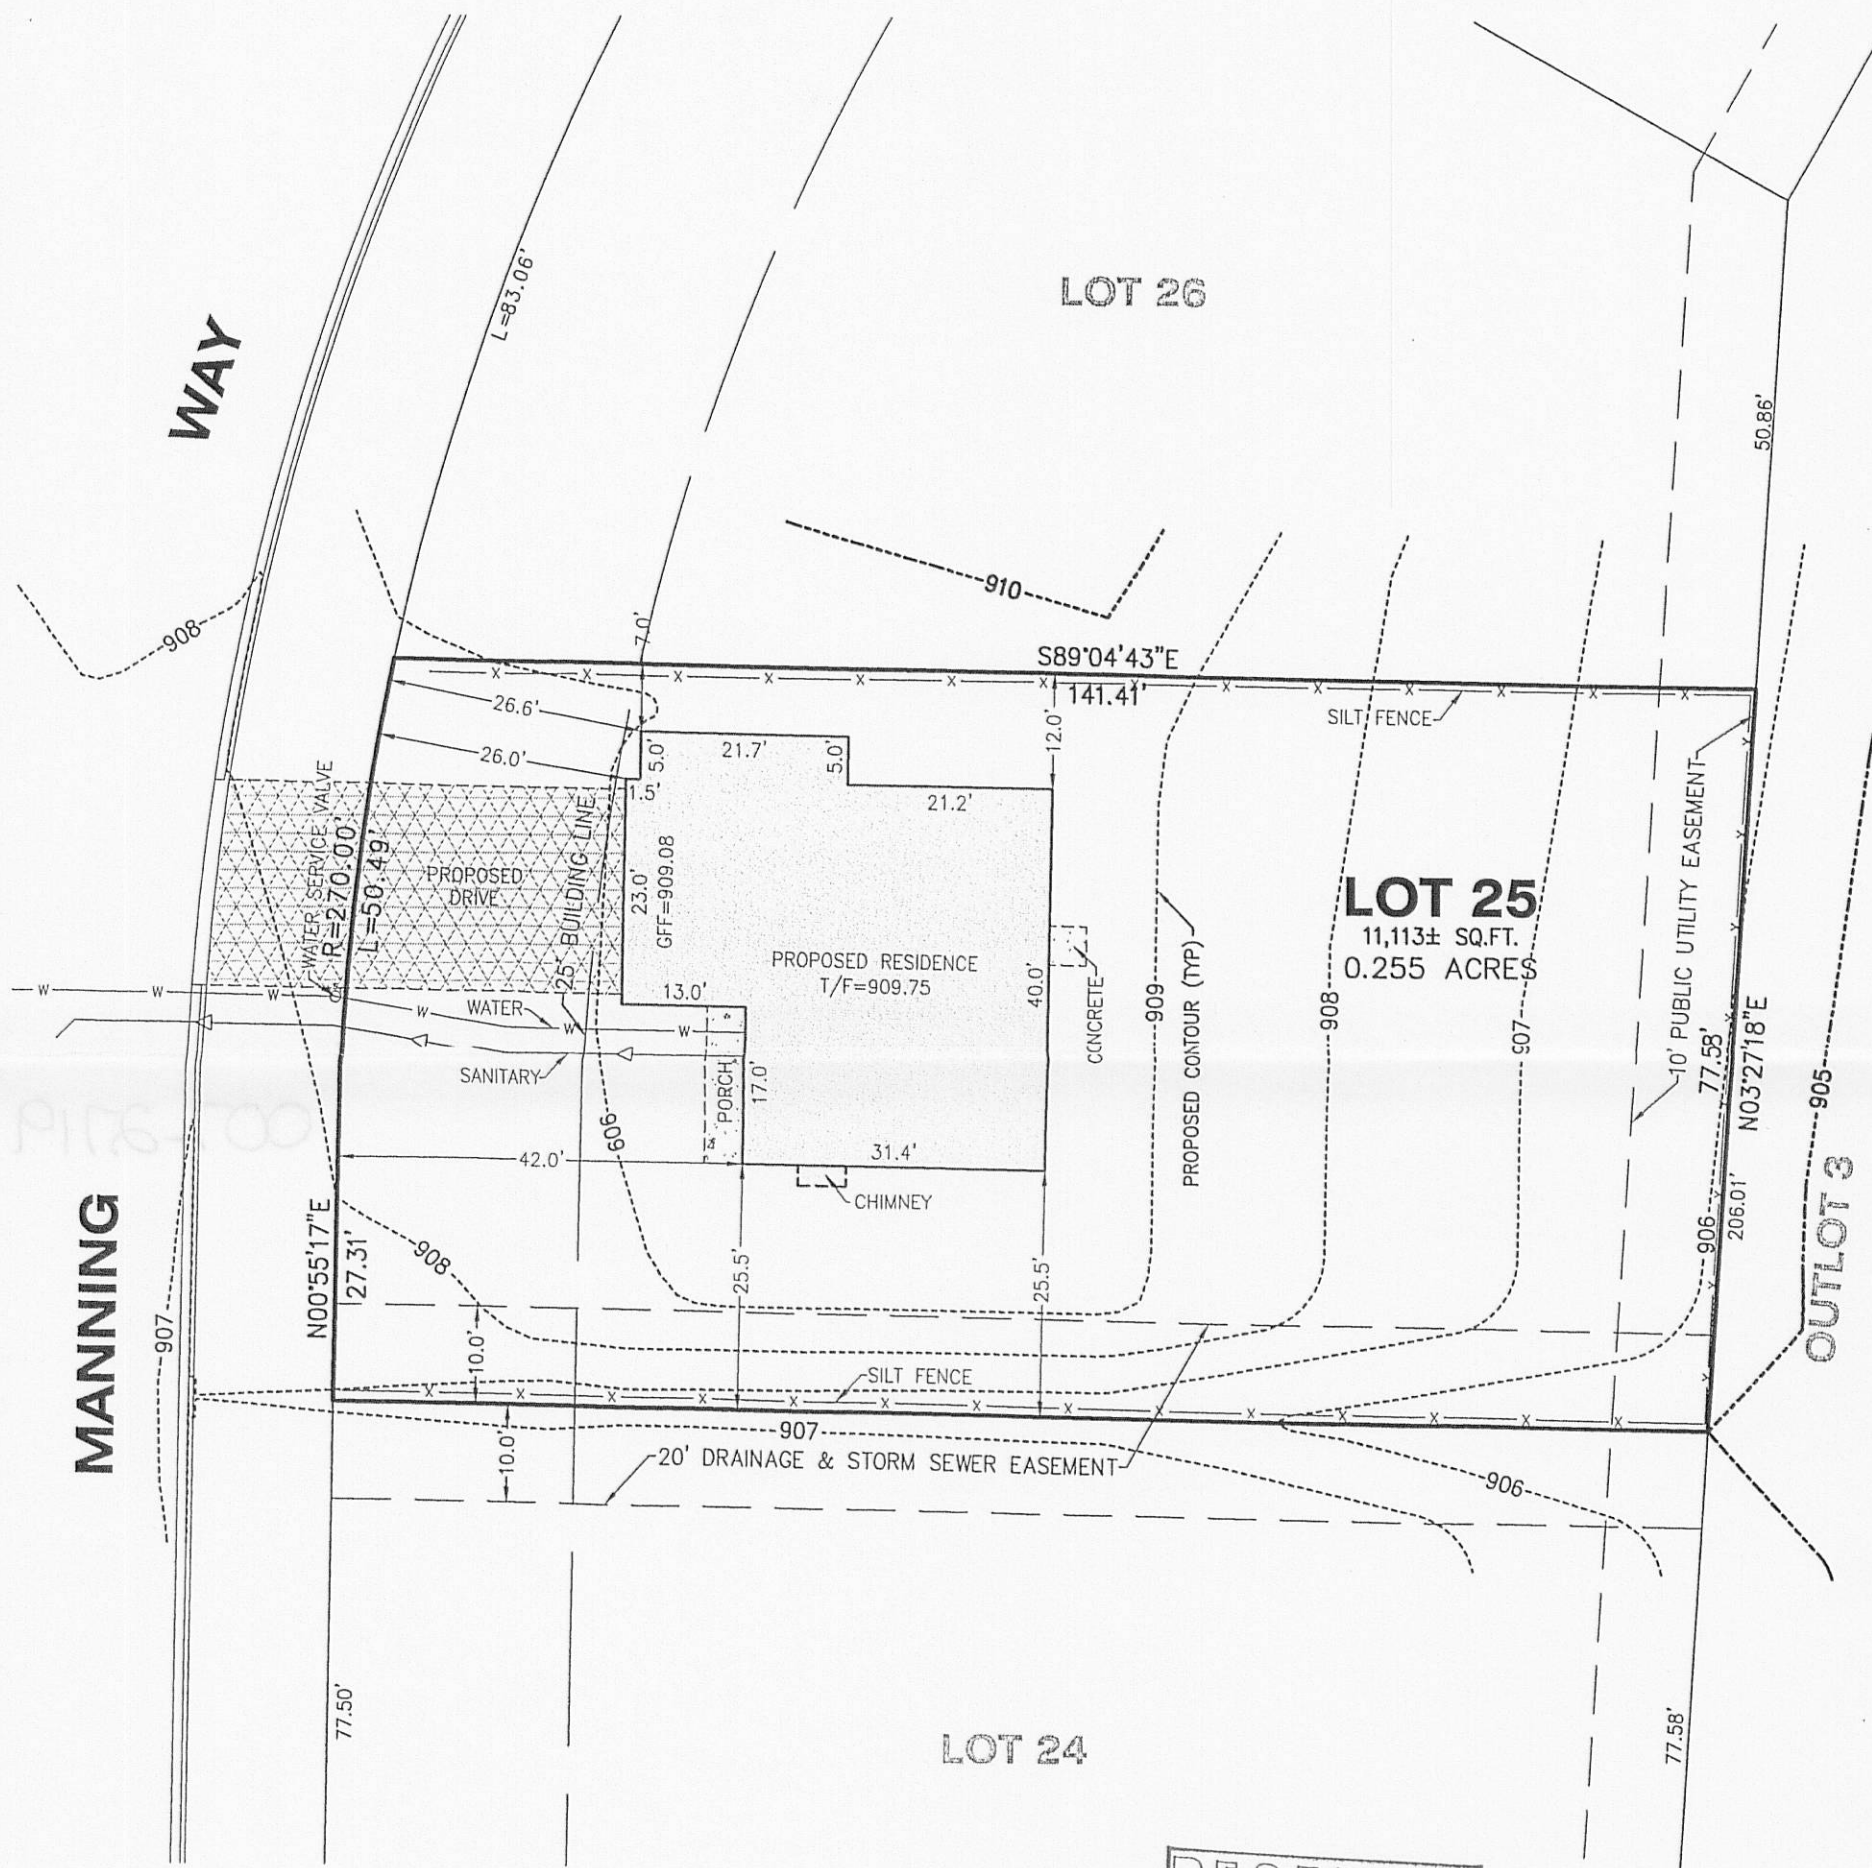



MANNING

LOT 26

LOT 25
11,113± SQ.FT.
0.255 ACRES

LOT 24

OUTLOT 3

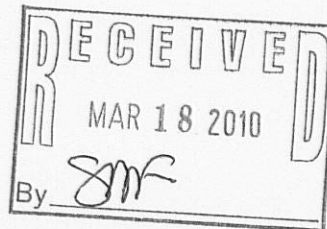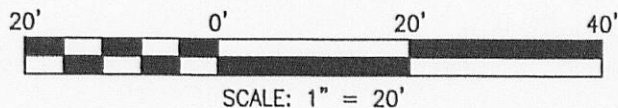

CLIENT: ARMOR HOMES, LP
DRAWN BY: RSM CHECKED BY: WJV
SCALE: 1"=20' SEC. 31 T. 02 R. 18 E.
BASIS OF BEARING: PER RECORD SUBDIVISION
P.I.N.: LYONS TWP., WALWORTH COUNTY
JOB NO.: 070017-025 I.D. SP
FIELDWORK COMP.: BK. PG.
ALL DISTANCES SHOWN IN FEET AND DECIMAL
PARTS THEREOF CORRECTED TO 68° F. REF: 051134

BENCHMARK
ARROW BOLT OF FIRE HYDRANT LOCATED
±130' SOUTH OF THE CENTERLINE OF
HIGHLAND WAY AND ±20' WEST OF THE
CENTERLINE OF CURTIS STREET.
ELEV=932.57

STATE OF ILLINOIS)
COUNTY OF McHENRY) S.S.

I hereby state that we have platted the premises
above described, and that the plat hereon is a true
representation of said description.

Dated at Woodstock,
McHenry County, Illinois 6/11, A.D., 20 07.

Vanderstappen Schmitt Surveying & Engineering, Inc.
Design Firm No. 184-002792

By:
Wisconsin Professional Land Surveyor No. S1777