

FARRIS, HANSEN & ASSOCIATES, INC.





ENGINEERING – ARCHITECTURE – SURVEYING  
7 RIDGWAY COURT – P.O. BOX 437 – ELKHORN, WISCONSIN 53121  
PHONE: (262) 723-2098 FAX: (262) 723-5886

PLAT OF SURVEY

The East 17 feet of Lot 9, in Block 27 and the West 6 feet of Lot 10, in Block 27, in Original Plat, in the City of Lake Geneva, Walworth County, Wisconsin.

Parcel No.:  
ZOP 00273

– WORK ORDERED FOR –  
NICOLE P. SMITH TRUST  
BY: KEEFE REAL ESTATE  
PO BOX 460  
LAKE GENEVA, WI. 53147

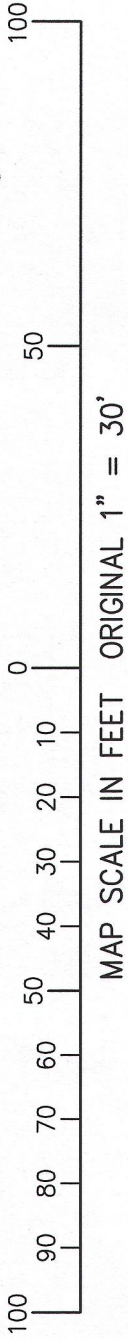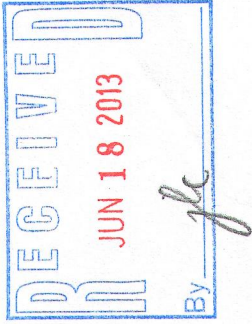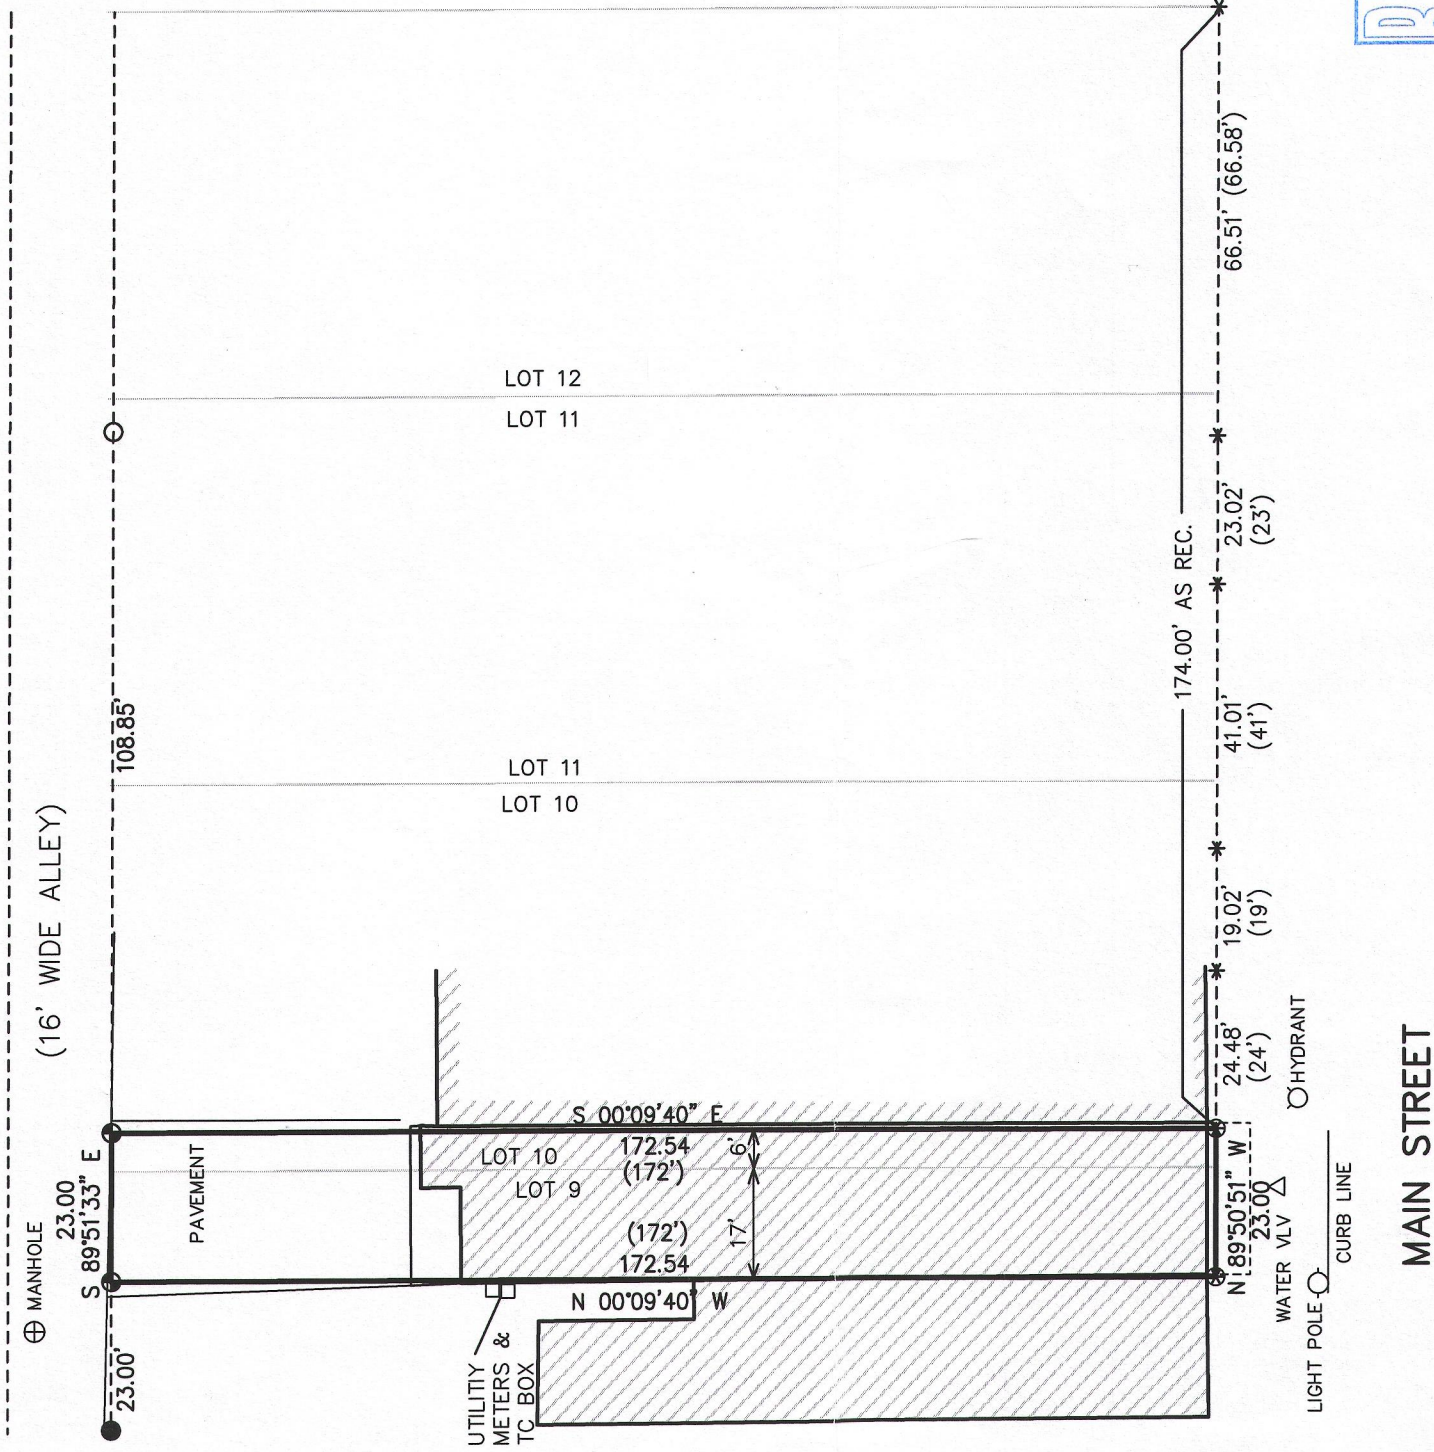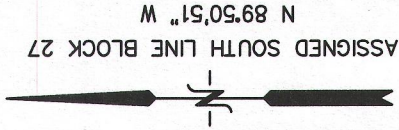

- LEGEND
- = FOUND IRON PIPE STAKE
  - = FOUND IRON REBAR STAKE
  - \* = FOUND CHIZELED "X"
  - ⊙ = SET MAG NAIL
  - ⊗ = SET CHIZELED "X"
  - (XXX) = RECORDED AS
- AREA SURVEYED = 3968 S.F.

NOTE: COPIES OF THIS MAP TO WHICH THE FOLLOWING CERTIFICATE WILL APPLY SHOW THE SURVEYOR'S ORIGINAL SEAL AND SIGNATURE IN RED INK. COPIES BY ANY OTHER MEANS MAY HAVE ALTERATIONS WHICH DO NOT REPRESENT THE SURVEYOR'S WORK PRODUCT.

I HEREBY CERTIFY THAT THE ABOVE DESCRIBED PROPERTY HAS BEEN SURVEYED UNDER MY DIRECTION AND THAT THE ABOVE MAP IS A TRUE REPRESENTATION THEREOF AND SHOWS THE SIZE AND LOCATION OF THE PROPERTY, ITS EXTERIOR BOUNDARIES, THE LOCATION OF ALL VISIBLE STRUCTURES, AND DIMENSIONS OF ALL PRINCIPLE BUILDINGS THEREON, BOUNDARY FENCES, APPARENT EASEMENTS, ROADWAYS, AND VISIBLE ENCROACHMENTS, IF ANY. THIS SURVEY IS MADE FOR THE USE OF THE PRESENT OWNERS OF THE PROPERTY, AND ALSO THOSE WHO PURCHASE, MORTGAGE, OR GUARANTEE THE TITLE THERETO WITHIN ONE YEAR FROM THE DATE HEREOF.



DATED: JUNE 6, 2013

*Peter S. Gordon*  
PETER S. GORDON RLS 2101

PROJECT: 8804  
DATE: 06-05-2013  
SHEET 1 OF 1

ZOP -273

007-2939