


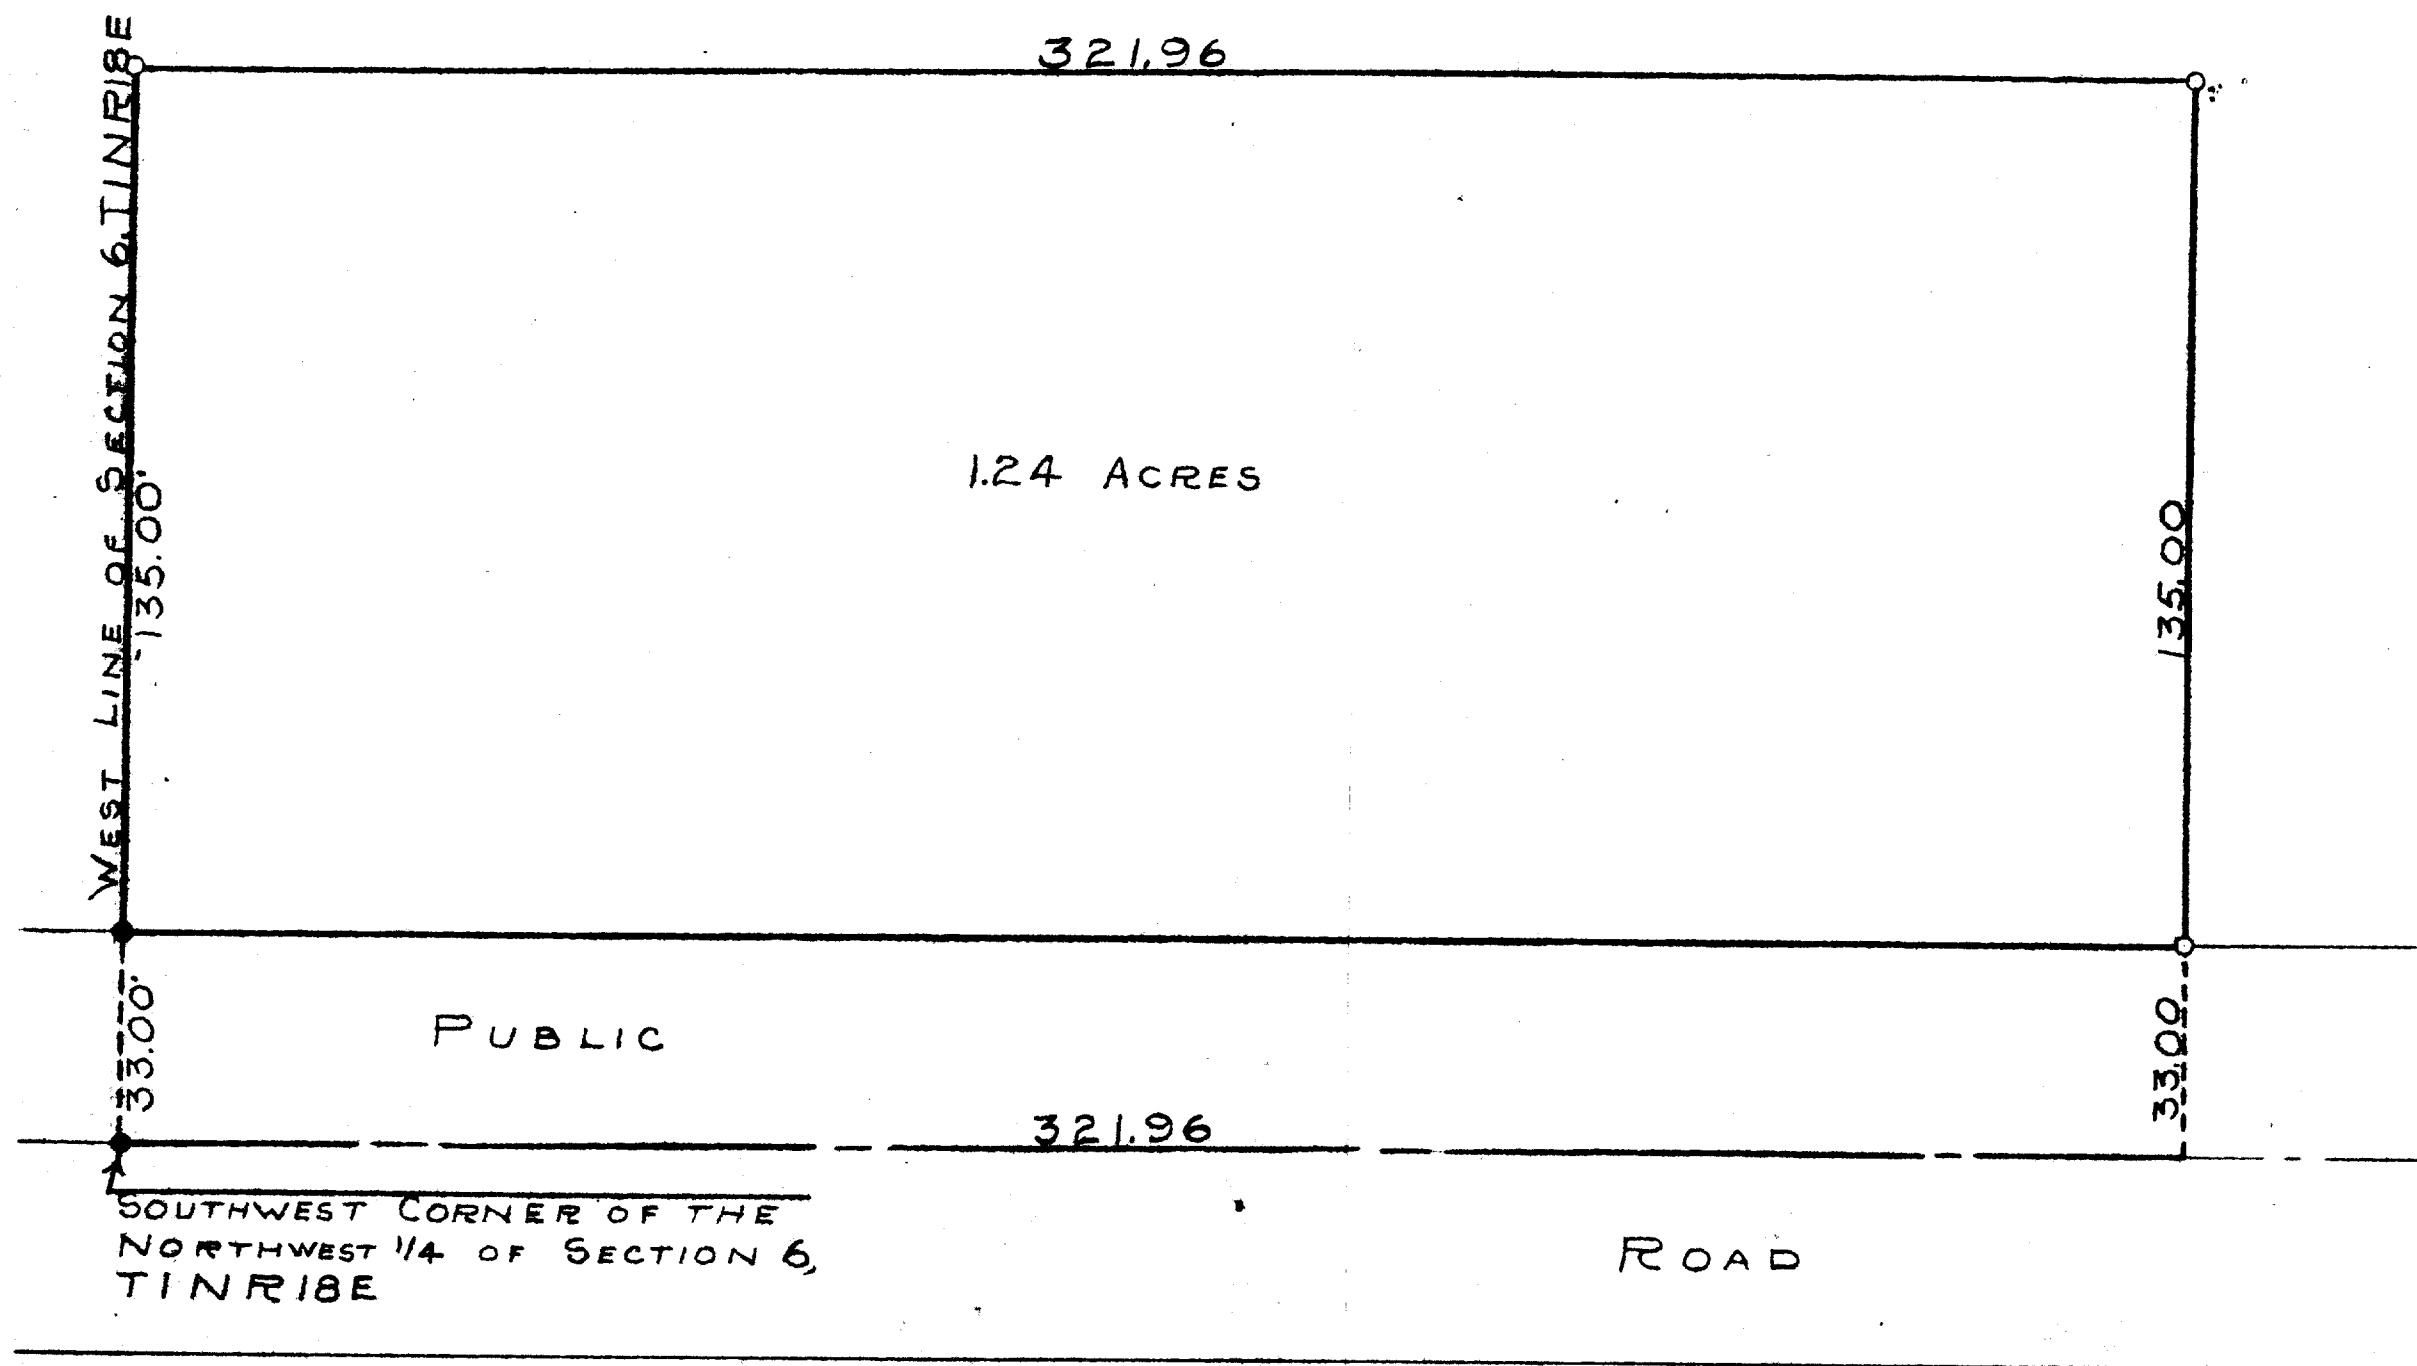


SCALE-1"=30'  
O=IRON PIPE  
●=CONC. MONU.

PLAT OF SURVEY OF A PARCEL OF LAND LOCATED IN  
THE NORTHWEST 1/4 OF SECTION 6, TINRIBE,  
WALWORTH COUNTY, WISCONSIN  
AUGUST 8, 1953

George T. Dunham  
GEORGE T. DUNHAM, SURVEYOR  
DEHAVAN, WISCONSIN

UP-1321823, 1923

7-26

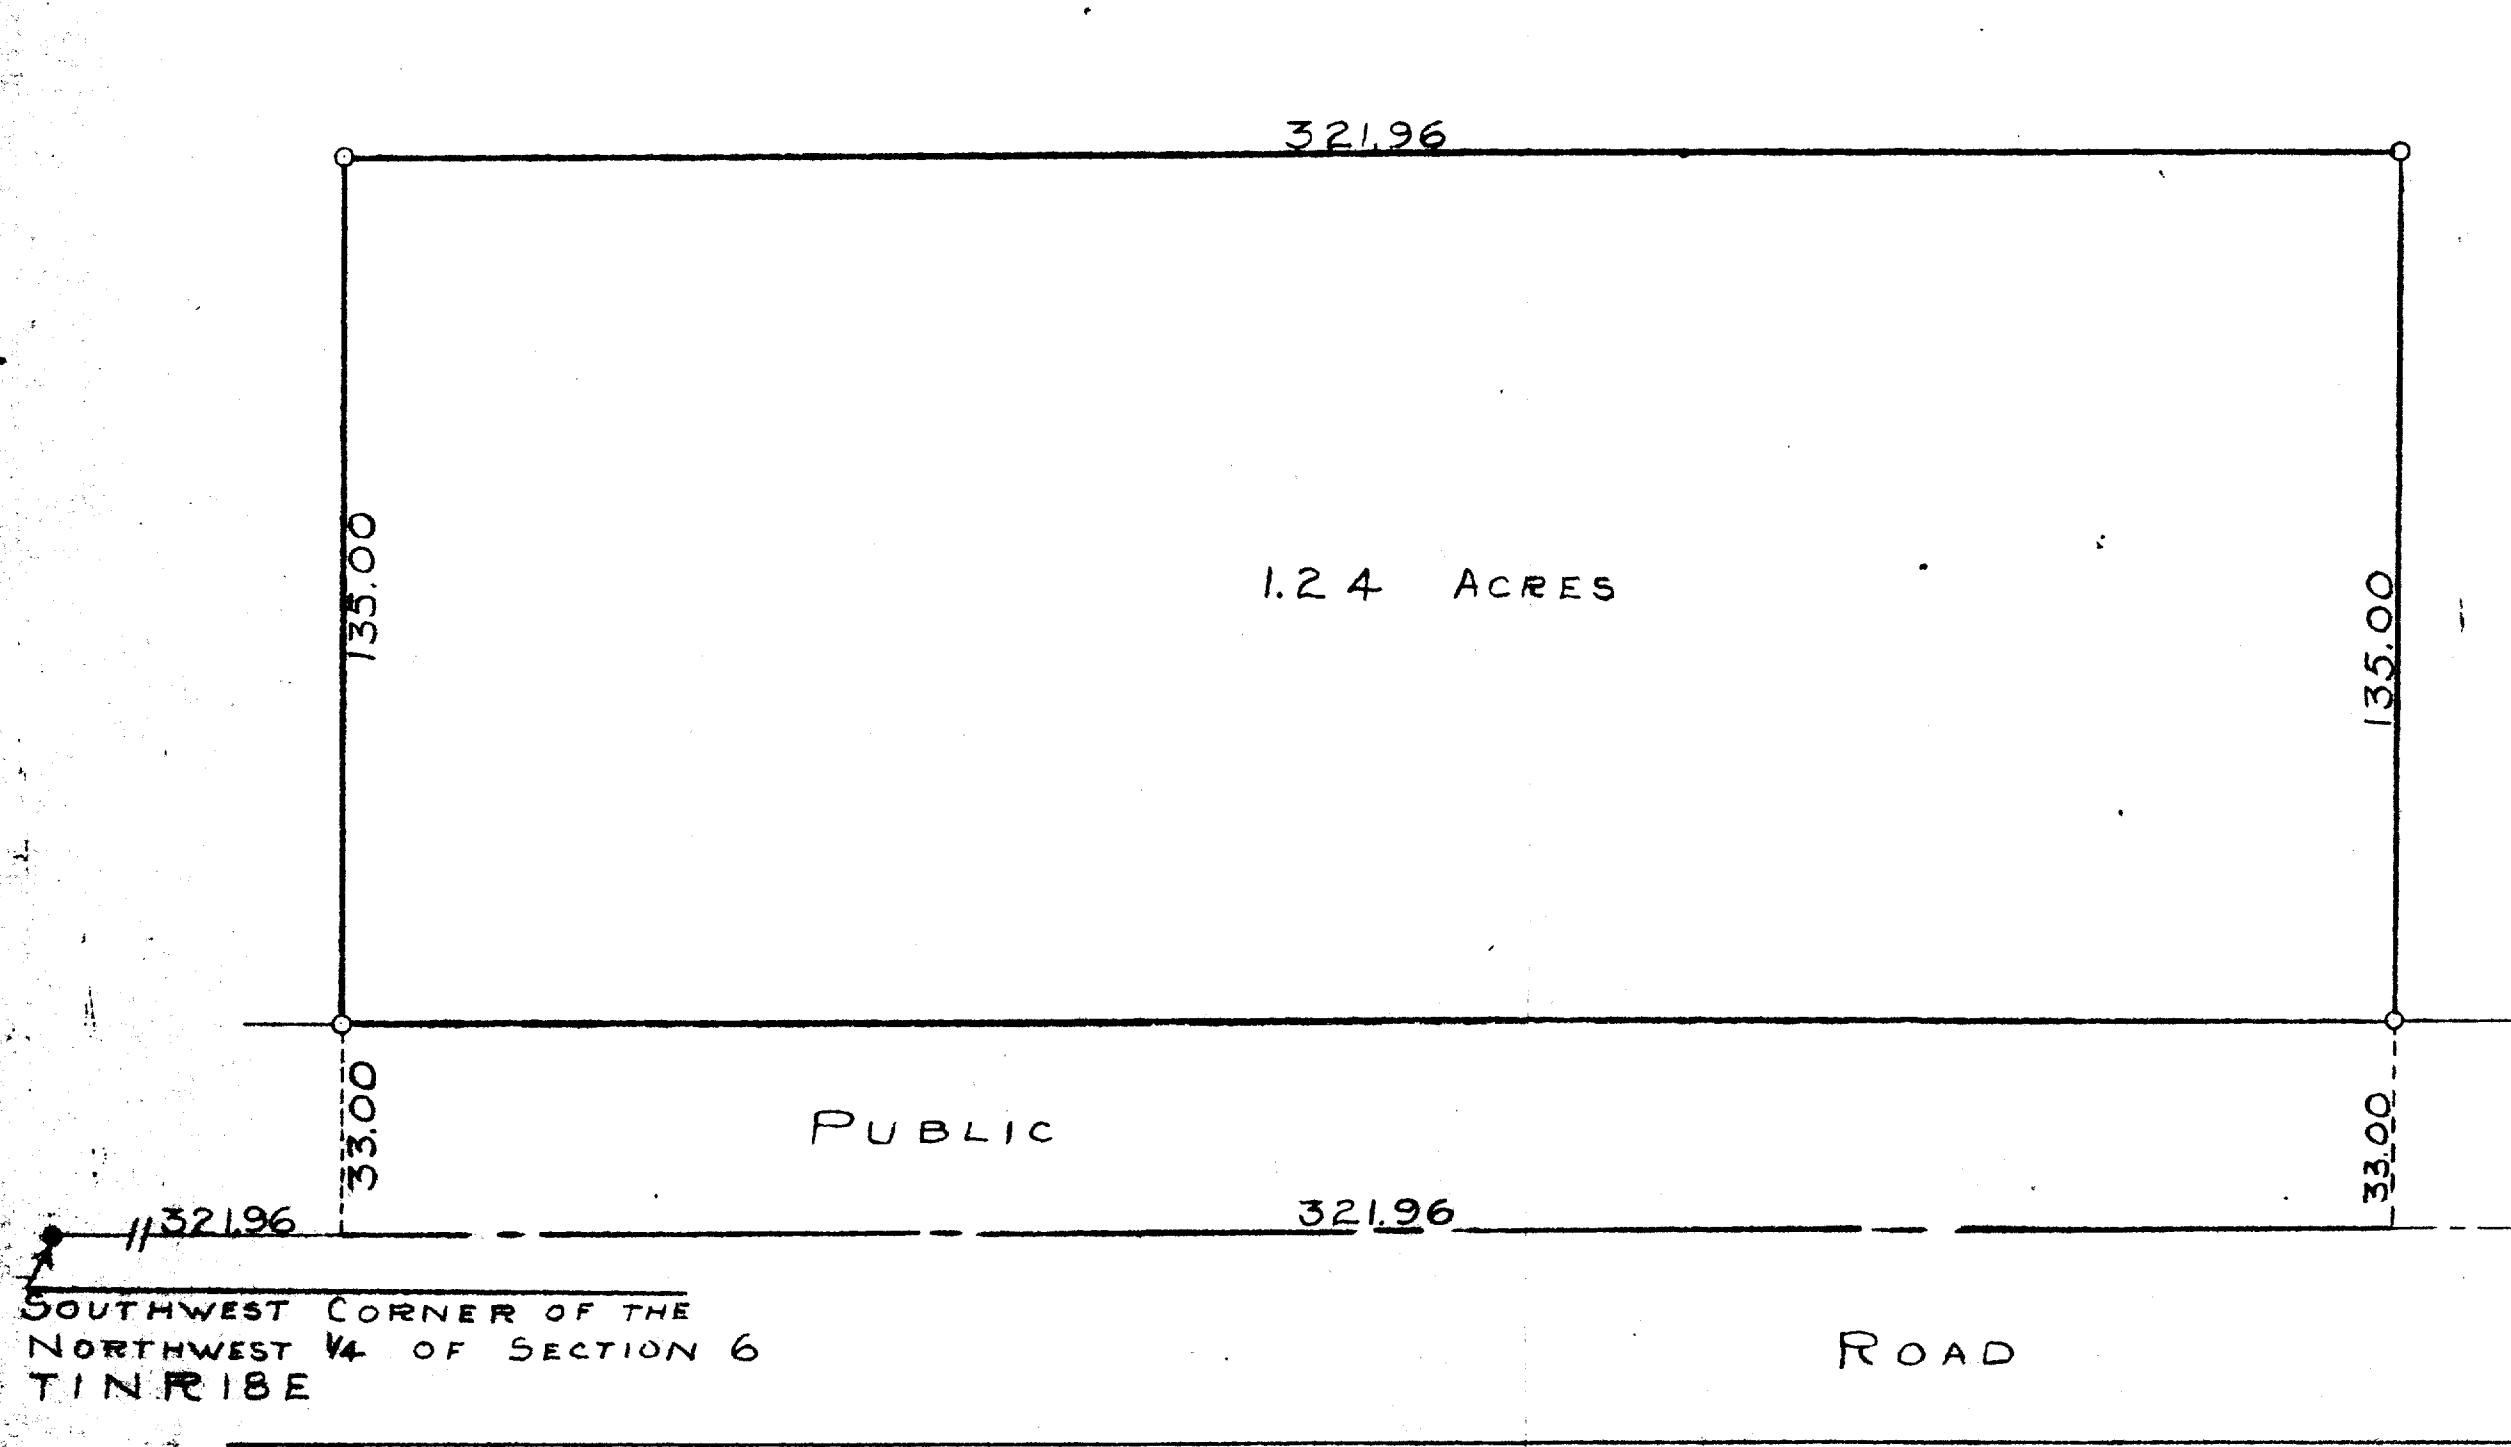

SCALE ~ 1" = 30'  
 O = IRON PIPE  
 ● = CONC. MONU.

PLAT OF SURVEY OF A PARCEL OF LAND LOCATED  
 IN THE NORTHWEST 1/4 OF SECTION 6, T18N R18E,  
 WALWORTH COUNTY, WISCONSIN  
 AUGUST 8, 1953

George T. Dunham  
 GEORGE T. DUNHAM  
 DELAVAN, WISCONSIN  
 SURVEYOR