


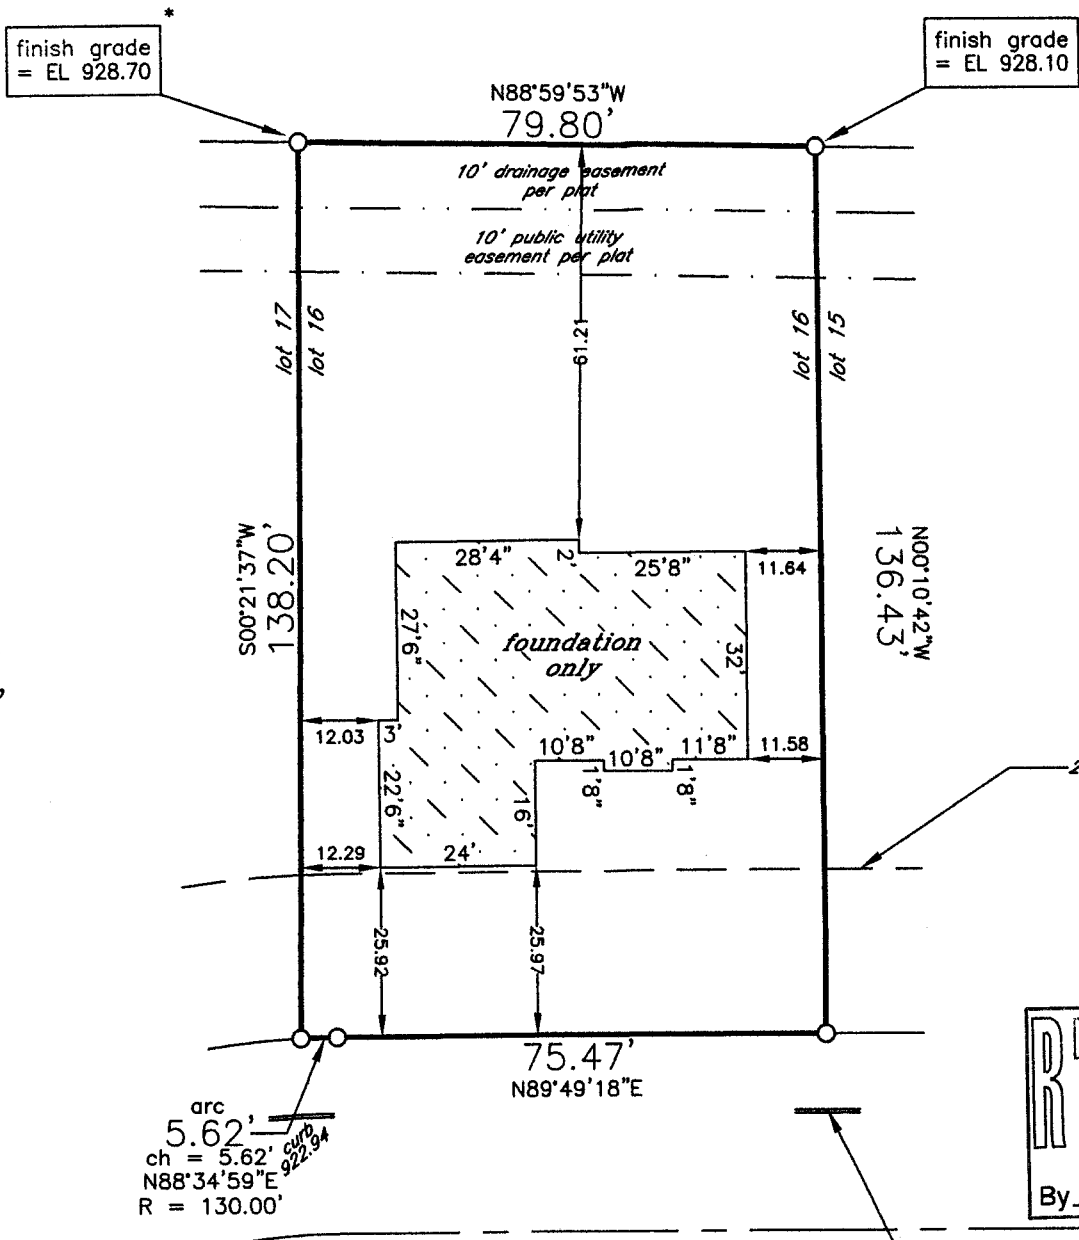

arc
5.62'
ch = 5.62' curb
N88°34'59"E
R = 130.00'

RECEIVED
SEP 22 2014
By *[Signature]*

Sky Line Drive

project BENCHMARK - paint spot
on top of curb elevation = 922.05

top of foundation
elevation = 927.62

* outside finish grade = EL 927.00
(advisory only) - top of foundation
= EL 927.67 (advisory only) unless
otherwise determined in writing
by City Engineering Department


lot area = 11,040 S.F.

* Verify exact number with
City Engineering Department

Proposed building field staked true size. Contractor to verify all dimensions before building by same and adhere to drainage plan in effect for this subdivision. Refer to a current title report for easements or restrictions which may affect the use of this site that are not shown on the recorded subdivision plat.

J.K.R. SURVEYING, INC.
8121 22ND AVENUE
KENOSHA, WI 53143

Plat of Survey of
LOT 16 IN
THE HIGHLANDS OF LAKE GENEVA
in SW1/4 Section 31-2-18
CITY OF LAKE GENEVA
WALWORTH COUNTY, WIS.

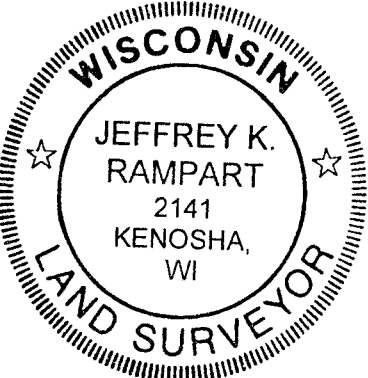

I hereby certify that
this property was
surveyed under my
direction and this
plat is a true representation thereof.
[Signature]
Reg. Land Surveyor
June 5, 2014
Revised 6/19/14
Revised 8/8/14

-for-
Serenity Homes Elite

Z HIGH - 16

007-3061