


*
Verify exact number with
City Engineering Department

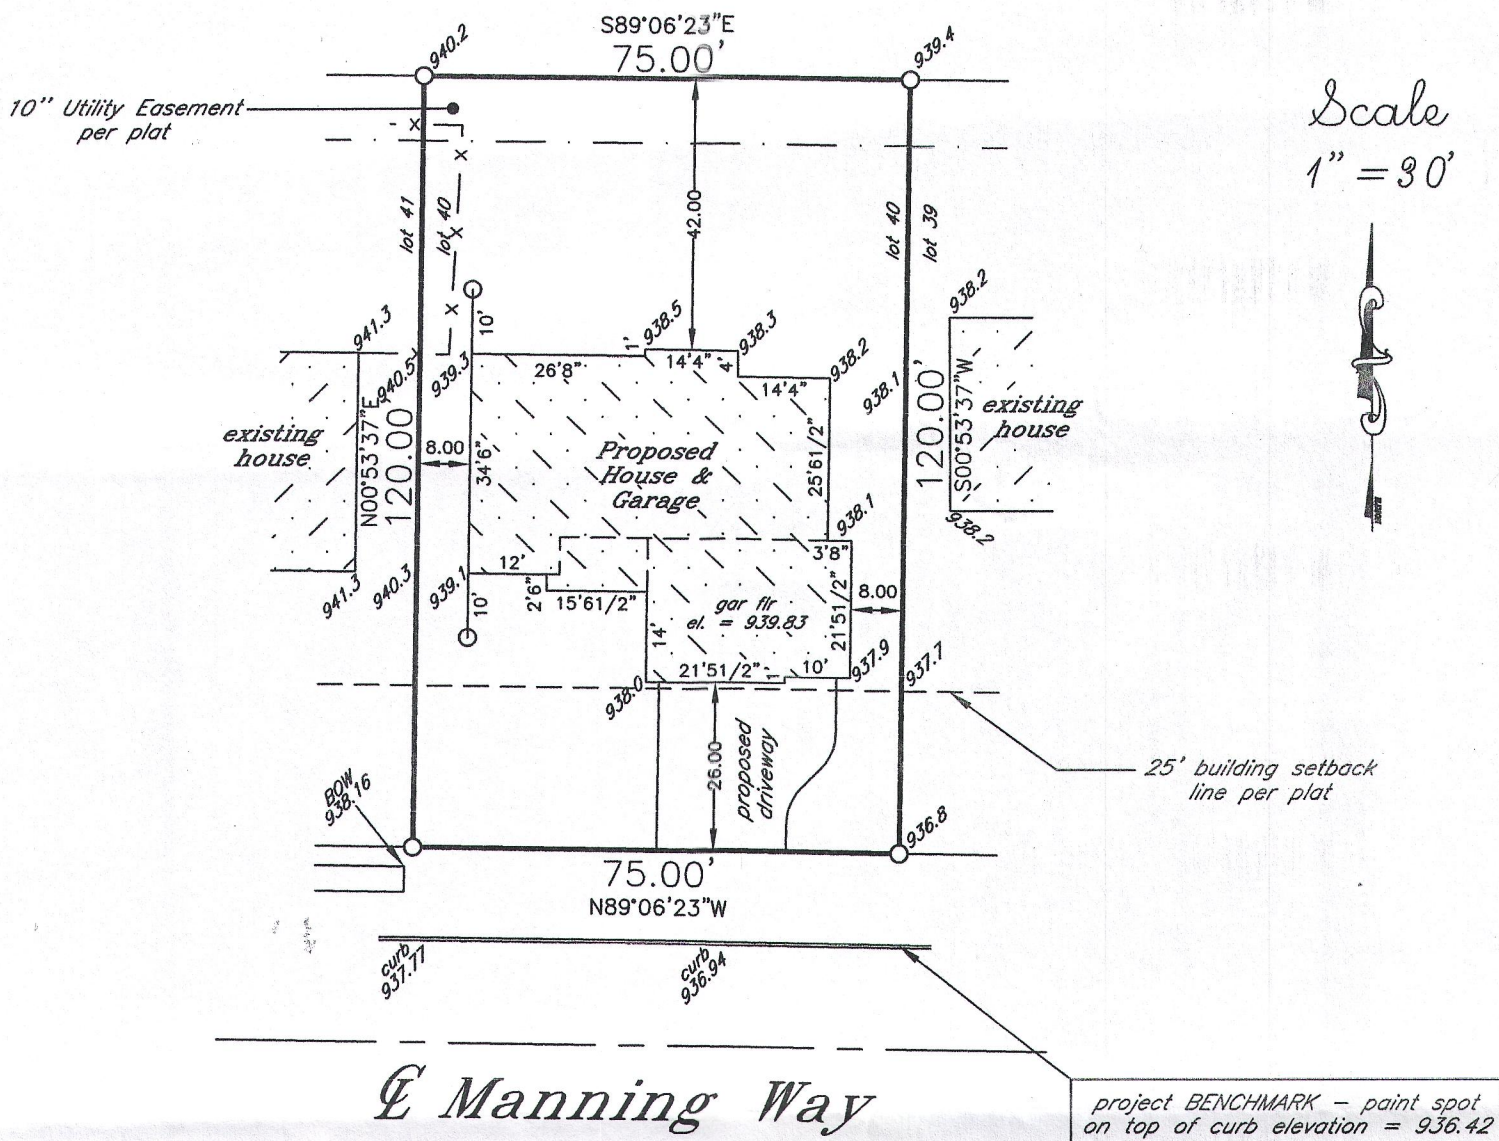


*
outside finish grade = EL 940.50
(advisory only) - top of founda-
tion = EL 941.17 (advisory only) un-
less otherwise determined in writ-
ing by City Engineering Department

lot area = 9,000 S.F.

Proposed building field staked true size. Contractor to verify all dimensions be-
fore building by same and adhere to drainage plan in effect for this subdivision.
Refer to a current title report for easements or restrictions which may affect
the use of this site that are not shown on the recorded subdivision plat.

J.K.R. SURVEYING, INC.
8121 22ND AVENUE
KENOSHA, WI 53143

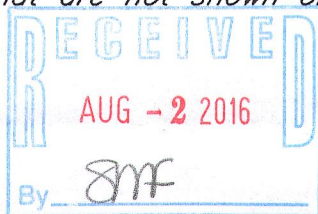

Plat of Survey of
LOT 40 IN


THE HIGHLANDS OF LAKE GENEVA
in SW1/4 Section 31-2-18

CITY OF LAKE GENEVA
WALWORTH COUNTY, WIS.

-for-
Serenity Homes Elite

I hereby certify that
this property was
surveyed under my
direction and this
plat is a true re-
presentation thereof.

Reg. Land Surveyor
April 20, 2016
Revised 4/28/16

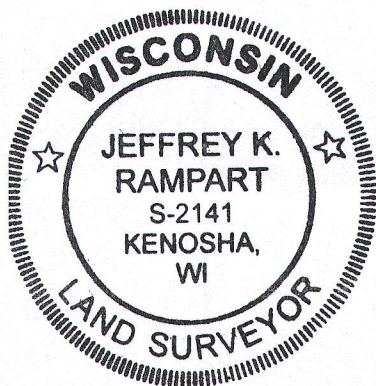

ZHIGH-40

007-3288