
AND-MARK SURVEYING Mark L. Miritz

Wisconsin Professional Land Surveyor S-2582

N9330 Knuteson Drive Whitewater, WI 53190 Phone:(262)495-3284 MARKMIRITZ@

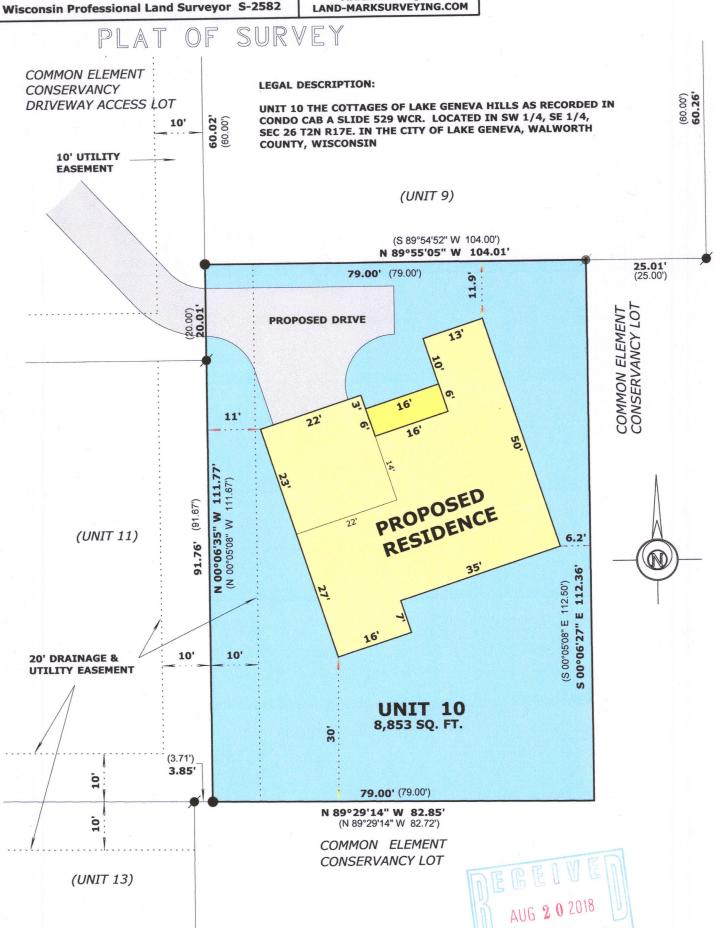

OWNER: BASSO DEVELOPMENT LLC 405 SKYLINE DR. LAKE GENEVA, WI. 53147

SCALE: 1 INCH = 30 FEET

LEGEND

FOUND IRON ROD

SET IRON ROD, 18" LONG, WEIGHING 1.5 LBS./LINEAL FT., 3/4" DIA.

RECORDED AS DIMENSION (xx)

SCONS MARKL MIRITZ S-2582 WHITEWATER SUR

"I hereby certify that the above described property has been surveyed by me or under my direction and that the above map is a true representation thereof and shows the size and location of the property, its exterior boundaries, the location of all visible structures and dimensions of all principal buildings thereon, boundary fences, apparent easements, roadways and visible encroachments, if any."

"This survey is made for the use of the present owners of the property, and also those who purchase, mortgage, or guarantee the title thereto within one year from date hereof."

MARK L. MIRITZ WISCONSIN PROFESSIONAL **LAND SURVEYOR S-2582**

DATE: August 1, 2018 JOB NO. 18.715 007-3493 Z COT-10