


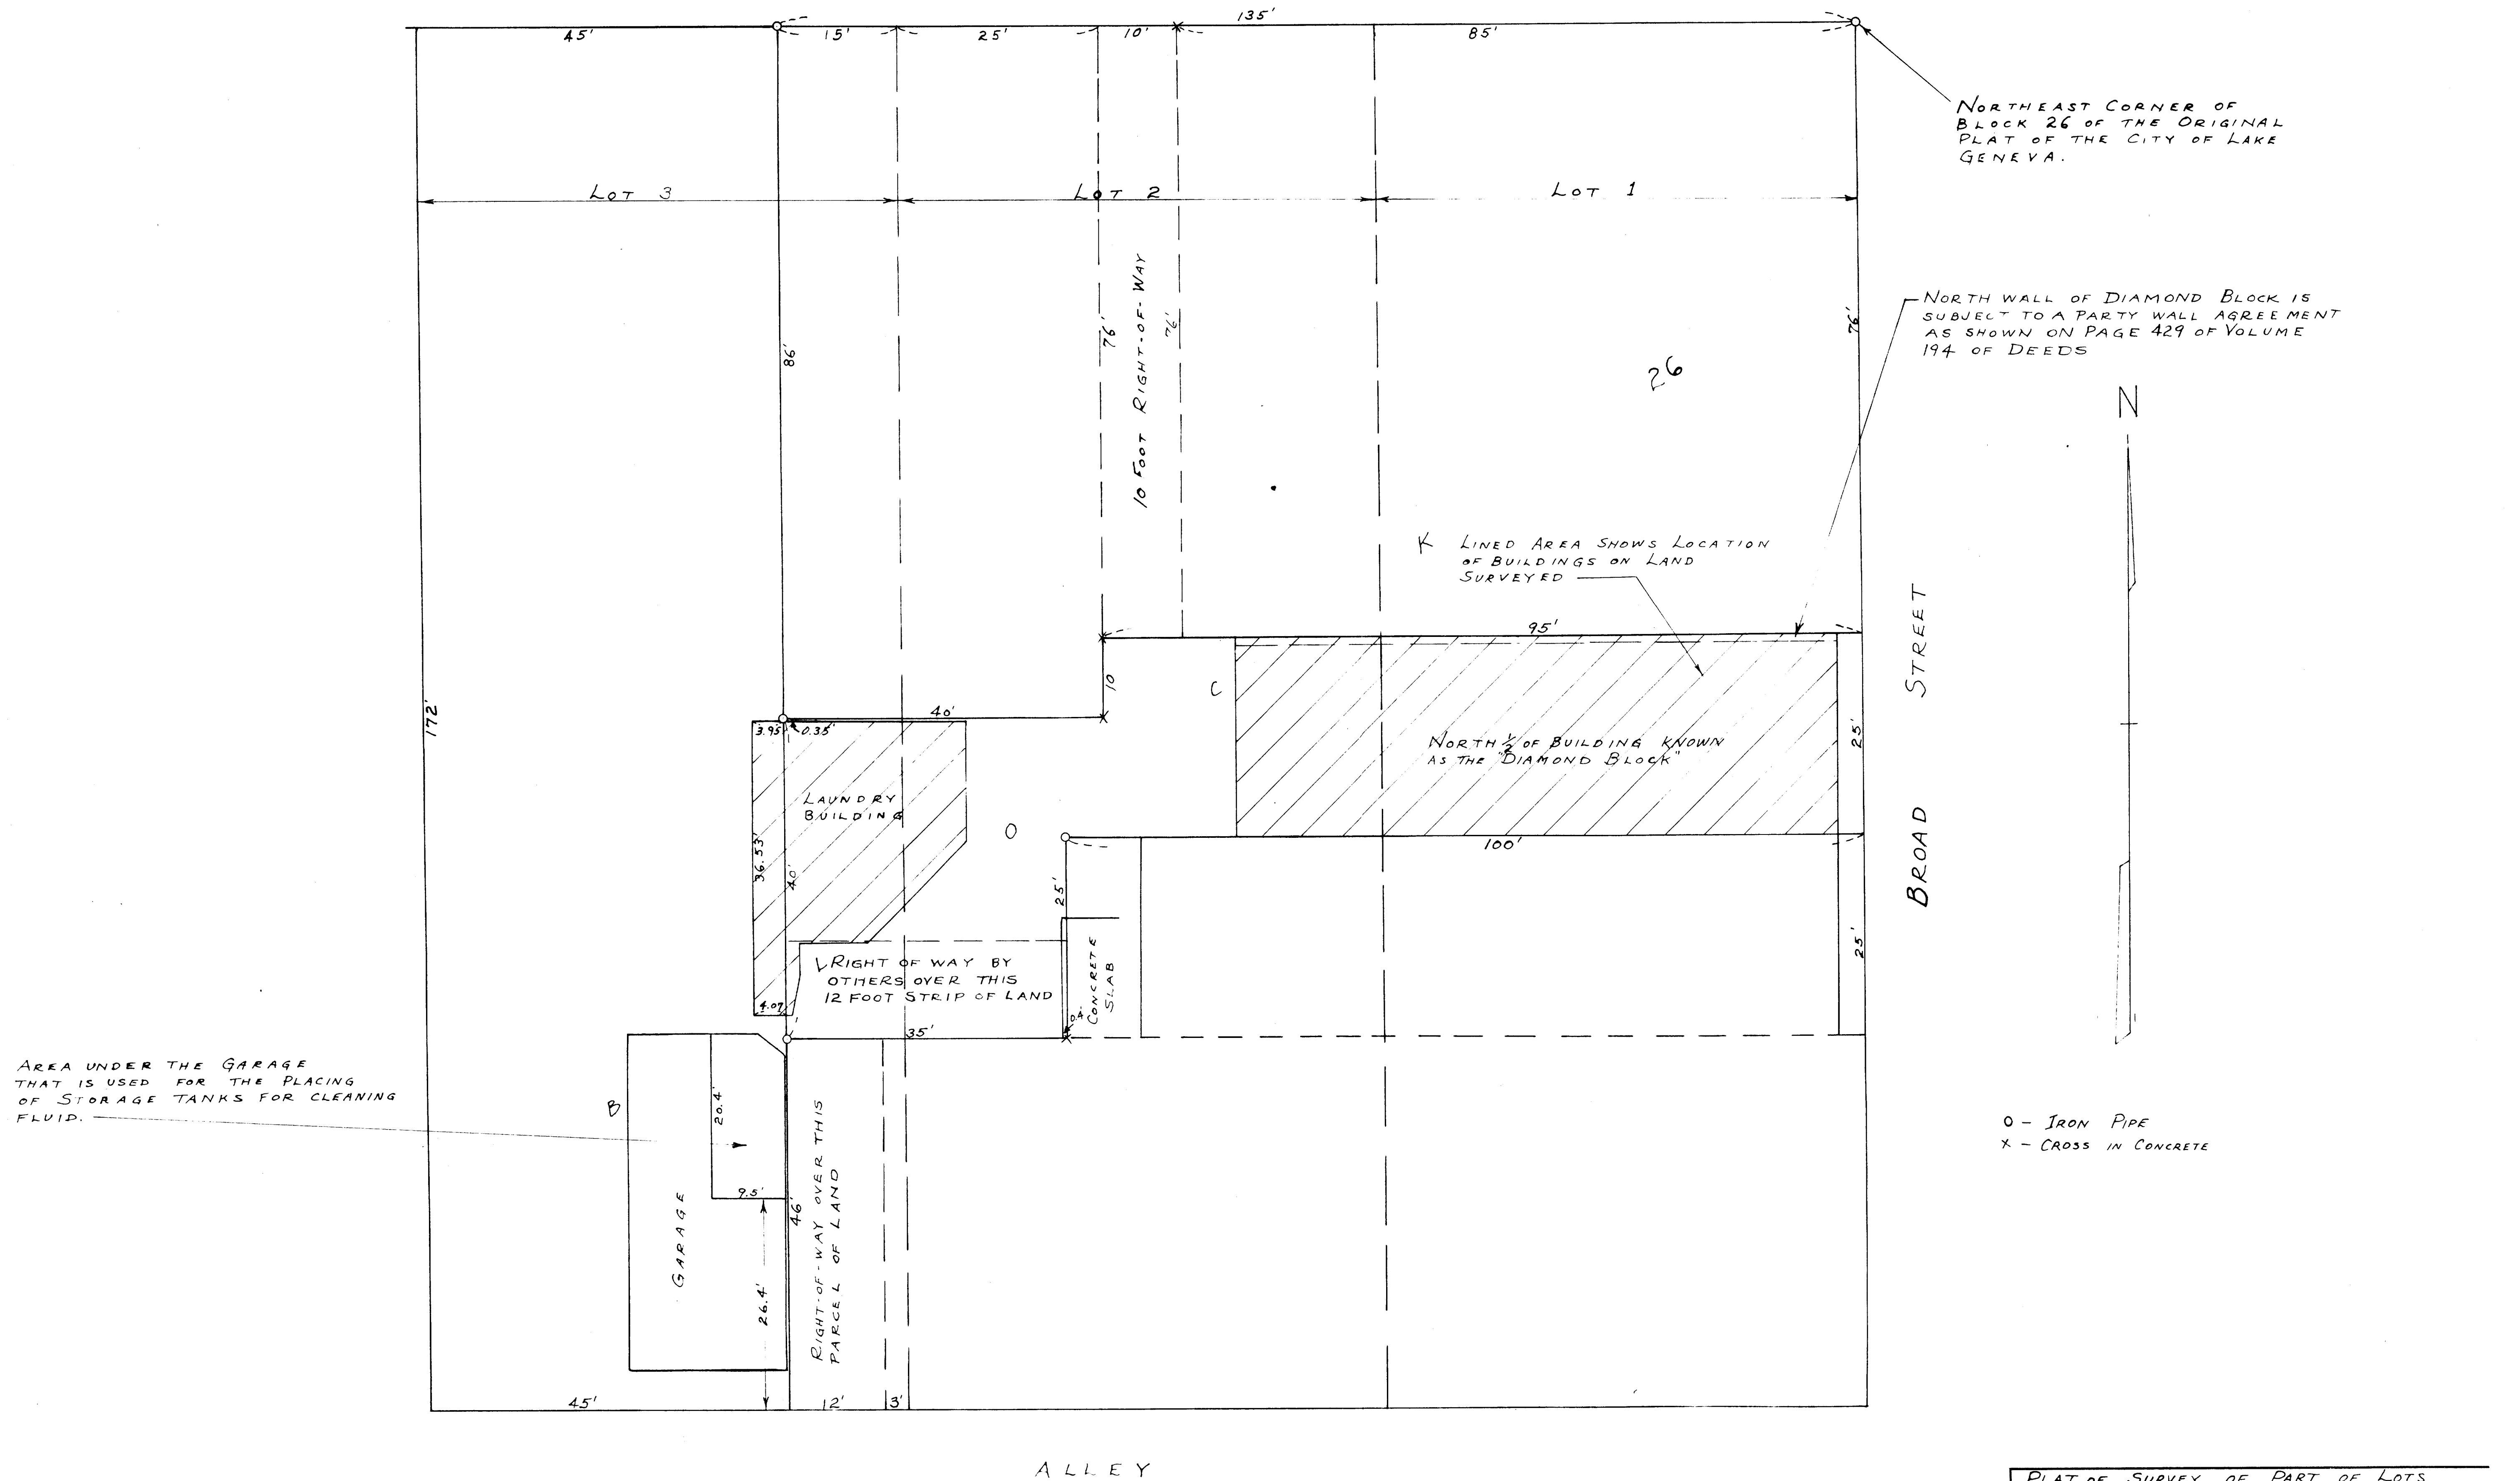

|   |                                                      |                       |
|---|------------------------------------------------------|-----------------------|
| PLAT OF SURVEY OF PART OF LOTS 1, 2 AND 3 OF BLOCK 26 OF THE ORIGINAL PLAT OF THE CITY OF LAKE GENEVA, WATWORTH COUNTY, WISCONSIN |                                                      |                       |
| Lloyd L. Jensen<br>COUNTY SURVEYOR                                                                                                |                                                      | March 1954<br>DATE    |
| DRAWN BY   | JENSEN & JOHNSON<br>CIVIL ENGINEERS<br>ELKHORN, WIS. | SCALE:<br>1" = 10'    |
| CHECKED BY   |                                                      | REVISED               |
| APPROVED BY   |                                                      | SHEET NO.<br>OF 7-35J |