
## PLAT OF SURVEY

LOCATION: Dodge Street, Lake Geneva, Wisconsin

LEGAL DESCRIPTION:
Lot 2 in CERTIFIED SURVEY MAP NO. 4770, being part of the Northwest 1/4 of the Northeast 1/4 of Section 35, Town 2 North, Range 17 East. Said land being in the City of Lake Geneva, County of Nalworth, State of Wisconsin.

Survey No. 111928-S

September 16, 2020 (Drawing Only)
November 30, 2020 Rough Staked Dwelling for Tree Clearing
December 14, 2020 Staked Dwelling
January 7, 2021 Moved Dwelling and Set Proposed Grade (not re-staked)
January 15, 2021 Re-staked Dwelling S 89°30'21" E 77.00

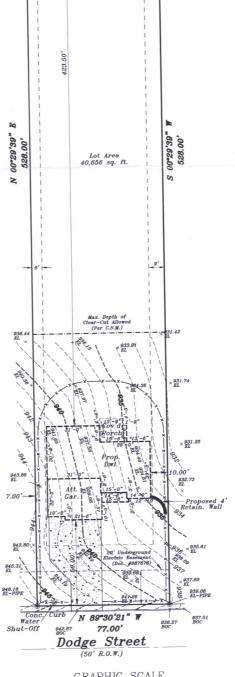

Prop. Gar. Slab

Prop. T.O.W. 943.67

Prop. Fin. Yd. Gr. 943.0'

Proposed finished yard, 1st floor or top of foundation grade shown on this drawing is a suggested grade and should be verified by the owner, builder or municipality

METROPOLITAN SURVEY SERVICE, INC.

PROFESSIONAL LAND SURVEYORS 9415 West Forest Home Avenue, Suite 202
Hales Corners, Wisconsin 53130
PH. (414) 529-5380
PH. (414) 529-6380
Www.metropolitansurvey.com

N ● Denotes Iron Pipe Found
O — Denotes Iron Pipe Set

000.0 — Denotes Proposed Grade

x — Denotes Proposed Silt Screen

GRAPHIC SCALE ( IN FEET ) 1 inch = 30 ft



THIS SURVEY IS MADE FOR THE EXCLUSIVE USE OF THE PRESENT OWNERS OF THE PROPERTY, AND ALSO THOSE WHO PURCHASE, MORTGAGE, OR GUARANTEE THE TITLE THERETO WITHIN AND ALSO THOSE WAS AND ALSO THE PROPERTY.

Comment Dancy Dennis C. Sauer essional Land Surveyor S-2421