


PLAT OF SURVEY

LOCATION: Dodge Street, Lake Geneva, Wisconsin

LEGAL DESCRIPTION:
Lot 3 of CERTIFIED SURVEY MAP NO. 4770, recorded April 5, 2018 as Document No. 964515, being part of the Northwest 1/4 of the Northeast 1/4 of Section 35, Town 2 North, Range 17 East. Said land being in the City of Lake Geneva, County of Walworth, State of Wisconsin.

Survey No. 111763-S

July 21, 2020 (Drawing Only)
August 20, 2020 Topography
November 23, 2020 Drawing Revised (New Plan - Not Staked)
November 30, 2020 Rough Staked Dwelling for Tree Removal
January 7, 2021 Moved Dwelling and Set Proposed Grade (not re-staked)
January 8, 2021 Revised Drawing (new plan not re-staked)
January 15, 2021 Re-staked Dwelling

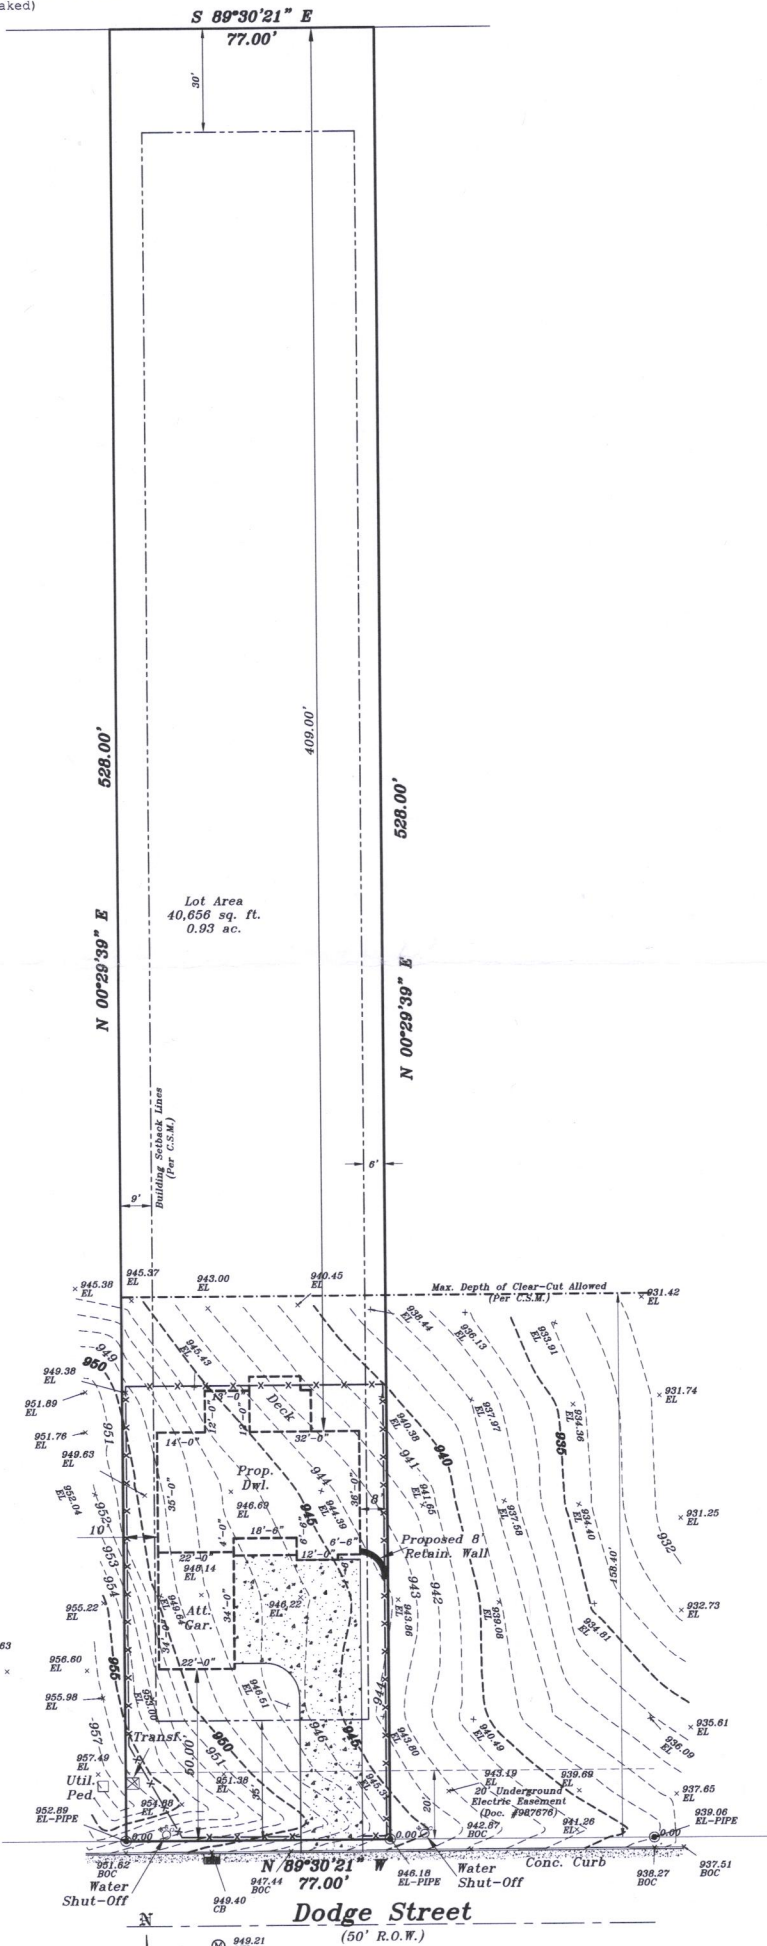

Prop. Gar. Slab	Prop. Fin. Yd. Gr.	Prop. T.O.W.
951.00	943.33	952.0
(drop 8")	951.33	

Proposed finished yard, 1st floor or top of foundation grade shown on this drawing is a suggested grade and should be verified by the owner, builder or municipality

METROPOLITAN SURVEY SERVICE, INC.

PROFESSIONAL LAND SURVEYORS

9415 West Forest Home Avenue, Suite 202

Hales Corners, Wisconsin 53130

PH. (414) 529-5380

survey@metropolitansurvey.com

www.metropolitansurvey.com

— Denotes Iron Pipe Found


— Denotes Iron Pipe Set

000.0 — Denotes Proposed Grade

— Denotes Proposed Silt Screen




GRAPHIC SCALE

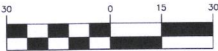

(IN FEET)

1 inch = 30 ft.

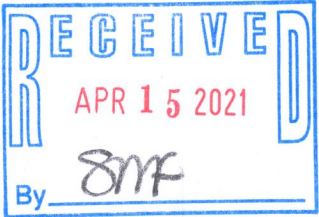

I HEREBY CERTIFY THAT I HAVE SURVEYED THE ABOVE DESCRIBED PROPERTY AND THAT THE ABOVE MAP IS A TRUE REPRESENTATION THEREOF AND SHOWS THE SIZE AND LOCATION OF THE PROPERTY, ITS EXTERIOR BOUNDARIES, THE LOCATION OF ALL VISIBLE STRUCTURES AND DIMENSIONS OF ALL PRINCIPAL BUILDINGS THEREON, BOUNDARY FENCES, APPARENT EASEMENTS AND ROADWAYS AND VISIBLE ENCROACHMENT, IF ANY.

THIS SURVEY IS MADE FOR THE EXCLUSIVE USE OF THE PRESENT OWNERS OF THE PROPERTY, AND ALSO THOSE WHO PURCHASE, MORTGAGE, OR GUARANTEE THE TITLE THERETO WITHIN ONE (1) YEAR FROM THE DATE HEREOF.

SIGNED

Dennis C. Sauer

Dennis C. Sauer

Professional Land Surveyor S-2421

ZA4770-3

007-3879