
PLATOF-OFSURVEY

UNIT 27, TOGETHER WITH SAID UNIT'S UNDIVIDED APPURTENANT INTEREST IN THE COMMON ELEMENTS (AND THE EXCLUSIVE USE OF THE LIMITED COMMON ELEMENTS APPURTENANT TO SAID UNIT) ALL IN SOMERSET CONDOMINIUM, A CONDOMINIUM DECLARED AND EXISTING UNDER AND BY VIRTUE OF THE CONDOMINIUM OWNERSHIP ACT OF THE STATE OF WISCONSIN AND RECORDED BY A DECLARATION AS SUCH CONDOMINIUM IN THE OFFICE OF THE REGISTER OF DEEDS FOR WALWORTH COUNTY, WISCONSIN ON SEPTEMBER 27, 1977 IN VOLUME 197 OF RECORDS, ON PAGE 323, AS DOCUMENT NO. 23600, AND ANY AMENDMENTS AND/OR CORRECTIONS THERETO. SAID CONDOMINIUM PLAT AND ANY AMENDMENTS AND/OR CORRECTIONS THERETO. SAID CONDOMINIUM BEING LOCATED IN THE CITY OF LAKE GENEVA, COUNTY OF WALWORTH, STATE OF WISCONSIN ON THE REAL ESTATE DESCRIBED IN SAID DECLARATION AND INCORPORATED HEREIN BY THIS REFERENCE THERETO.

SURVEY FOR: BOB WEBSTER OF KEEFE REAL ESTATE SURVEY ADDRESS: 1120-27 S. LAKE SHORE DRIVE, LAKE GENEVA, WI 53147

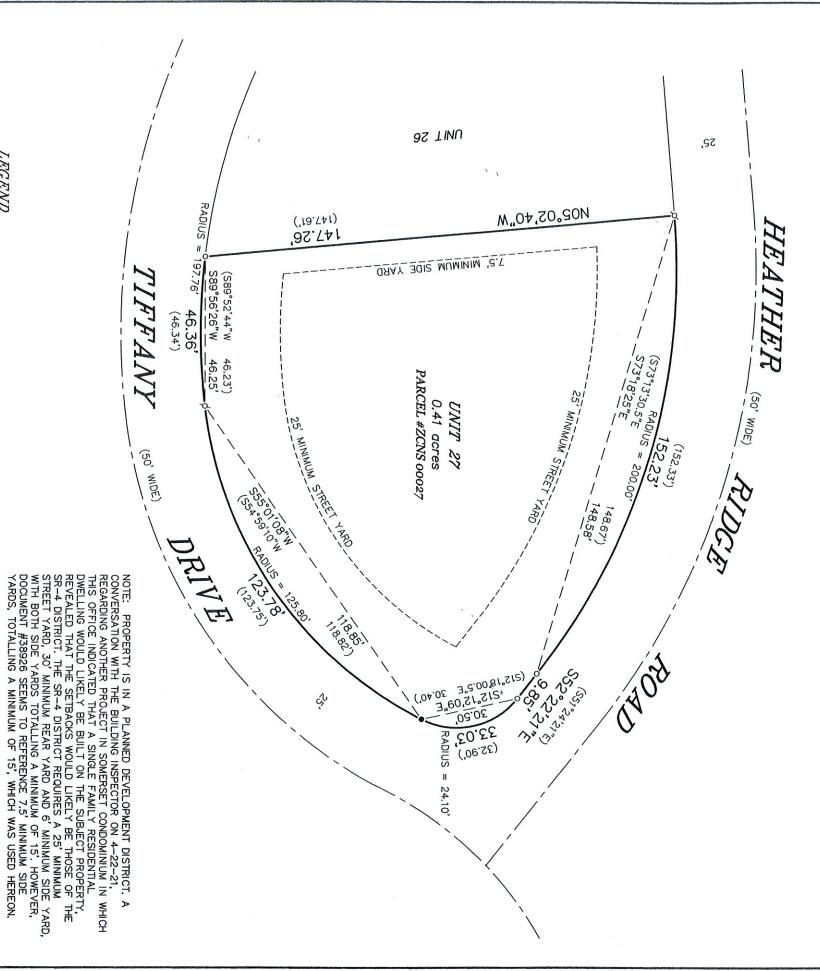

LEGEND

FOUND 1" O.D. IRON PIPE


- 0 FOUND 1-5/16" O.D. IRON PIPE
- FOUND 3/4" DIA. IRON ROD

"I HEREBY CERTIFY THAT I HAVE SURVEYED THE ABOVE DESCRIBED PROPERTY AND THAT THE ABOVE MAP IS A CORRECT DESCRIBED PROPERTY AND THAT THE ABOVE MAP IS A CORRECT REPRESENTATION THEREOF AND SHOWS THE SIZE AND LOCATION OF THE PROPERTY, ITS EXTERIOR BOUNDARIES, THE LOCATION OF ALL VISIBLE STRUCTURES AND DIMENSIONS OF ALL PRINCIPAL BUILDINGS THEREON, BOUNDARY FENCES, APPARENT EASEMENTS, ROADWAYS AND ENCROACHMENTS, IF ANY."

"THIS SURVEY IS MADE FOR THE USE OF THE PRESENT OWNERS OF THE PROPERTY, AND THOSE WHO PURCHASE, MORTGAGE, OR GUARANTEE THE TITLE THERETO WITHIN ONE YEAR FROM DATE LEGENCE".

SATTER SURVEYING, LLC
LAND SURVEYS, MAPPING AND PLANNING
272 ORIGEN STREET
BURLINGTON, WI 53105
262-661-4239

BEARINGS HEREON RELATE TO THE WEST PROPERTY LINE OF UNIT 27 OF SOMERSET CONDOMINUM. ASSUMED BEARING OF NORTH 05°02'40" WEST AS PLATTED.

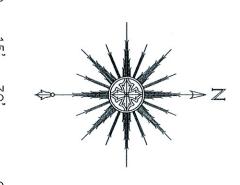





THIS IS NOT AN ORIGINAL PRINT UNLESS THIS SEAL IS RED.

THOMAS nomas Satter

JOB NUMBER