


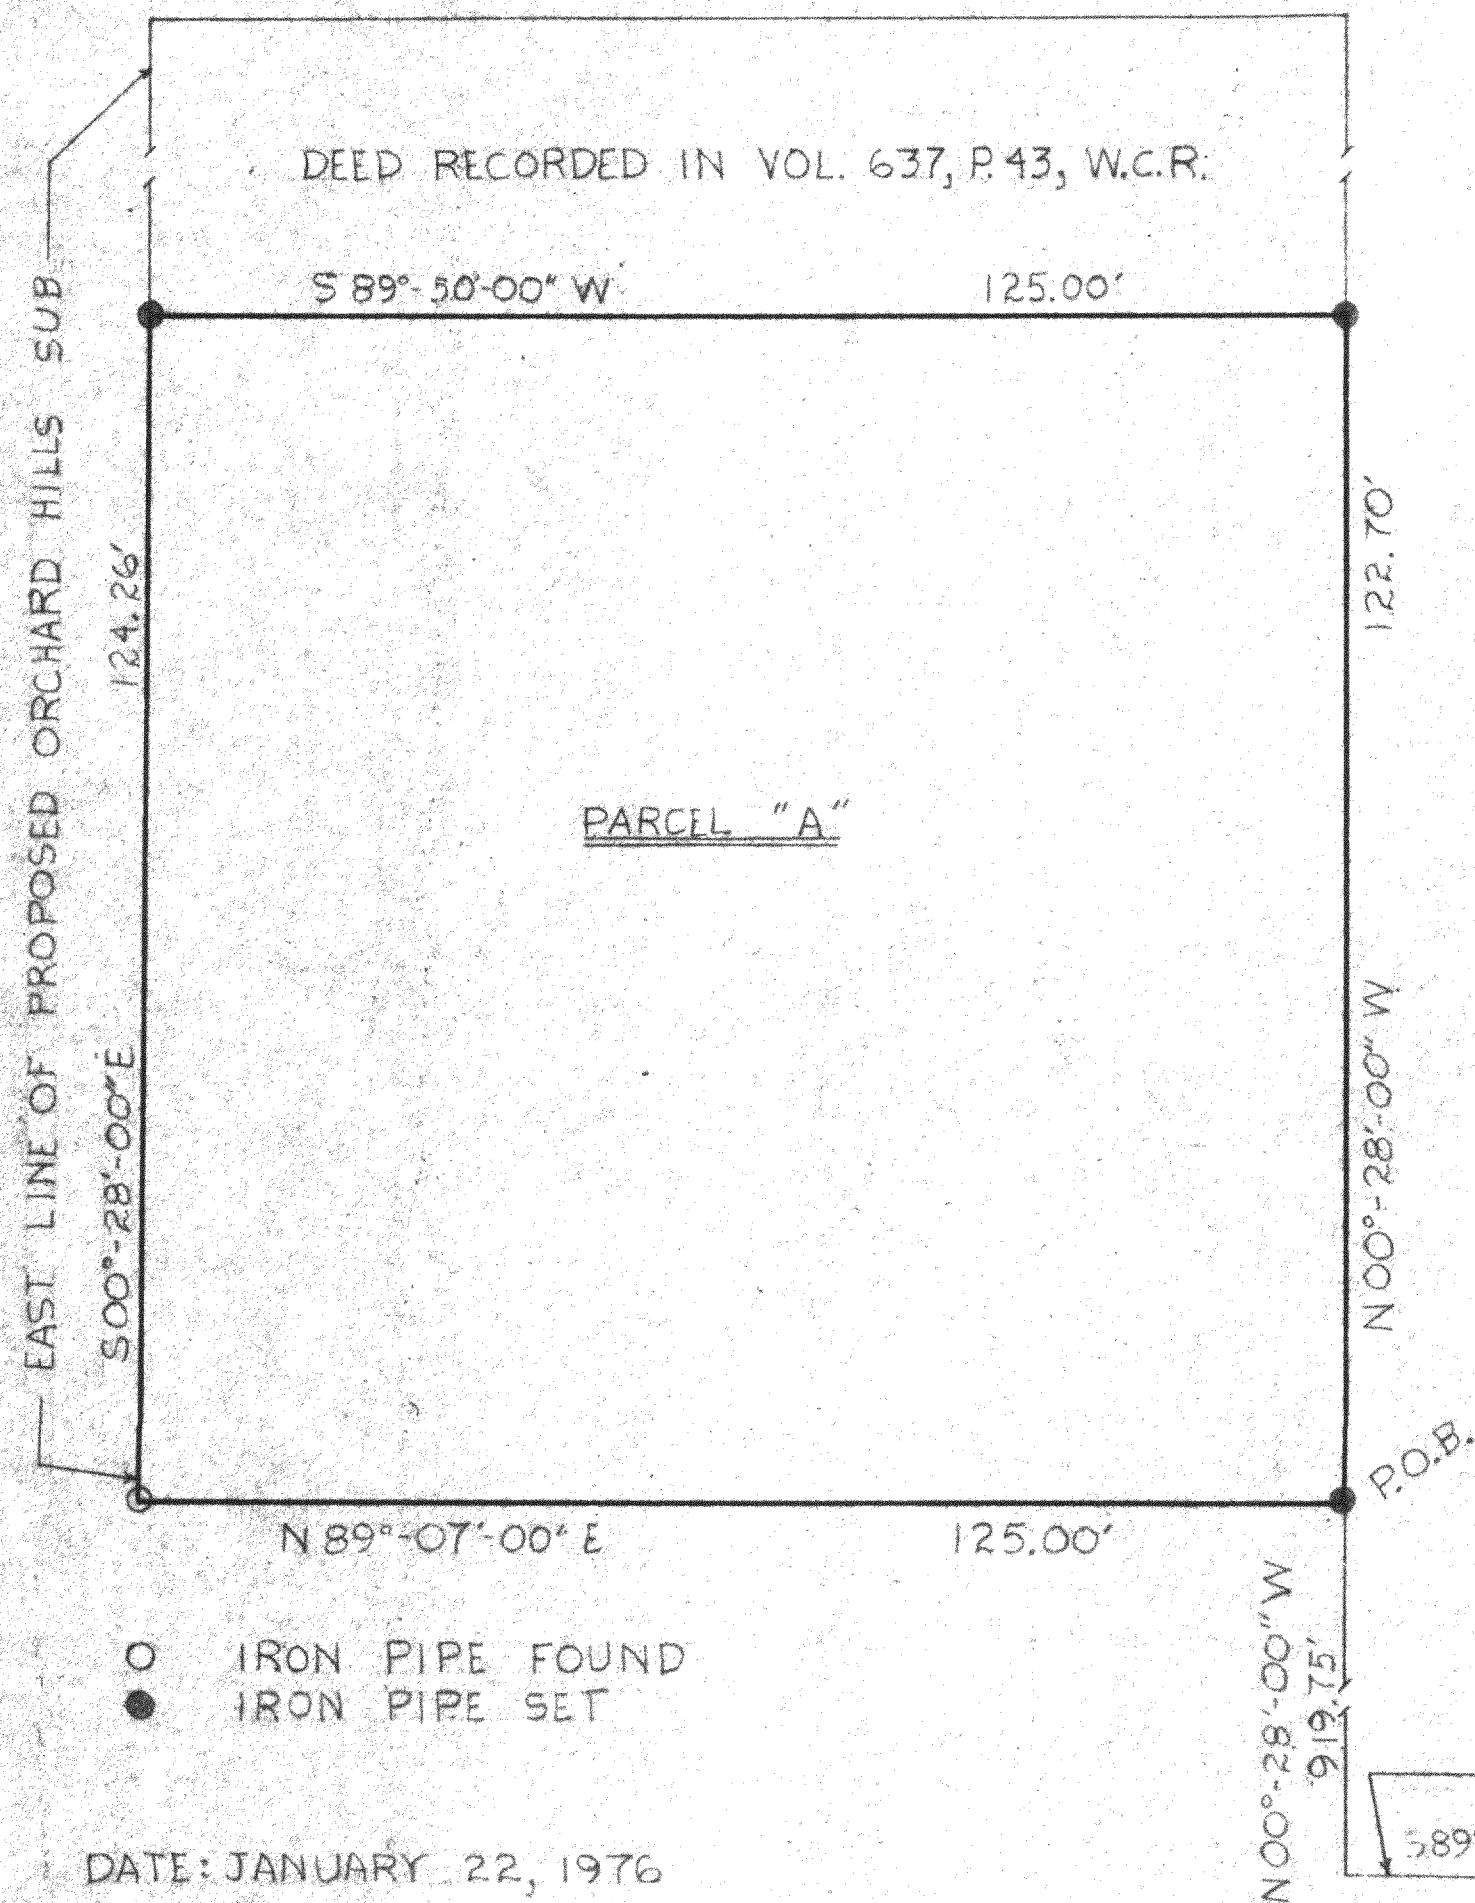


DESCRIPTION:

PARCEL "A"

COMMENCING AT THE EAST 1/4 CORNER OF SECTION 1, T. 1 N., R. 17 E., WALWORTH COUNTY, WISCONSIN, THENCE S 89°-46'-00" W ALONG THE E-W 1/4 LINE OF SAID SECTION 1, 1125.96' FEET TO THE WEST LINE OF DORWOOD DRIVE; THENCE N 00°-28'-00" W ALONG THE WEST LINE OF DORWOOD DRIVE 919.75' FEET TO THE PLACE OF BEGINNING OF THE LANDS HEREON DESCRIBED; THENCE CONTINUE N 00°-28'-00" W ALONG THE WEST LINE OF DORWOOD DRIVE 122.70' FEET TO THE SE CORNER OF A DEED RECORDED IN VOL. 637, P. 43, W.C.R.; THENCE S 89°-50'-00" W ALONG THE SOUTH LINE OF SAID DEED 125.00' FEET TO THE EAST LINE OF PROPOSED ORCHARD HILLS SUB; THENCE S 00°-28'-00" E ALONG THE EAST LINE OF SAID SUBDIVISION 124.26' FEET; THENCE N 89°-07'-00" E 125.00' FEET TO THE PLACE OF BEGINNING, AND CONTAINING 0.35 ACRES MORE OR LESS.

CERTIFICATE:

I, JOSEPH M. BIAGI, SURVEYOR, DO HEREBY CERTIFY THAT I HAVE SURVEYED THE LANDS HEREON DESCRIBED.

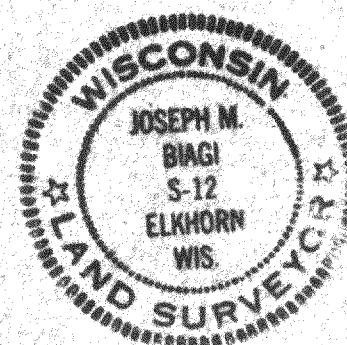

Joseph M. Biagi
 JOSEPH M. BIAGI R.L.S. #12

REVISIONS			ALVIN WEST		
NO.	DATE	BY	PART OF NE 1/4 SEC. 1, T. 1 N., R. 17 E., WALWORTH COUNTY, WIS.		
1			DRAWN BY	SCALE 1" = 20'	MATERIAL
2			CHK'D	DATE 1-22-76	DRAWING NO.
3			TRACED	APP'D	#128A-75