


DUNHAM SURVEYING, S. C.
SURVEYING & SUBDIVIDING
DELAVER, WISCONSIN 53115

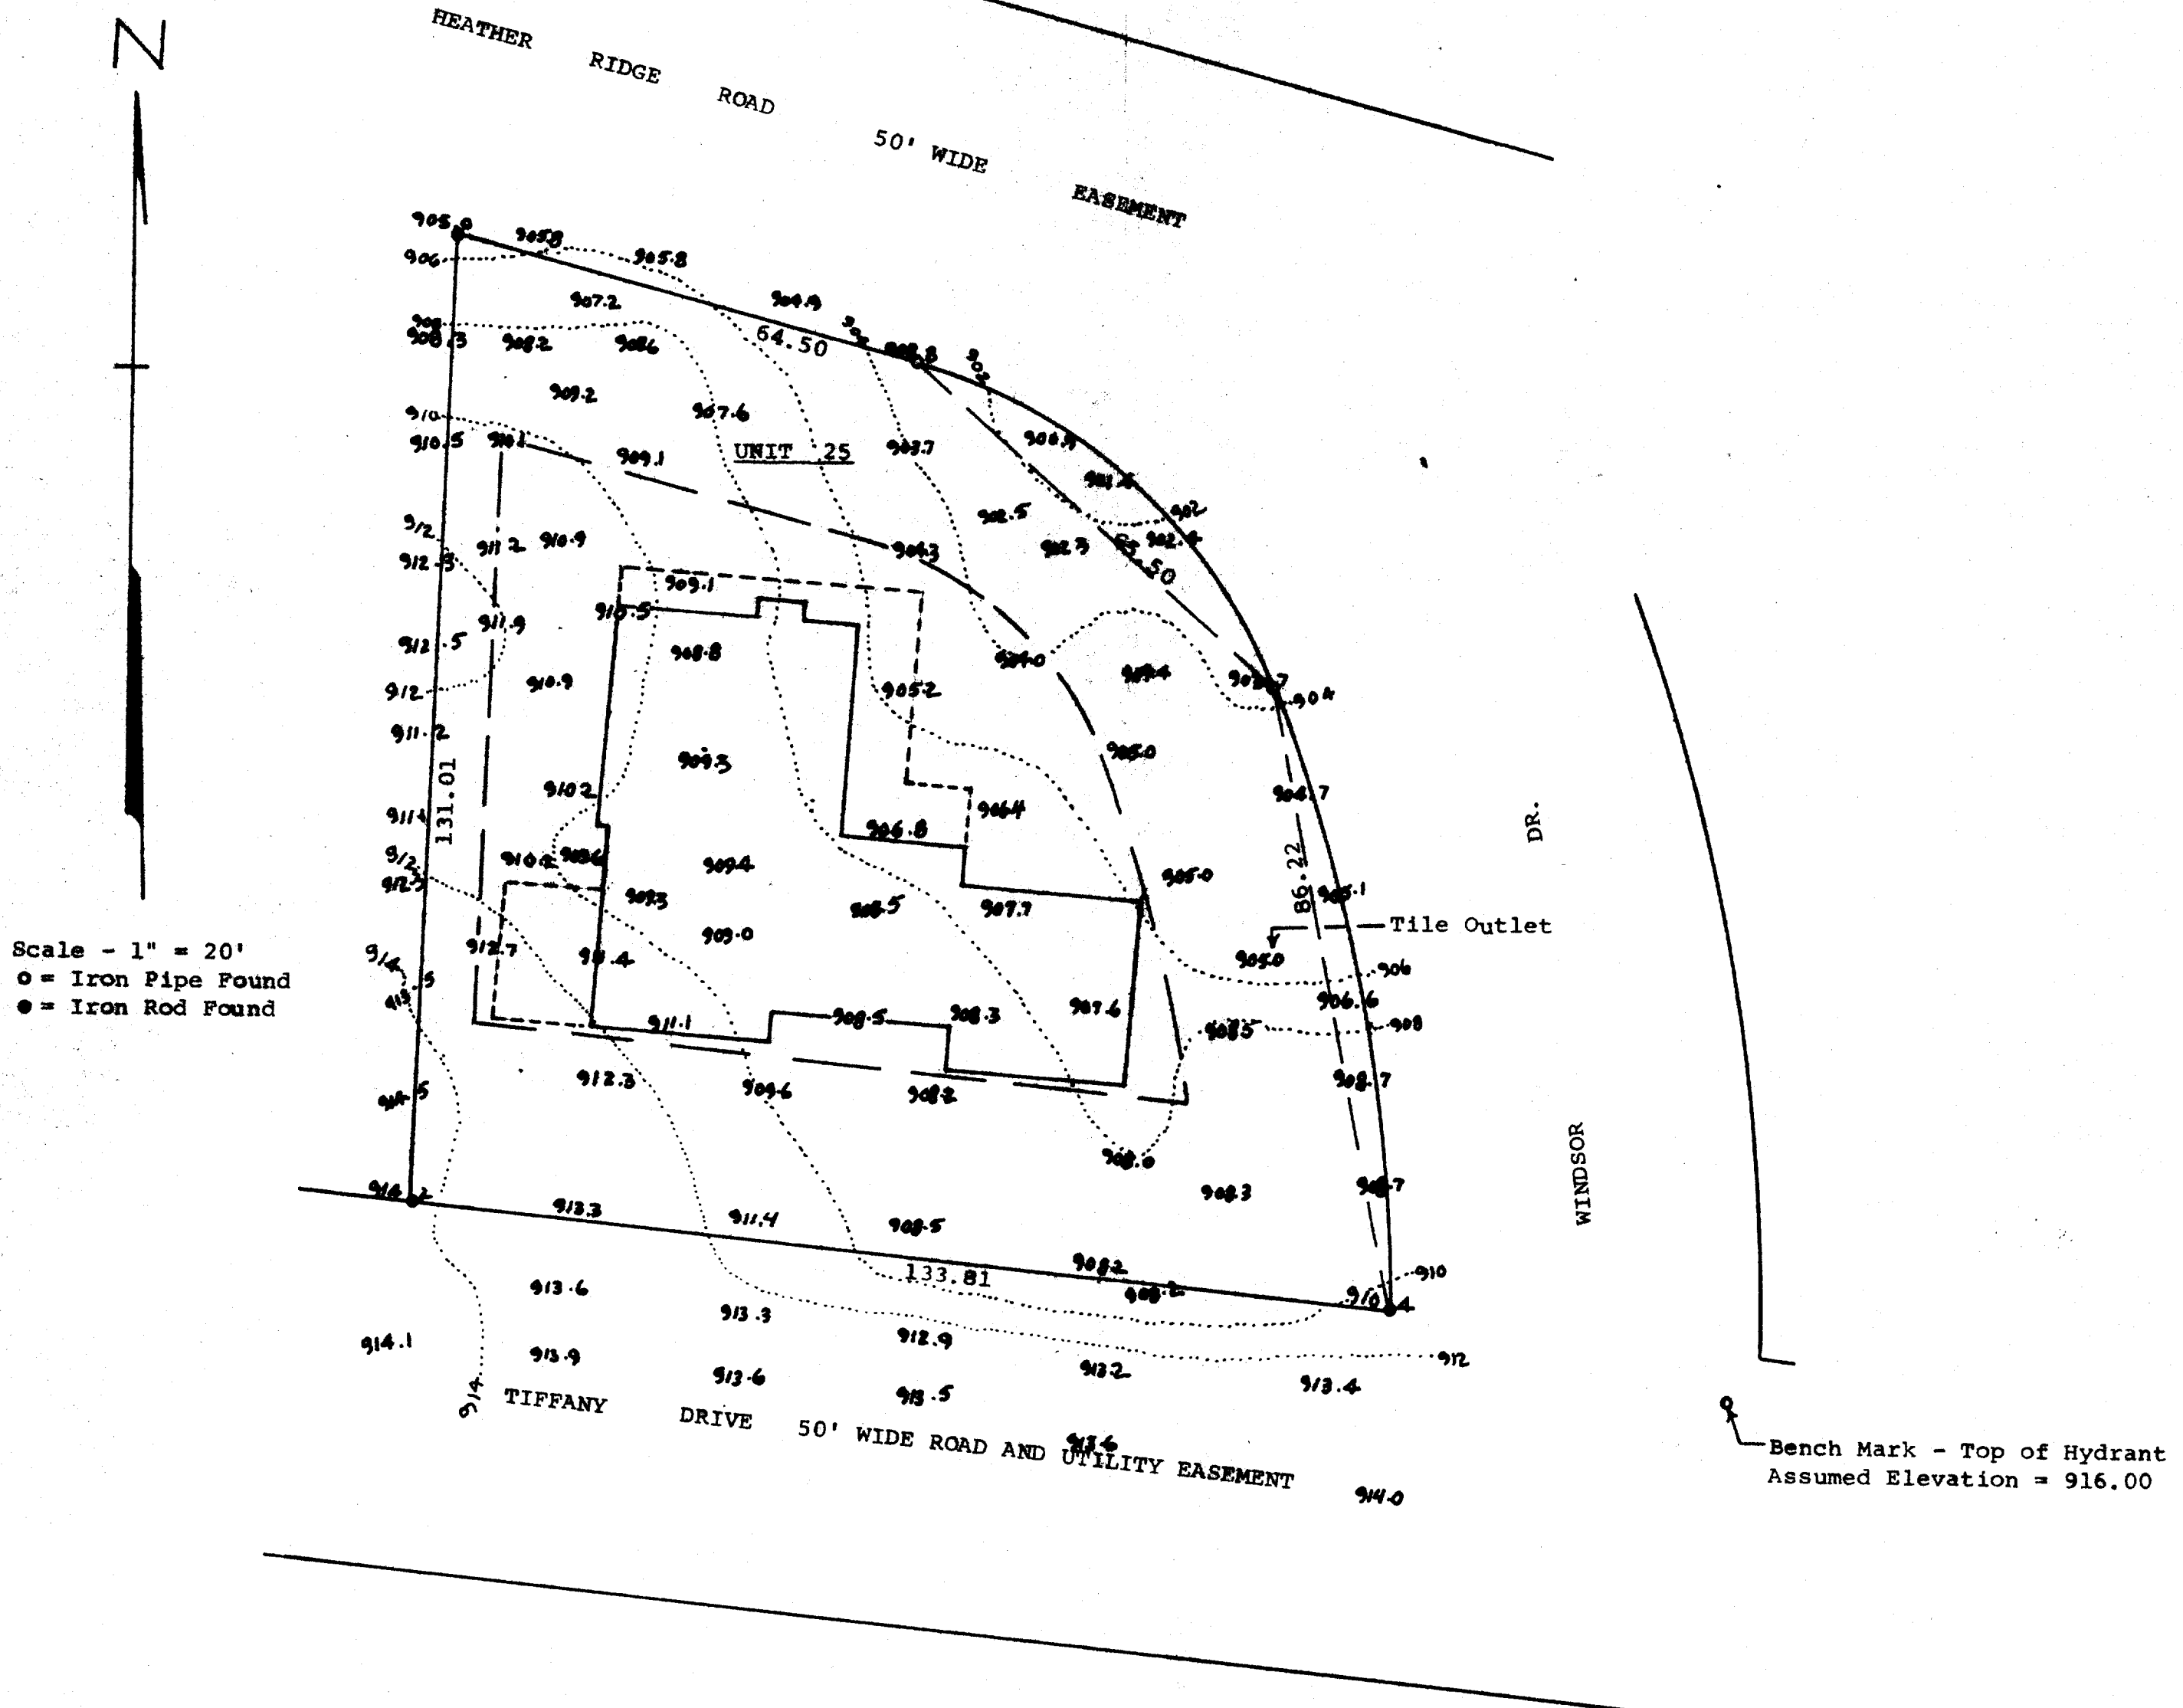

Plat of Unit 25, Somerset Condominium, being a part of Greenridge Downs, in the City of Lake Geneva, Walworth County, Wisconsin, showing elevations and approximate location of a proposed house to be built on said lot.
March 16, 1978

George T. Dunham
George T. Dunham, Surveyor

