


BENCH MARK #1, TOP OF HYDRANT
AT INTERSECTION OF HILLSIDE & ORCHARD
ELEV. 100.00

BENCH MARK #2, TOP OF IRON PIPE
ELEV. 106.88

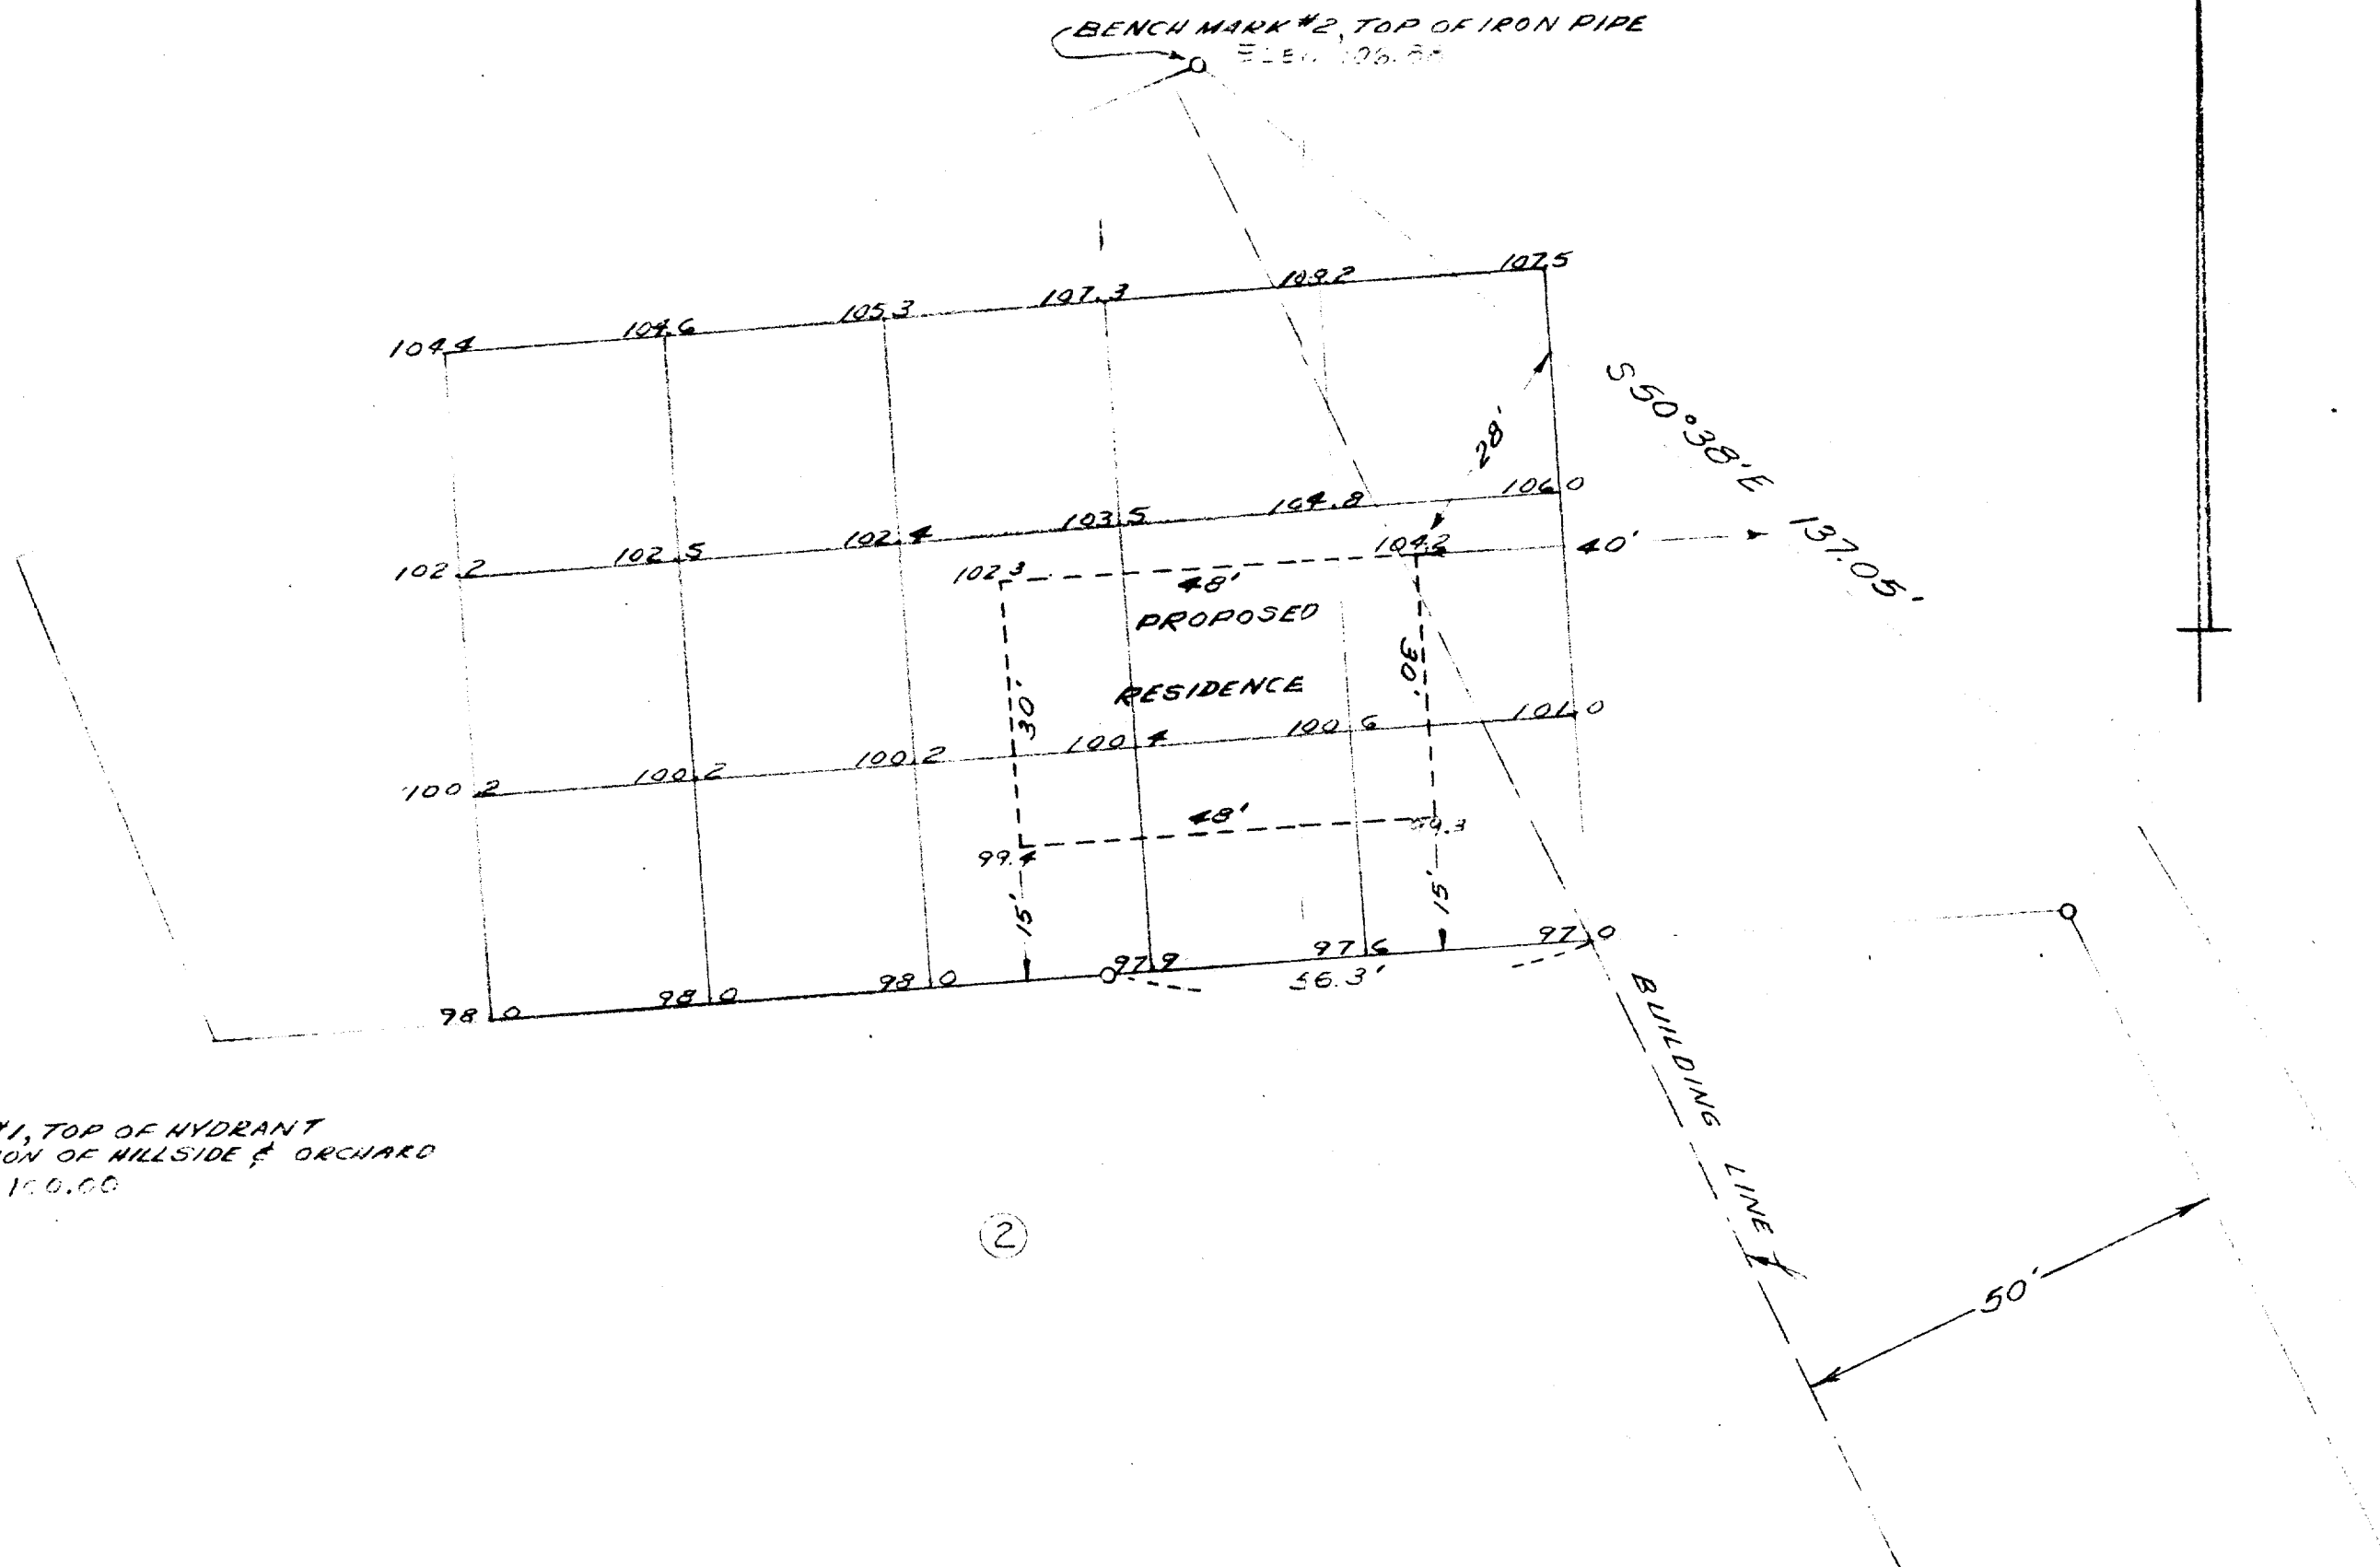

PLAT OF SURVEY OF

A TOPOGRAPHIC SURVEY, LOCATED IN THE E $\frac{1}{2}$
OF SECTION 35, T2N, R17E, CITY OF LAKE GENEVA,
WALWORTH COUNTY, WISCONSIN.

Lloyd P. Jensen
SURVEYOR