


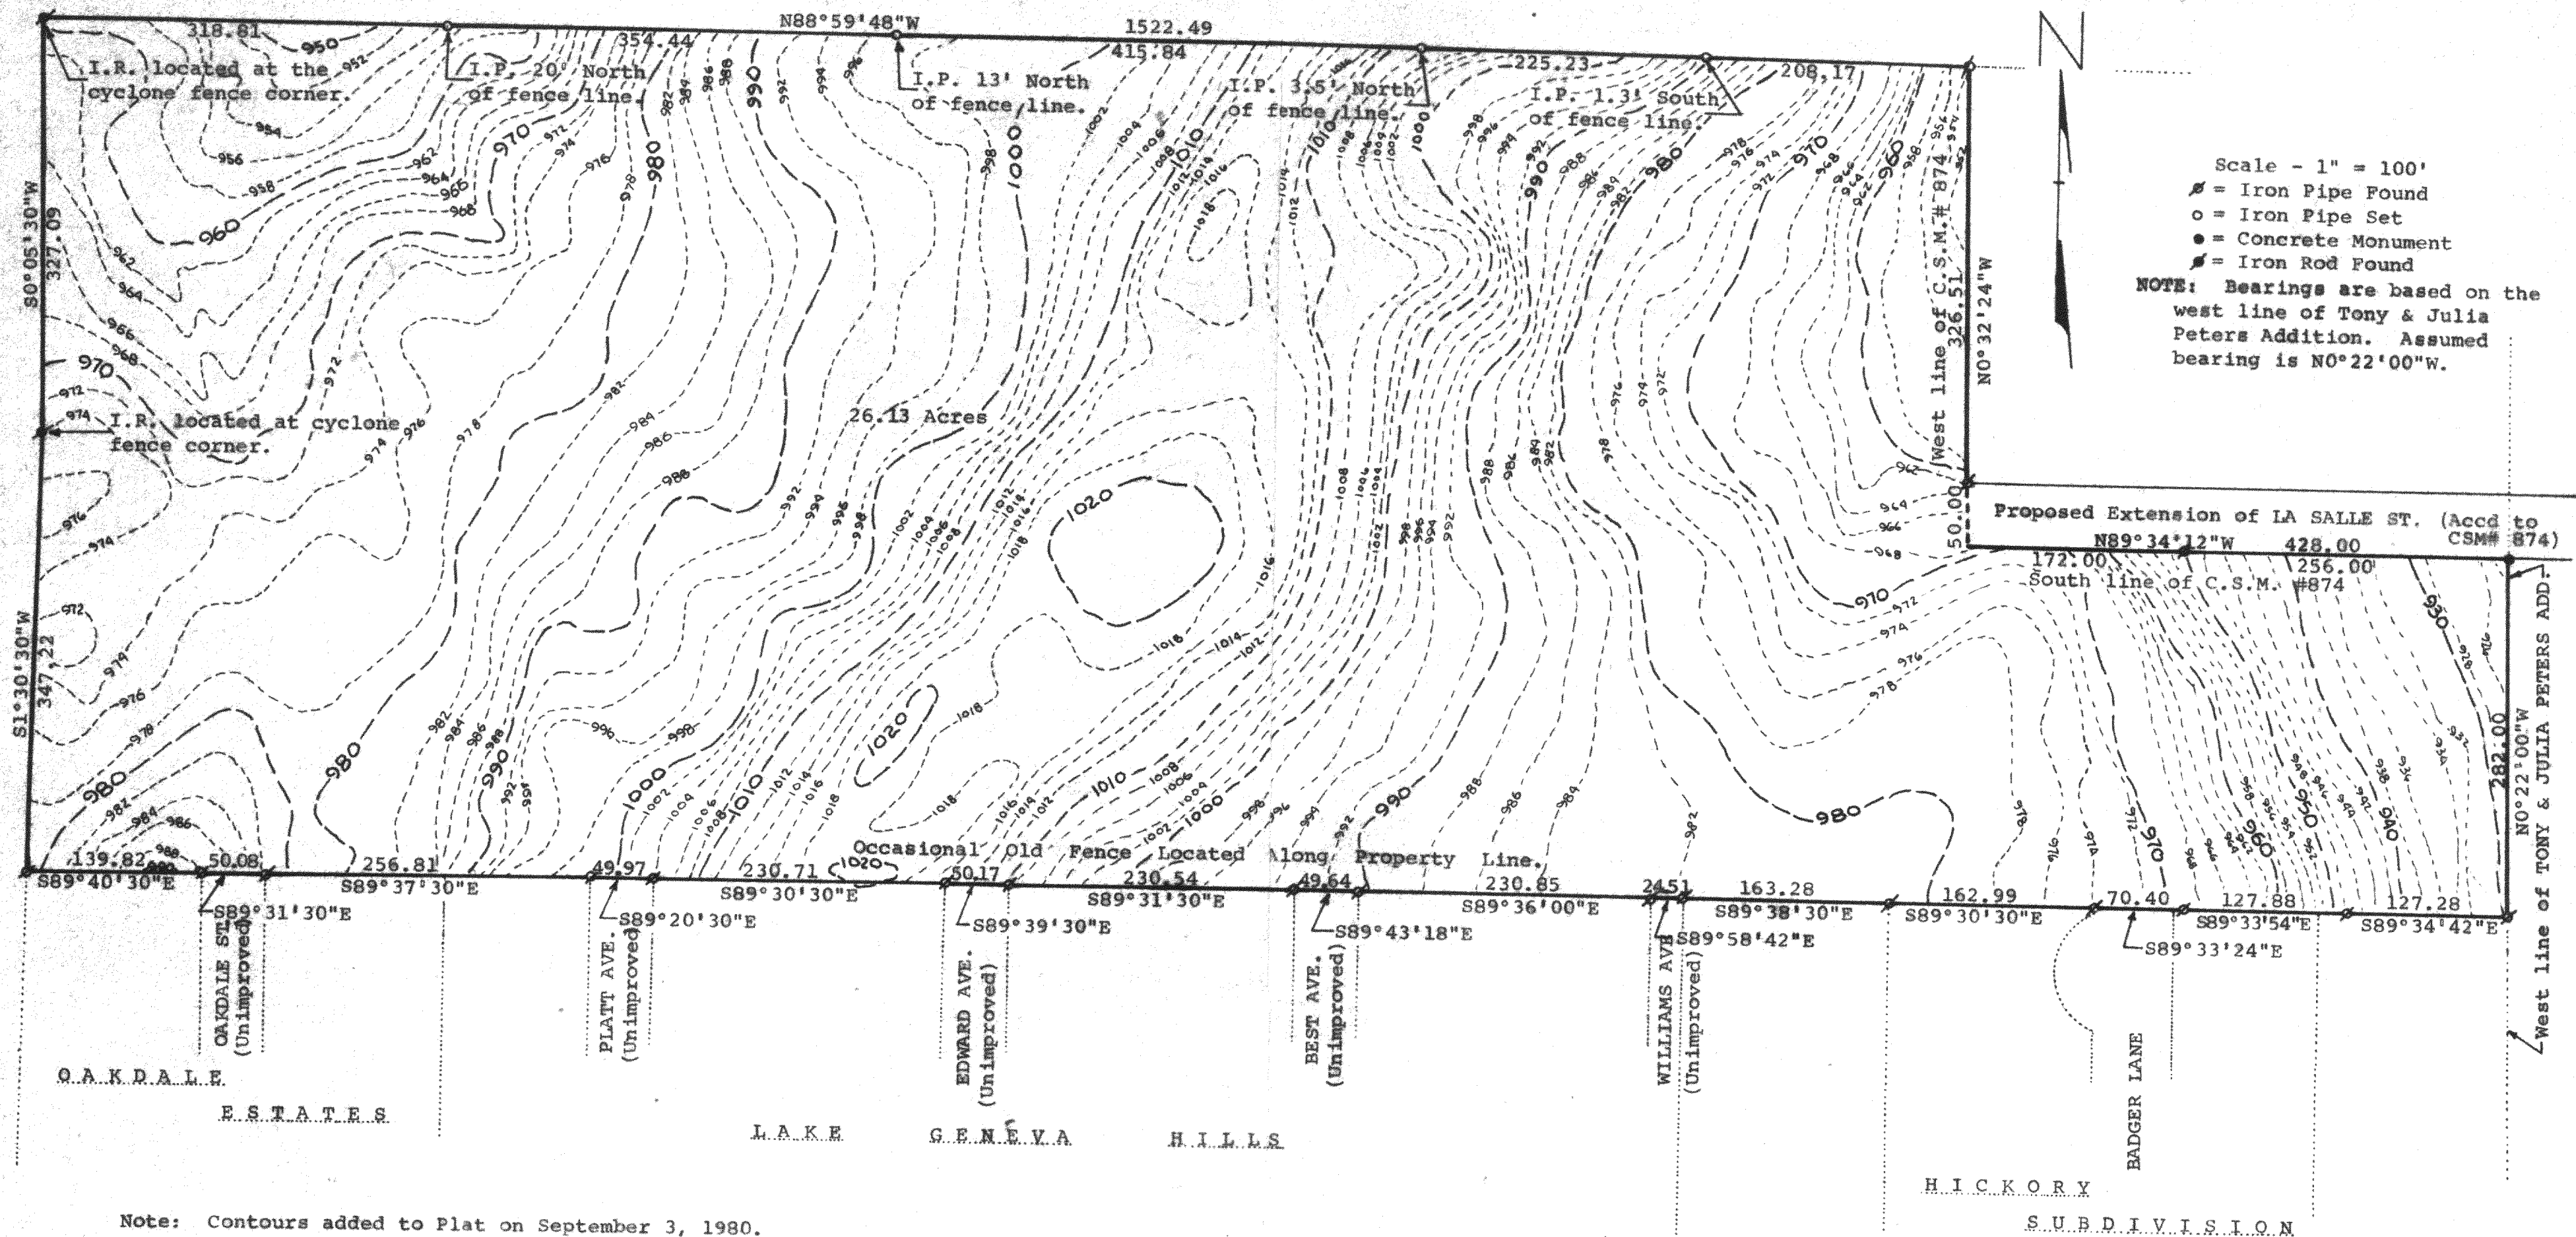

Note: Contours added to Plat on September 3, 1980.
Contours taken from a contour map received
from Jeffery Dean, Walworth, Wisconsin.

STATE OF WISCONSIN)
COUNTY OF WALWORTH) SS

I, George T. Dunham, Surveyor, certify that I have surveyed the
property described as follows,


A parcel of land located in the South $\frac{1}{2}$ of the Northwest $\frac{1}{4}$ of the
Southeast $\frac{1}{4}$ of Section 26, and the Southwest $\frac{1}{4}$ of the Northeast $\frac{1}{4}$
of the Southeast $\frac{1}{4}$ of Section 26, all in T 2 N, R 17 E, City of
Lake Geneva, Walworth county, Wisconsin, EXCEPTING therefrom
Certified Survey Map No. 874, recorded November 21, 1978 in Volume
4 of Certified Survey Maps on page 77 as Document No. 41168.

and that the above map is a true representation thereof and shows the size
and location of the property, its exterior boundaries, the location of all
visible structures and dimensions of all principal buildings thereon, boundary
fences, apparent easements, roadways and visible encroachments, if any.
This survey is made for the use of the present owners of the property, and
also those who purchase, mortgage, or guarantee the title thereto within one (1)
year from date hereof.

July 2, 1980

Revised September 3, 1980

George T. Dunham
George T. Dunham, Surveyor

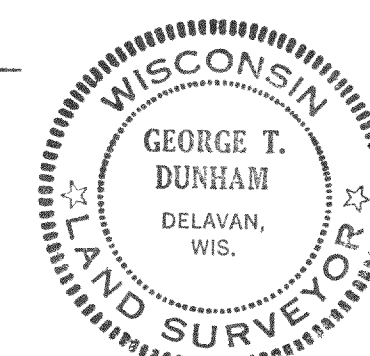

669-7

YUP-45 + Whispering Hills and