
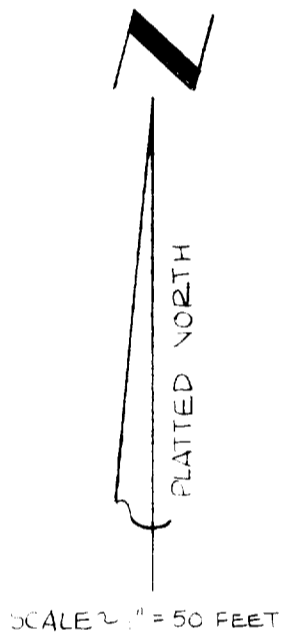


DESCRIPTION OF STREET AND ALLEY TO BE VACATED

STREET AND ALLEY TO BE VACATED ARE LOCATED IN LAKE GENEVA HILLS SUBDIVISION BEING LOCATED IN THE SE 1/4 OF SECTION 26 T2N, R17E, CITY OF LAKE GENEVA, WALWORTH COUNTY, WISCONSIN, DESCRIBED AS FOLLOWS: THE NORTH 240 FEET OF BEST AVE., BETWEEN LOTS 24 THRU 29 INCLUSIVE OF BLOCK 1 AND LOTS 1 THRU 6, INCLUSIVE OF BLOCK 2. ALSO THE 10 FOOT WIDE ALLEY BETWEEN LOT 12 ON THE NORTH AND LOTS 13, 14, 15 ON THE SOUTH, ALL IN BLOCK 2

PLAT OF PROPOSED STREET AND ALLEY VACATION

- (A) = THAT PORTION OF BEST AVE. BEING VACATED
- (B) = THAT PORTION OF 10 WIDE ALLEY BEING VACATED

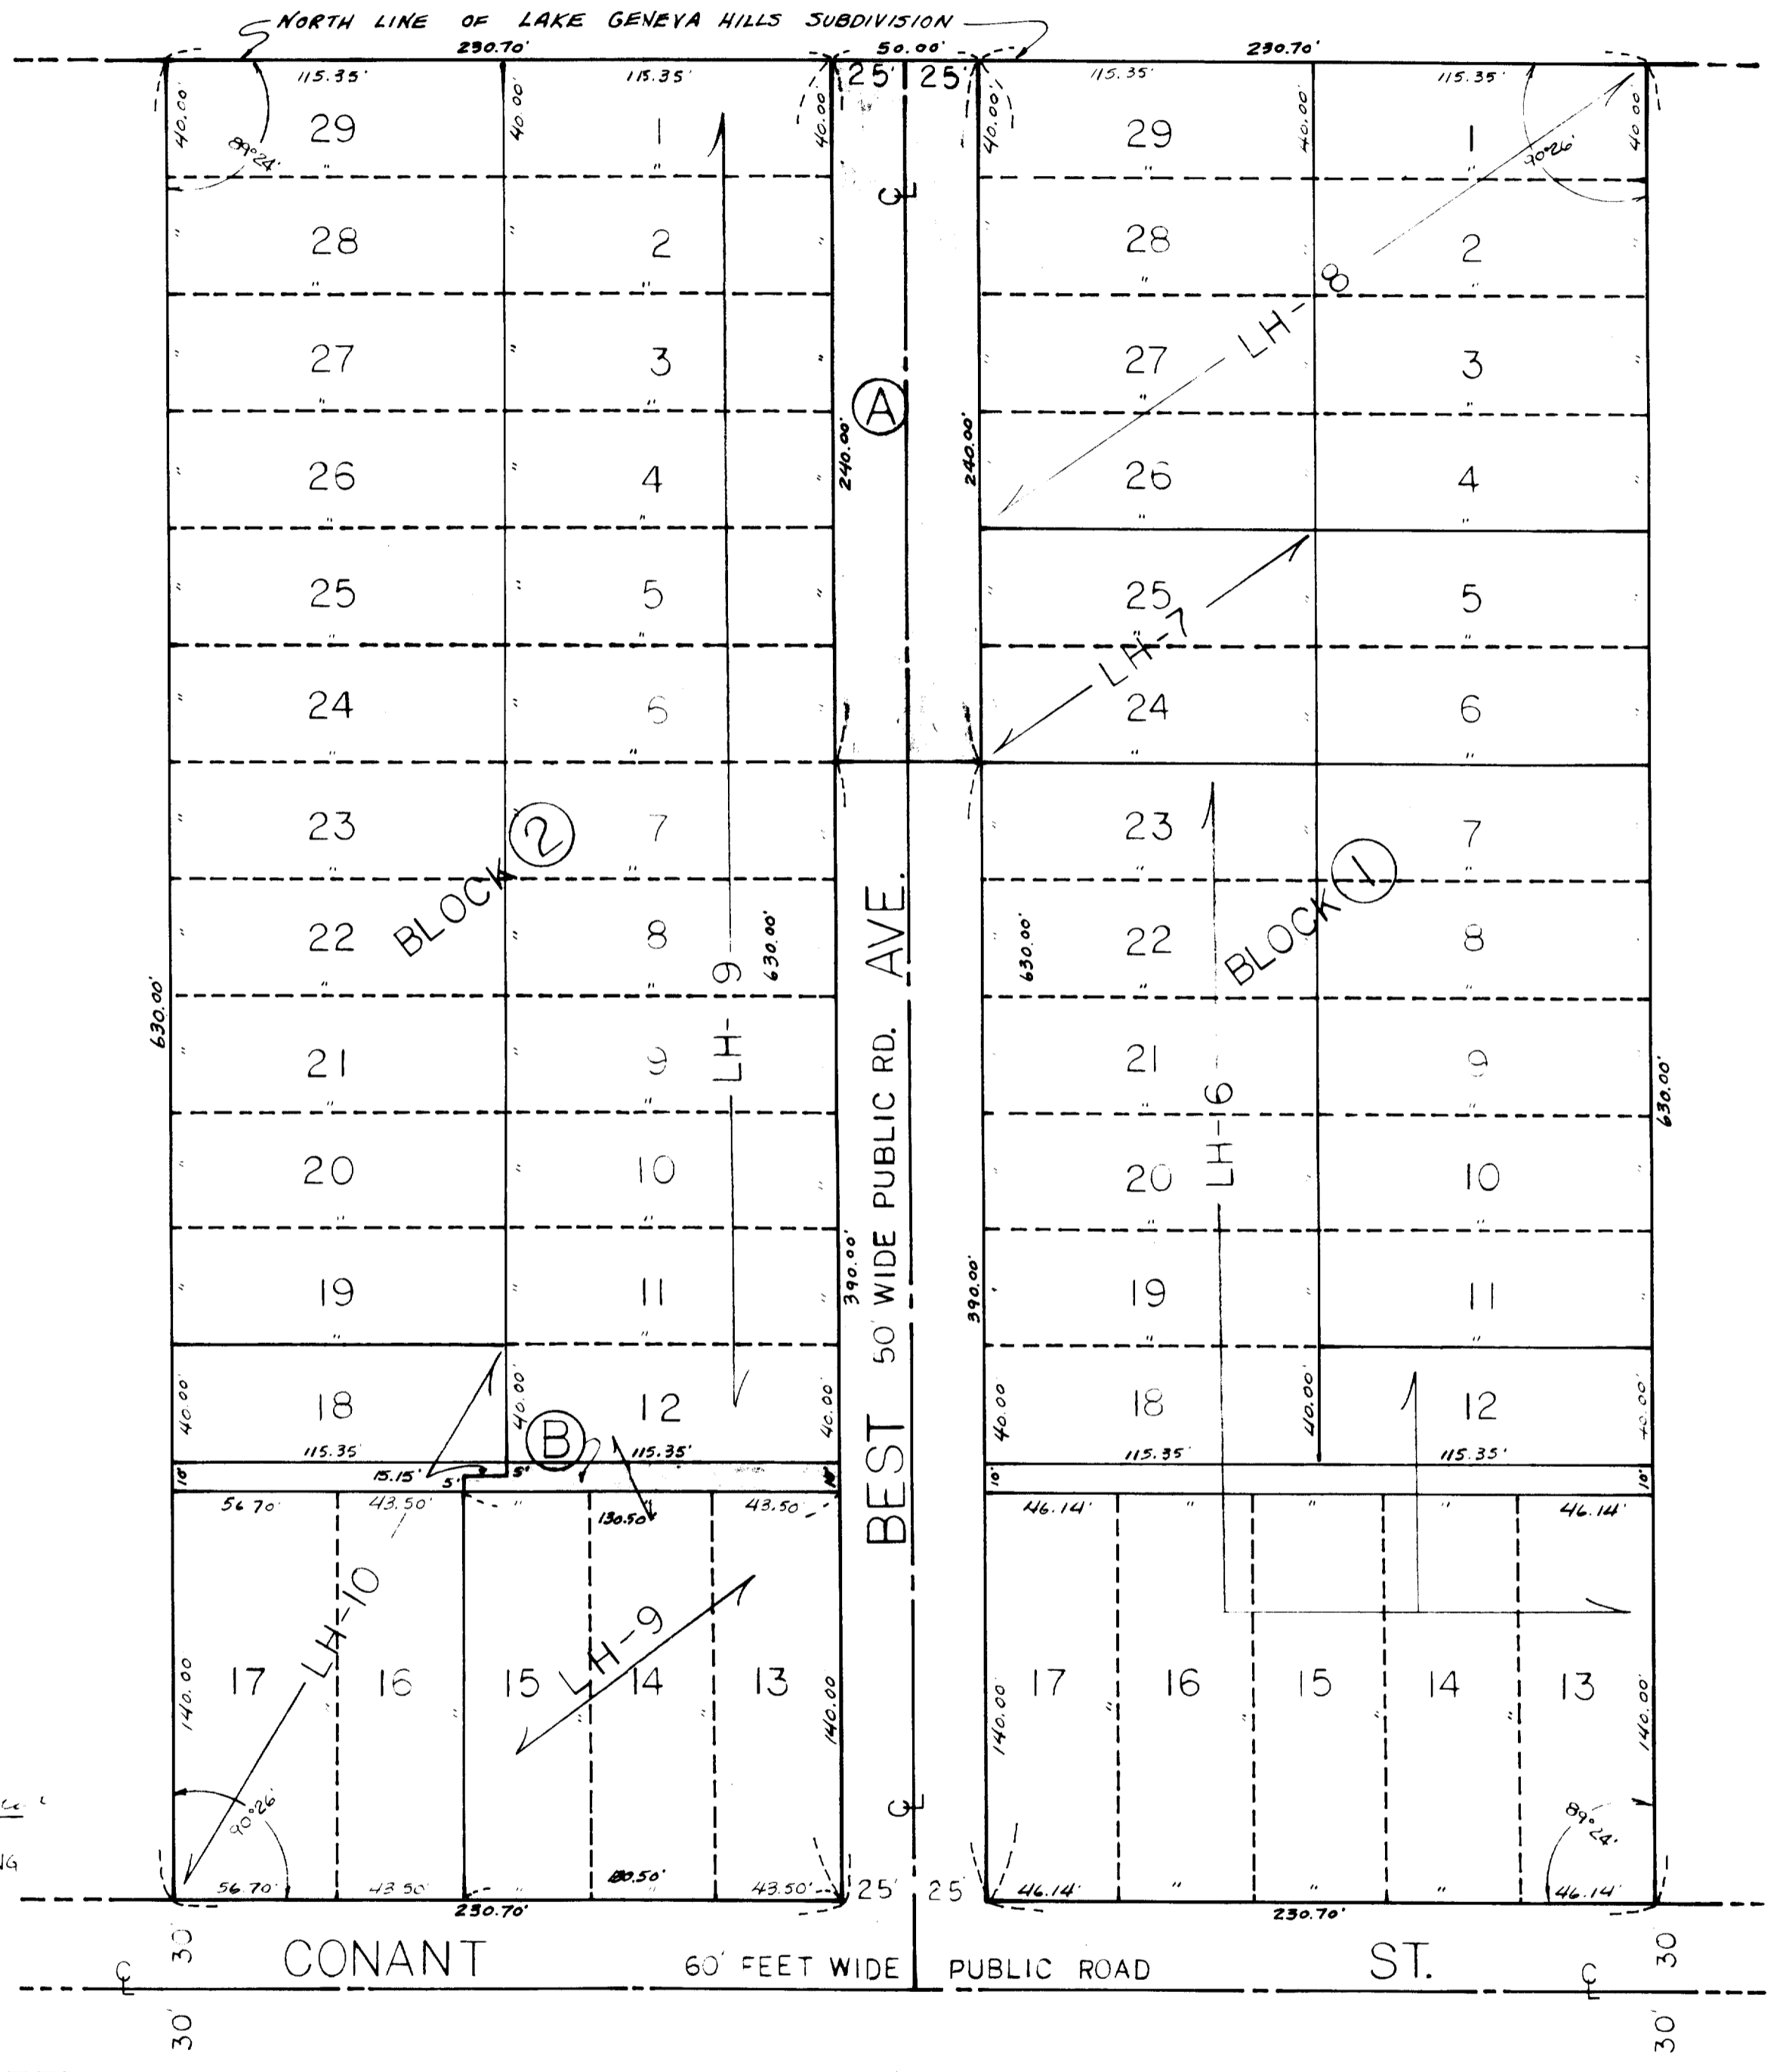

DRAWN FOR - MELVIN THOMPSON
1821 CONANT ST.
LAKE GENEVA WIS

TAX NUMBER KEY AND OWNERS

- LH-6 ~ M. HINZPETER
- LH-7 ~ A. TENNY
- LH-8 ~ J. THOMPSON
- LH-9 ~ J. THOMPSON
- LH-10 ~ L. RODGERS & E. OLSZEWSKI

THOMAS PA JENSEN S-1084
JENSEN SURVEYING & MAPPING
P.O. BOX 322
ELKHORN, WIS 53121



Between
lots 1-6 & 24-29