


N
 - Iron Pipe

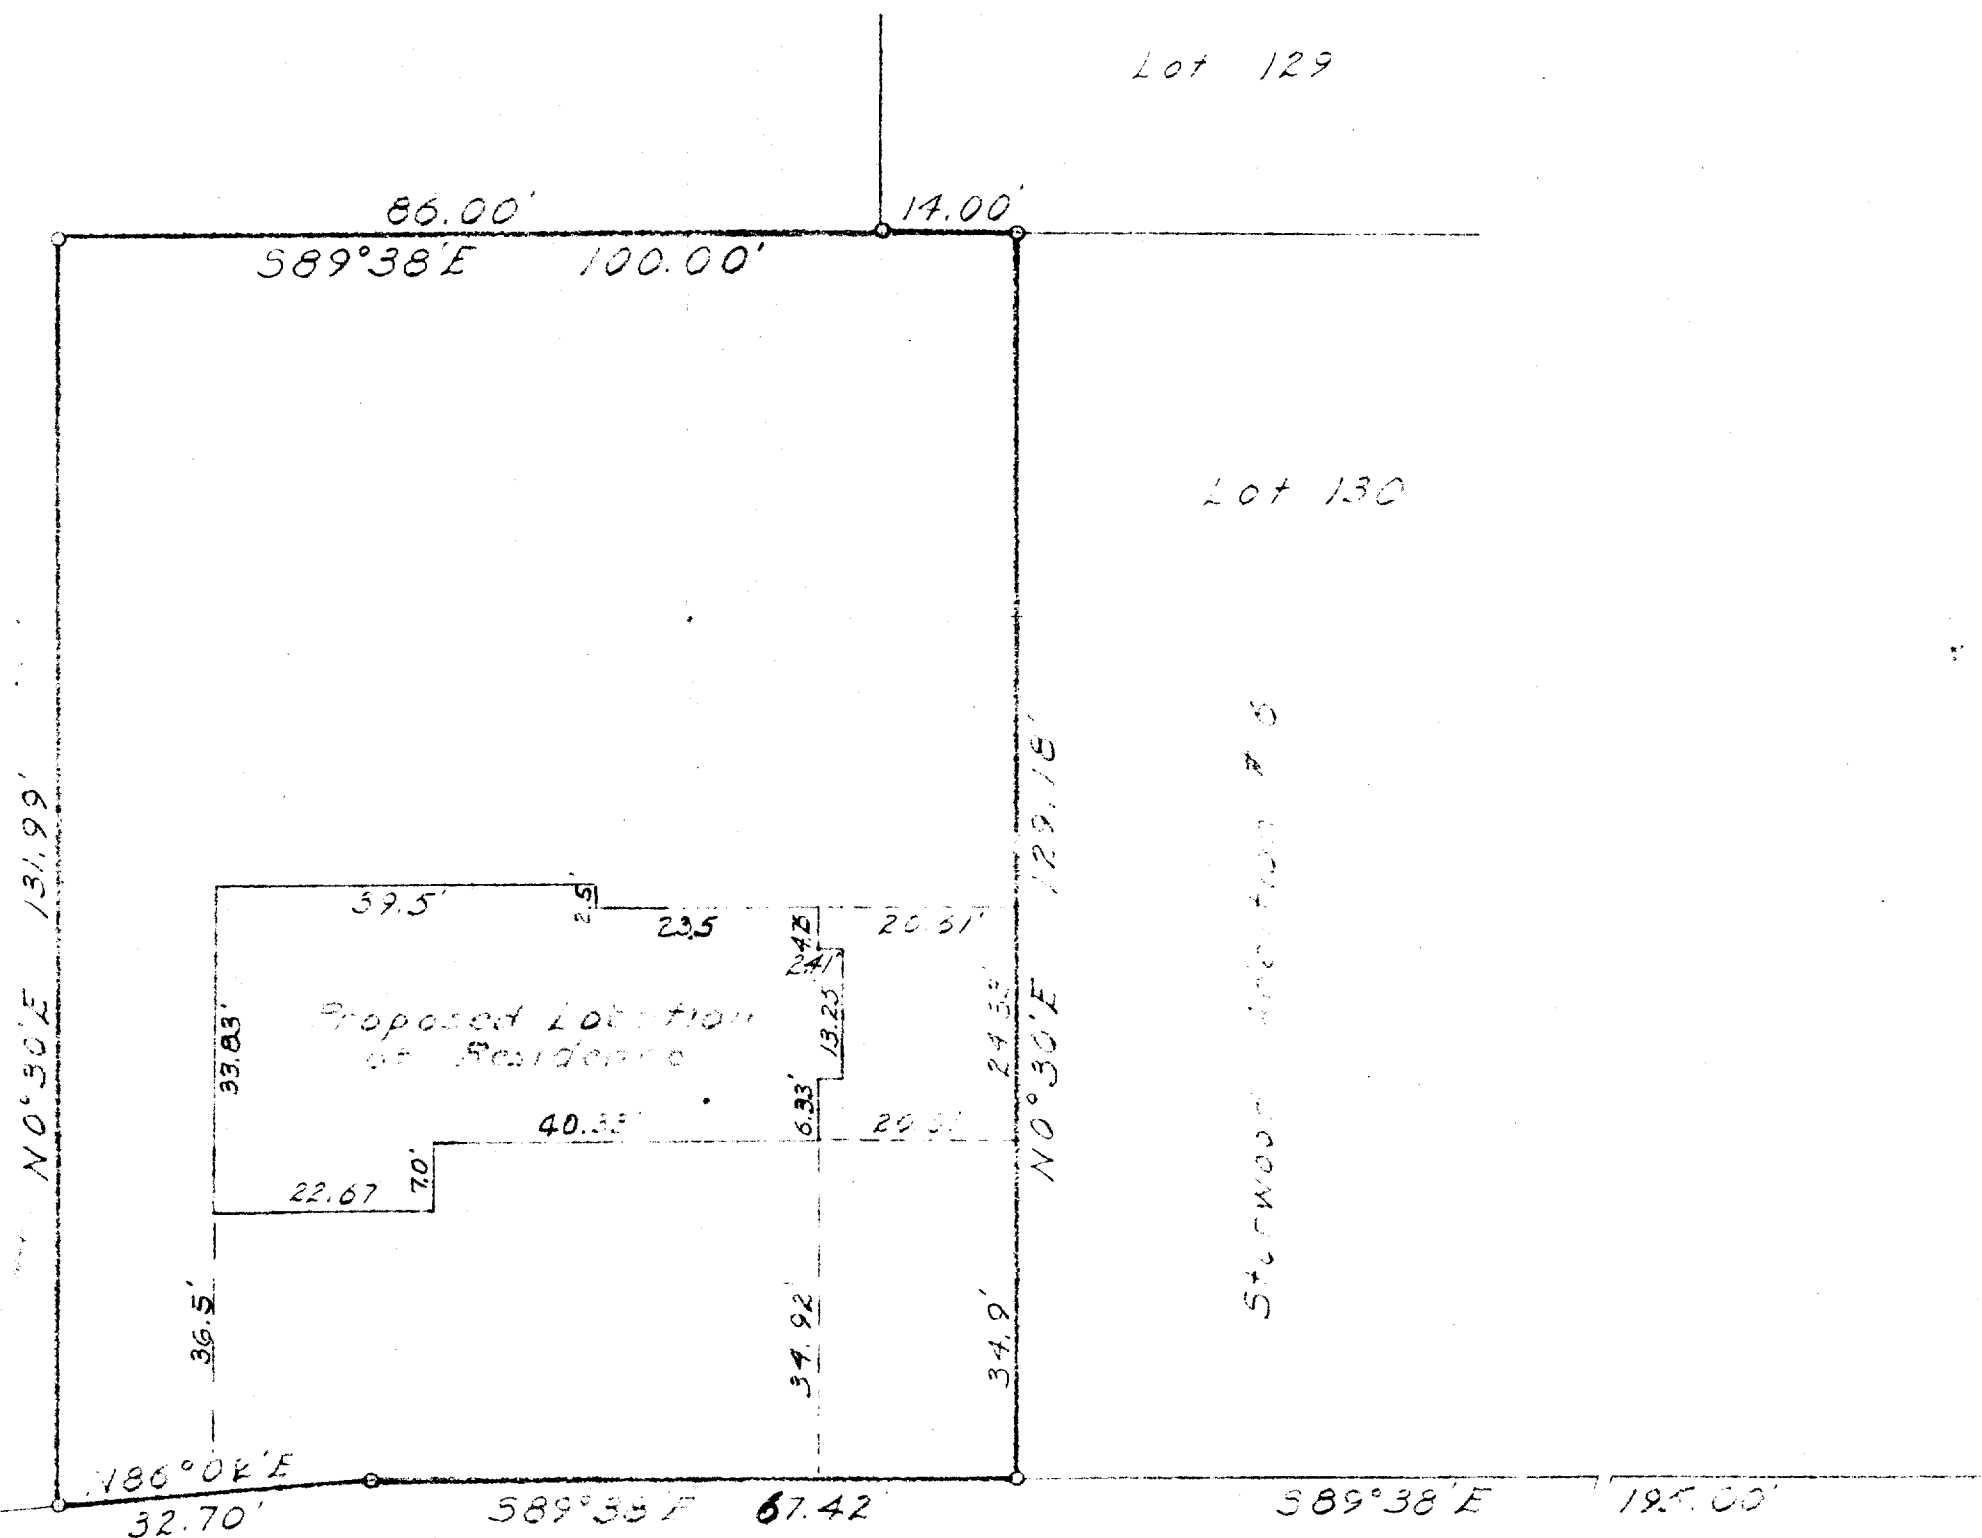

Top of foundation to be set
 1'-8" below top of hydrant

Hillcrest Drive (60' Wide)

Timber Lane (50' Wide)

Sky Lane
 (60' Wide)

STATE OF WISCONSIN)
 COUNTY OF WALWORTH)

I, LLOYD L. JENSEN, DO HEREBY CERTIFY THAT I HAVE SURVEYED THE PROPERTY HEREON
 DESCRIBED ACCORDING TO THE OFFICIAL RECORDS, AND THAT THE PLAT HEREON IS A CORRECT
 REPRESENTATION OF THE LOT LINES AND PRINCIPAL LINES OF THE BUILDINGS THEREON.

DATE Feb. 28, 1961

Lloyd L. Jensen
 (LLOYD L. JENSEN) WISC. REGISTERED SURVEYOR S-211

PLAT OF SURVEY OF

A PARCEL OF LAND LOCATED IN THE NE 1/4 OF SECTION
 35, T17N, R17E, CITY OF LAKE GENEVA, WALWORTH COUNTY,
 WISCONSIN.

Lloyd L. Jensen
 SURVEYOR

SCALE 1" = 20'

DATE Feb. 1961